



# City of Chicago



O2020-5981

Office of the City Clerk

## Document Tracking Sheet

<b>Meeting Date:</b>	12/16/2020
<b>Sponsor(s):</b>	Burnett (27)
<b>Type:</b>	Ordinance
<b>Title:</b>	Canopy(s) for Evergreen-Schiller LLC
<b>Committee(s) Assignment:</b>	Committee on Transportation and Public Way

ORDINANCE  
EVERGREEN-SCHILLER, LLC  
Acct. No. 471098 - 1  
Permit No. 1147062

*Be It Ordained by the City Council of the City of Chicago:*

SECTION 1. Permission and authority are hereby given and granted to EVERGREEN-SCHILLER, LLC, upon the terms and subject to the conditions of this ordinance to construct, install, maintain and use three (3) Canopy(s) projecting over the public right-of-way adjacent to its premises known as 711-49 W. Schiller St..

Said Canopy(s) at 711 W. Schiller Street measure(s):

One (1) at ten (10) feet in length, and five (5) feet in width for a total of fifty (50) square feet.

Said Canopy(s) at 739 W. Schiller Street measure(s):

One (1) at ten (10) feet in length, and five (5) feet in width for a total of fifty (50) square feet.

Said Canopy(s) at 749 W. Schiller Street measure(s):

One (1) at ten (10) feet in length, and five (5) feet in width for a total of fifty (50) square feet.

The location of said privilege shall be as shown on prints kept on file with the Department of Business Affairs and Consumer Protection and the Office of the City Clerk.

Said privilege shall be constructed in accordance with plans and specifications approved by the Zoning Department - Signs.

This grant of privilege in the public way shall be subject to the provisions of Section 10-28-015 and all other required provisions of the Municipal Code of Chicago.


The grantee shall pay to the City of Chicago as compensation for the privilege #1147062 herein granted the sum of one hundred fifty (\$150.00) per annum in advance.


A 25% penalty will be added for payments received after due date.

The permit holder agrees to hold the City of Chicago harmless for any damage, relocation or replacement costs associated with damage, relocation or removal of private property caused by the City performing work in the public way.

Authority herein given and granted for a period of five (5) years from and after Date of Passage.

Alderman Walter Burnett Jr.  
Walter Burnett Jr. 27th Ward

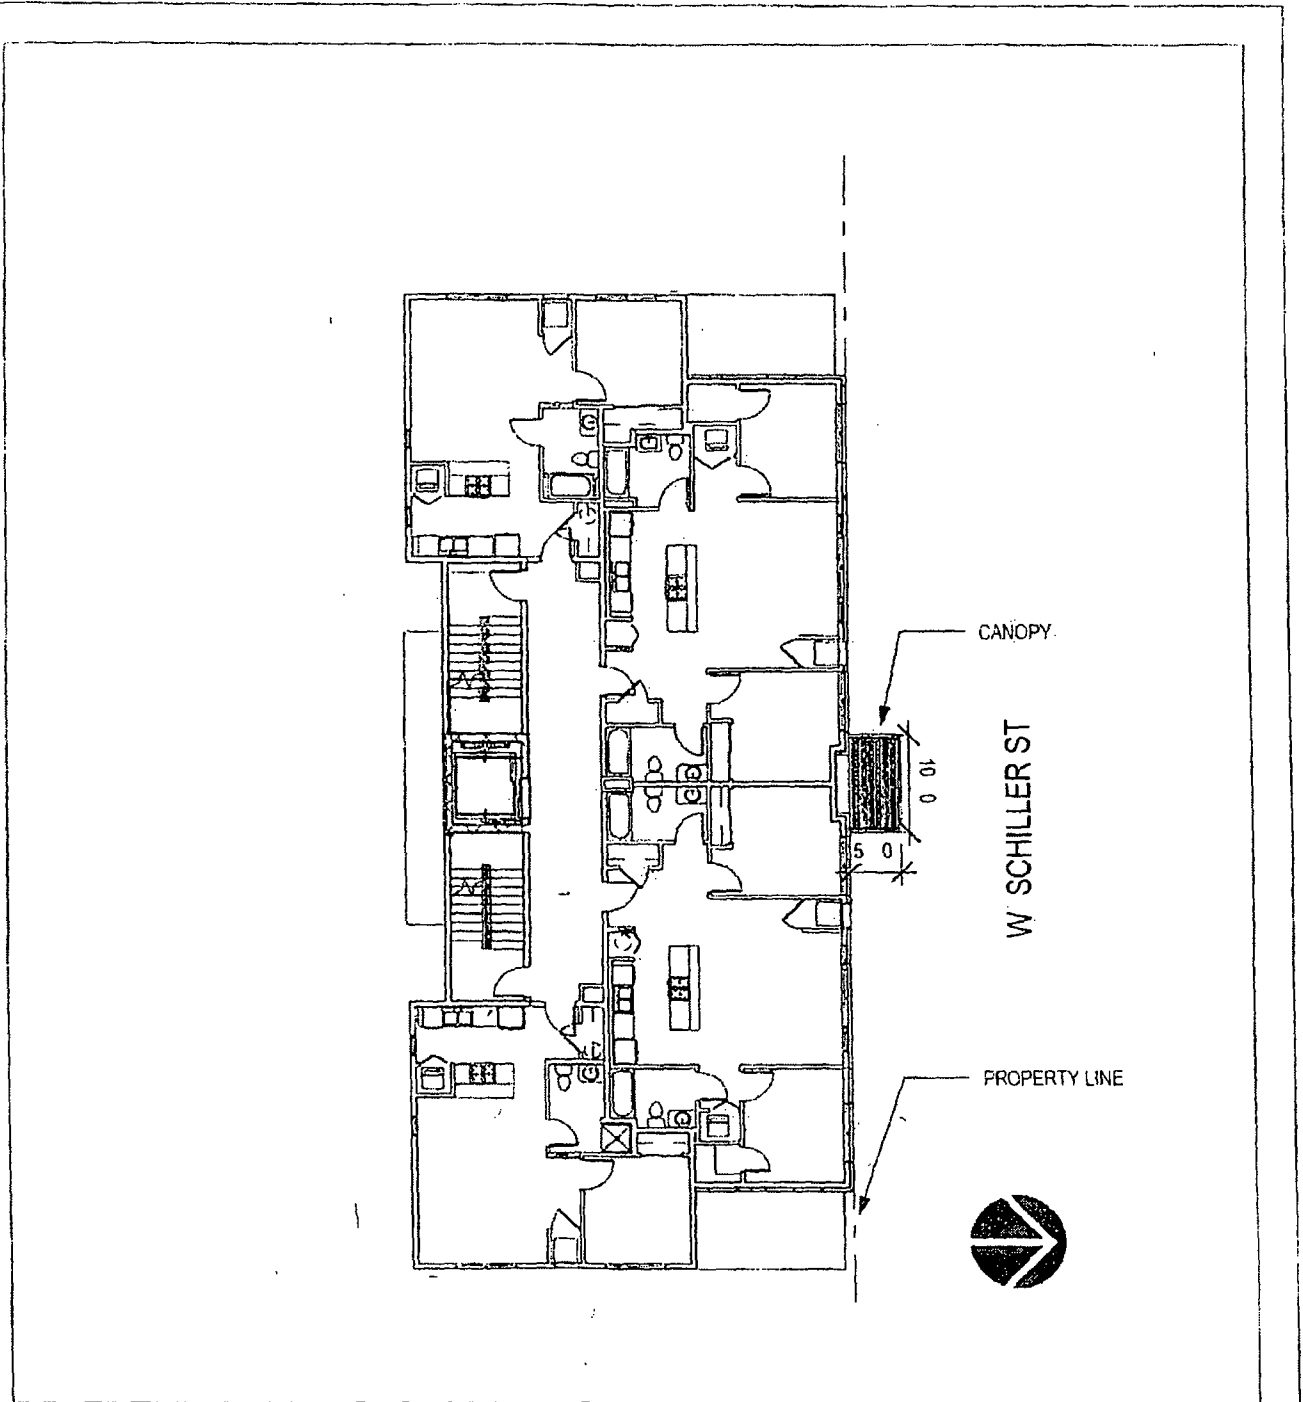

 <p>bailey edward</p> <p>35 East Wacker Dr Suite 2800 Chicago, IL 60601-2308</p> <p>0201 Bailey Edward Design Design Firm License No. 184-031952</p>	<p>Expiration Date of Seal 11-30-2010</p> <p><u>Owner</u> Schiller Place LP 566 W Lake St Suite 400 Chicago IL 60661</p>	<p>BE Project Name <b>SCHILLER PLACE</b></p>	<p>BE Project No <b>19041</b></p>	
			<p>ASK Date <b>09/10/20</b></p>	
			<p>Drawing Sheet / RFI No Reference <b>B1 ENLARGED FLOOR PLAN</b></p>	<p>Drawn By <b>Author</b></p>
				<p>ASK No <b>GOP-2</b></p>
			<p>Scale <b>1/16" = 1'-0"</b></p>	



Department of Business Affairs and Consumer Protection  
Small Business Center - Public Way Use Unit  
City Hall - 121 N. LaSalle Street, Room 800 • Chicago, IL 60602  
312-74-GOBIZ / 312-744-6249 • (312) 744-1944 (TTY)  
<http://www.cityofchicago.org/bacp>

**12/16/2020**

**Alderman Walter Burnett Jr.**  
Ward # 27  
City of Chicago  
City Hall, Room 300  
121 North LaSalle Street  
Chicago, Illinois 60602

Re: An ordinance to use and maintain a portion of the public right-of-way for **three (3) canopy(ies)** for **EVERGREEN-SCHILLER, LLC**, adjacent to the premises known as **711-49 W. Schiller St.**

Dear Alderman **Walter Burnett Jr.**:

The applicant referenced above has requested the use of the public right-of-way for a **canopy(ies)**. An ordinance has been prepared by the Department of Business Affairs and Consumer Protection – Small Business Center - Public Way Use Unit for presentation to the City Council. Because this request was made for properties located in your ward, as approved by you as per the attached, I respectfully request that you introduce the attached ordinance at the next City Council meeting.

If you have any questions regarding this ordinance, please contact Anthony Bertuca at (312) 744-5506.

**Department of Business Affairs and Consumer Protection**