



Office of the City Clerk



O2012-8323

Office of the City Clerk

City Council Document Tracking Sheet

Meeting Date:	12/12/2012
Sponsor(s):	Fioretti, Bob (2)
Type:	Ordinance
Title:	Grant(s) of privilege in public way for Canal TC, LLC - privilege No. 1103519
Committee(s) Assignment:	Committee on Transportation and Public Way

ORDINANCE
CANAL TC, LLC
Acct. No. 376805 - 1
Permit No. 1103519

Be It Ordained by the City Council of the City of Chicago:

SECTION 1. Permission and authority are hereby given and granted to CANAL TC, LLC, upon the terms and subject to the conditions of this ordinance to maintain and use, as now constructed, thirty-eight (38) Pile Caps(s) under the public right-of-way adjacent to its premises known as 1100 S. Canal St..

Said Pile Caps(s) at S Canal St measure(s):

One (1) at one point five eight (1.58) foot in length, and three (3) feet in width for a total of four point seven four (4.74) square feet.

One (1) at one point seven five (1.75) foot in length, and five point six seven (5.67) feet in width for a total of nine point nine two (9.92) square feet.

Five (5) at one point six seven (1.67) foot in length, and five point six seven (5.67) feet in width for a total of forty-seven point three four (47.34) square feet.

Two (2) at one point five (1.5) foot in length, and five point six seven (5.67) feet in width for a total of seventeen point zero one (17.01) square feet.

Three (3) at one point four two (1.42) foot in length, and five point six seven (5.67) feet in width for a total of twenty-four point one five (24.15) square feet.

Three (3) at one point three three (1.33) foot in length, and five point six seven (5.67) feet in width for a total of twenty-two point six two (22.62) square feet.

Three (3) at one point two five (1.25) foot in length, and five point six seven (5.67) feet in width for a total of twenty-one point two six (21.26) square feet.

Three (3) at one point one seven (1.17) foot in length, and five point six seven (5.67) feet in width for a total of nineteen point nine (19.9) square feet.

Two (2) at one point zero eight (1.08) foot in length, and five point six seven (5.67) feet in width for a total of twelve point two five (12.25) square feet.

One (1) at one (1) foot in length, and three point nine two (3.92) feet in width for a total of three point nine two (3.92) square feet.

Said Pile Caps(s) at W Taylor St measure(s):

One (1) at one point nine two (1.92) foot in length, and five point seven five (5.75) feet in width for a total of eleven point zero four (11.04) square feet.

One (1) at point seven five (.75) feet in length, and five point three three (5.33) feet in width for a total of four (4) square feet.

One (1) at point five (.5) feet in length, and four point eight three (4.83) feet in width for a total of two point four two (2.42) square feet.

Three (3) at point five (.5) feet in length, and four point seven five (4.75) feet in width for a total of seven point one three (7.13) square feet.

One (1) at point four two (.42) feet in length, and four point seven five (4.75) feet in width for a total of two (2) square feet.

One (1) at point four two (.42) feet in length, and four point eight three (4.83) feet in width for a total of two point zero three (2.03) square feet.

Two (2) at point five eight (.58) feet in length, and four point nine two (4.92) feet in width for a total of five point seven one (5.71) square feet.

Three (3) at point four two (.42) feet in length, and four point six seven (4.67) feet in width for a total of five point eight eight (5.88) square feet.

One (1) at point four two (.42) feet in length, and point five eight (.58) feet in width for a total of point two four (.24) square feet.

The location of said privilege shall be as shown on prints kept on file with the Department of Business Affairs and Consumer Protection and the Office of the City Clerk.

Said privilege shall be constructed in accordance with plans and specifications approved by the Department of Transportation (Office of Underground Coordination).

This grant of privilege in the public way shall be subject to the provisions of Section 10-28-015 and all other required provisions of the Municipal Code of Chicago.


The grantee shall pay to the City of Chicago as compensation for the privilege #1103519 herein granted the sum of four hundred (\$400.00) per annum in advance.

A 25% penalty will be added for payments received after due date.

The permit holder agrees to hold the City of Chicago harmless for any damage, relocation or replacement costs associated with damage, relocation or removal of private property caused by the City performing work in the public way.

Authority herein given and granted for a period of five (5) years from and after Date of Passage.

Alderman

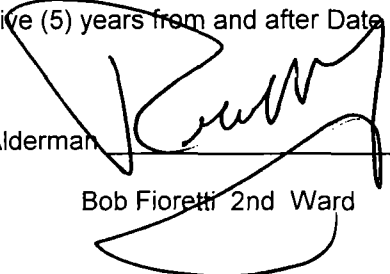

Bob Fioretti 2nd Ward

Sketch Number 03



Project
THE MAXWELL

Project Number
12-005

Description
EXISTING PILE CAP - USE OF PUBLIC WAY

Issue/Rev

Prepared by
JAS

Drawing Scale
NTS

Date
10/15/2012


SOUTH CLINTON STREET

Pile Cap Schedule (Use of Public Way)	
Area	Name
2.5 SF	1 CAP
8.3 SF	2 CAP
8.1 SF	3 CAP
8.0 SF	4 CAP
7.9 SF	5 CAP
7.7 SF	6 CAP
7.6 SF	7 CAP
7.4 SF	8 CAP
7.3 SF	9 CAP
7.2 SF	10 CAP

Pile Cap Schedule (Use of Public Way)	
Area	Name
7.0 SF	11 CAP
6.8 SF	12 CAP
6.7 SF	13 CAP
6.5 SF	14 CAP
6.4 SF	15 CAP
6.2 SF	16 CAP
6.1 SF	17 CAP
5.9 SF	18 CAP
5.8 SF	19 CAP
5.6 SF	20 CAP

Pile Cap Schedule (Use of Public Way)	
Area	Name
5.5 SF	21 CAP
5.3 SF	22 CAP
5.1 SF	23 CAP
5.0 SF	24 CAP
4.8 SF	25 CAP
4.7 SF	26 CAP
4.5 SF	27 CAP
4.0 SF	28 CAP
2.0 SF	29 CAP
1.9 SF	30 CAP

Pile Cap Schedule (Use of Public Way)	
Area	Name
2.0 SF	31 CAP
2.0 SF	32 CAP
1.9 SF	33 CAP
1.7 SF	34 CAP
1.8 SF	35 CAP
1.8 SF	36 CAP
1.5 SF	37 CAP
2.6 SF	38 CAP

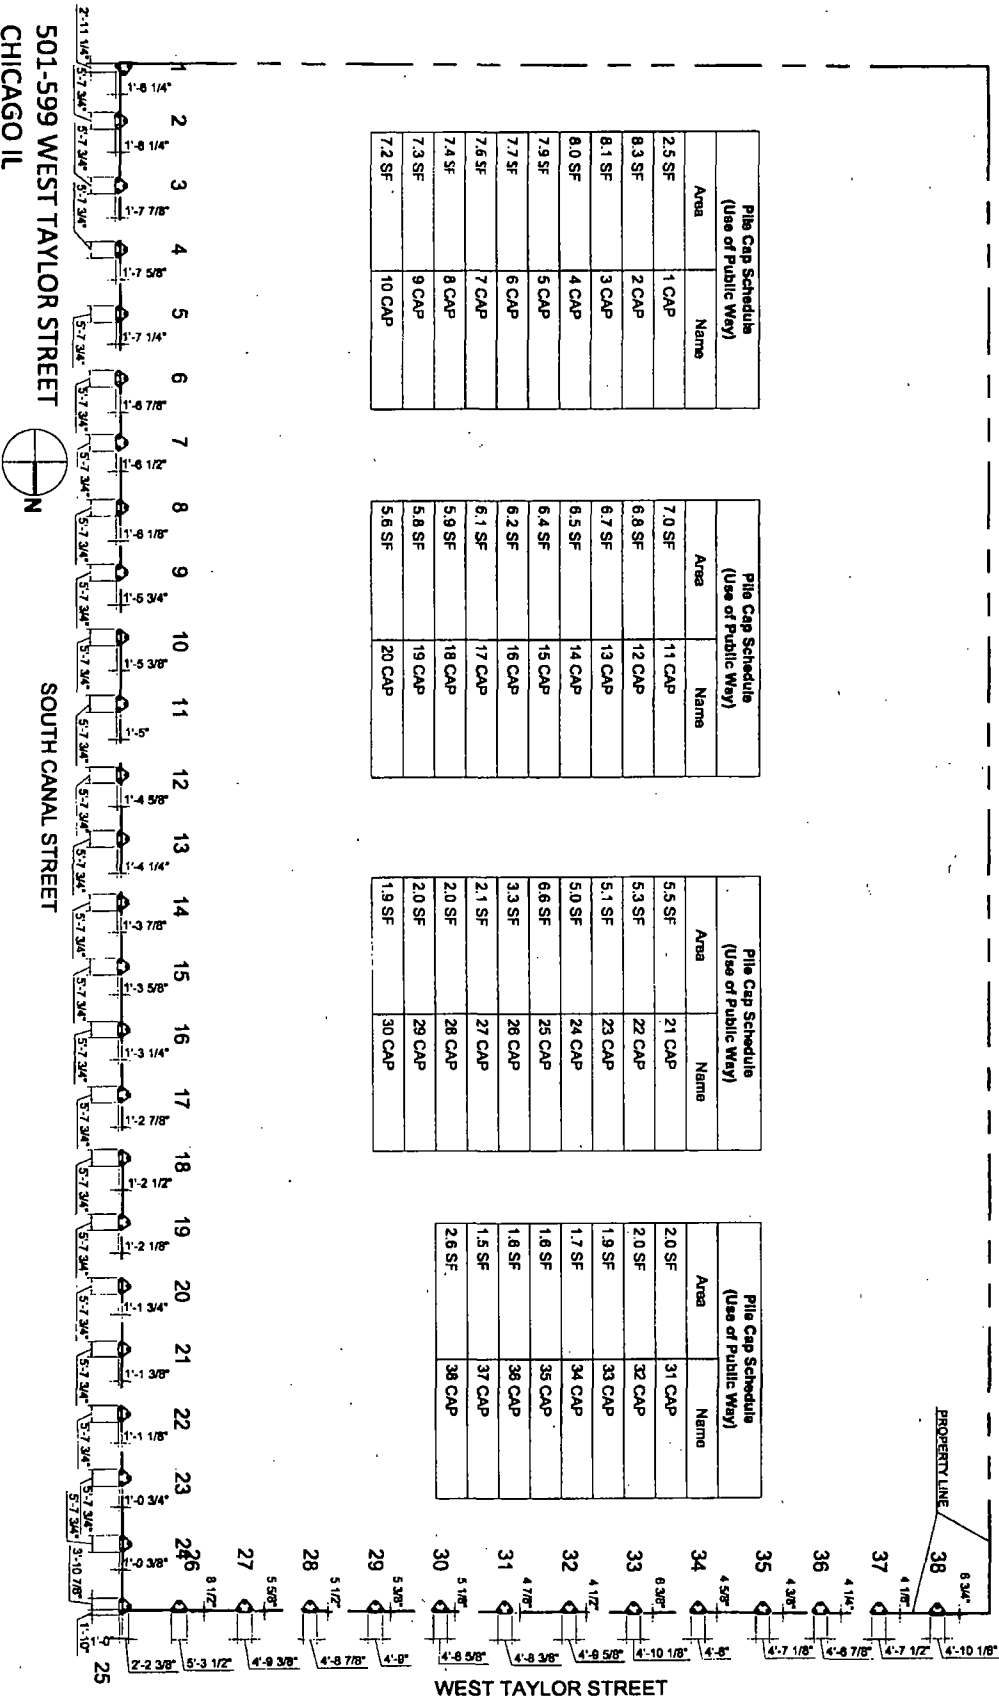



12/12/2012

Alderman **Bob Fiorètti**
Ward # 02
City of Chicago
City Hall, Room 300
121 North LaSalle Street
Chicago, Illinois 60602

Re: An ordinance to use and maintain a portion of the public right-of-way for **thirty-eight (38) pile caps(s)** for **CANAL TC, LLC**, adjacent to the premises known as **1100 S. Canal St.**

Dear Alderman **Bob Fioretti**:

The applicant referenced above has requested the use of the public right-of-way for a **pile caps(s)**. An ordinance has been prepared by the Department of Business Affairs and Consumer Protection – Business Assistance Center - Public Way Use Unit for presentation to the City Council. Because this request was made for properties located in your ward, as approved by you as per the attached, I respectfully request that you introduce the attached ordinance at the next City Council meeting.

If you have any questions regarding this ordinance, please contact Anthony Bertuca at (312) 744-5506.

Department of Business Affairs and Consumer Protection