



Office of the Chicago City
Clerk



O2011-10146

Office of the City Clerk

City Council Document Tracking Sheet

Meeting Date:	12/14/2011
Sponsor(s):	Reilly, Brendan (42)
Type:	Ordinance
Title:	Grant(s) of Privilege in Public Way for Six North Michigan Condominium Association - vaults
Committee(s) Assignment:	Committee on Transportation and Public Way

ORDINANCE
SIX NORTH MICHIGAN CONDOMINIUM ASSOCIATION
Acct. No. 366981 - 1
Permit No. 1098654

Be It Ordained by the City Council of the City of Chicago:

SECTION 1. Permission and authority are hereby given and granted to SIX NORTH MICHIGAN CONDOMINIUM ASSOCIATION, upon the terms and subject to the conditions of this ordinance to maintain and use, as now constructed, three (3) Vault(s) under the public right-of-way adjacent to its premises known as 6 N. Michigan Ave..

Said Vault(s) at N. Michigan measure(s):

One (1) at eighty-six point two two (86.22) feet in length, and point six seven (.67) feet in width for a total of fifty-seven point seven seven (57.77) square feet.

Said Vault(s) at N. Garland measure(s):

One (1) at one hundred one point two five (101.25) feet in length, and fifteen (15) feet in width for a total of one thousand five hundred eighteen point seven five (1518.75) square feet.

Said Vault(s) at E. Madison measure(s):

One (1) at one hundred sixty-one point one three (161.13) feet in length, and thirteen point one three (13.13) feet in width for a total of two thousand one hundred fifteen point six four (2115.64) square feet.

The location of said privilege shall be as shown on prints kept on file with the Department of Business Affairs and Consumer Protection and the Office of the City Clerk.

Said privilege shall be constructed in accordance with plans and specifications approved by the Department of Transportation (Office of Underground Coordination).

This grant of privilege in the public way shall be subject to the provisions of Section 10-28-015 and all other required provisions of the Municipal Code of Chicago.


The grantee shall pay to the City of Chicago as compensation for the privilege #1098654 herein granted the sum of ten thousand seven hundred (\$10,700.00) per annum in advance.

A 25% penalty will be added for payments received after due date.

The permit holder agrees to hold the City of Chicago harmless for any damage, relocation or replacement costs associated with damage, relocation or removal of private property caused by the City performing work in the public way.

Authority herein given and granted for a period of five (5) years from and after Date of Passage.

Alderman _____

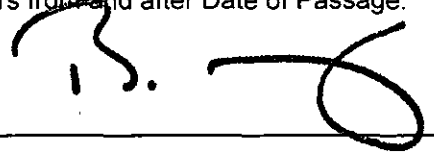

Brendan Reilly 42nd Ward

GREMLEY & BIEDERMANN

A DIVISION OF
PLCS Corporation
 License No. 04-003322

PROFESSIONAL LAND SURVEYORS

4505 NORTH ELSTON AVENUE, CHICAGO, IL 60630
 TELEPHONE: (773) 685-3102 FAX: (773) 266-4184 EMAIL: INFO@PLCS-SURVEY.COM

PLAT OF SURVEY SIX NORTH MICHIGAN CONDOMINIUM


BASEMENT FLOOR

Elevations shown hereon are in reference to benchmark as described on page one.

Horizontal planes shown hereon for Parking Units are measured from top of finished floor to 7.00' above finished floor.

Vertical planes shown hereon for Parking Units are measured to interior face of finished perimeter walls and Slipping.

Storage Spaces are Limited Common Elements

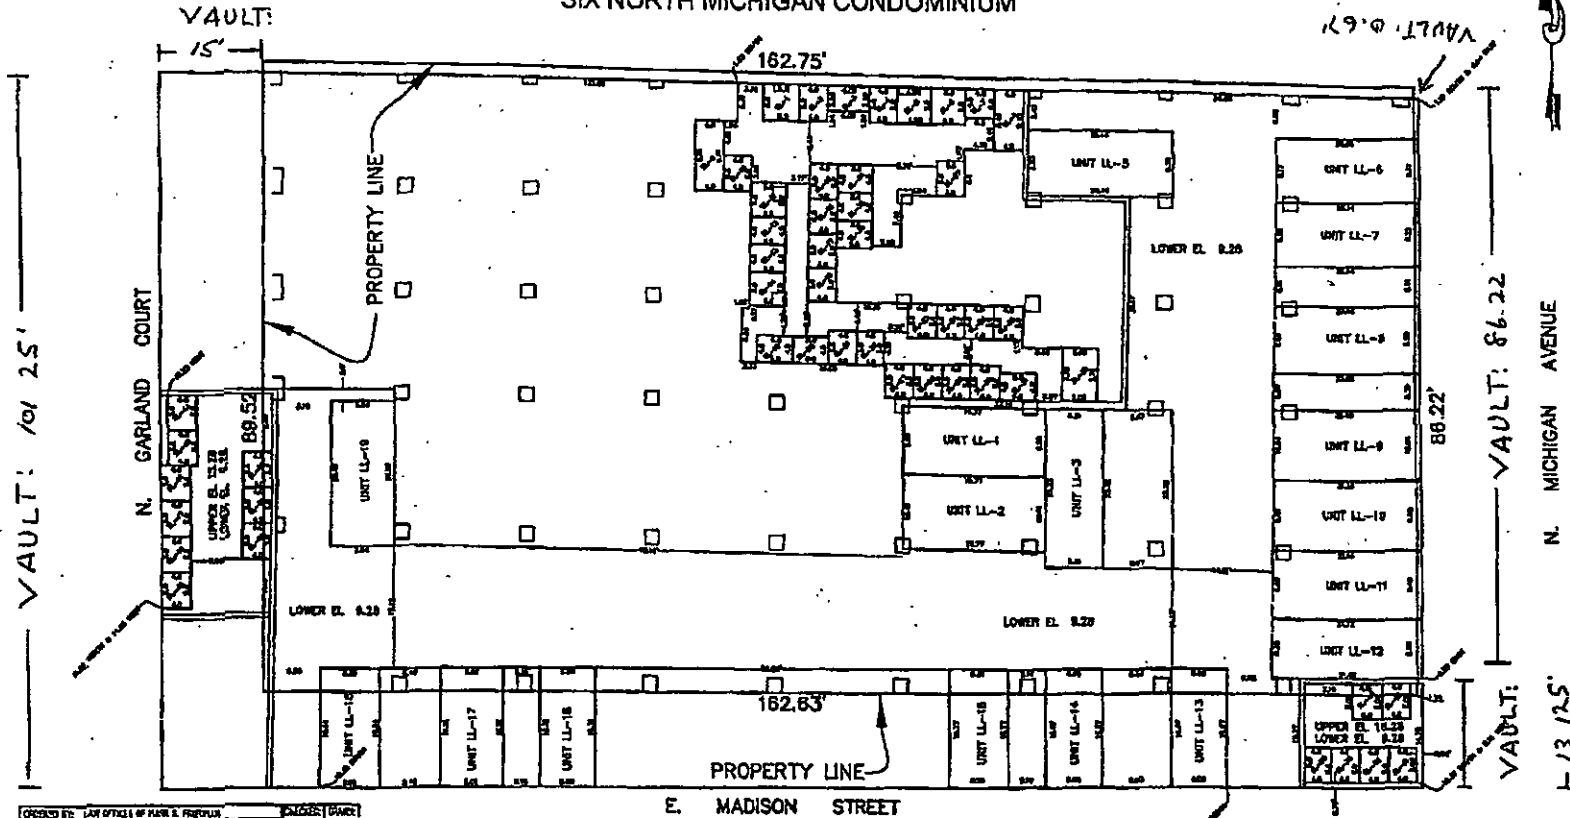

ORDERED BY: LAW OFFICE OF JOHN S. FRENCH	DATE: 04/01/08
ADDRESS: 16075 MICHIGAN AVENUE	CITY: CHICAGO, IL
GREMLEY & BIEDERMANN	
PLCS CORPORATION <small>Professional Land Surveyors License No. 04-003322</small>	
<small>2005 North Elston Avenue, Chicago, IL 60630 Telephone: (773) 685-3102 Fax: (773) 266-4184 Email: INFO@PLCS-SURVEY.COM</small>	
ORDER NO: 2008-11648-001A	SHEET: 2
DATE: APR 1, 2008	SCALE: 1" = 10' 0"

VAULT: 163.125'