



City of Chicago



O2019-6351

Office of the City Clerk

Document Tracking Sheet

Meeting Date:	7/24/2019
Sponsor(s):	Burnett (27)
Type:	Ordinance
Title:	Grant(s) of privilege in public way for United Center Joint Venture
Committee(s) Assignment:	Committee on Transportation and Public Way

ORDINANCE
UNITED CENTER JOINT VENTURE
Acct. No. 65910 - 1
Permit No. 1140825

Be It Ordained by the City Council of the City of Chicago:

SECTION 1. Permission and authority are hereby given and granted to UNITED CENTER JOINT VENTURE, upon the terms and subject to the conditions of this ordinance to maintain and use, as now constructed, thirty-six (36) Bollard(s) on the public right-of-way adjacent to its premises known as 1901 W. Madison St..

Said Bollard(s) at W. Madison Street measure(s):

Thirty-six (36) at one point five five (1.55) foot in length, and one point five five (1.55) foot in width for a total of eighty-six point four nine (86.49) square feet.

The location of said privilege shall be as shown on prints kept on file with the Department of Business Affairs and Consumer Protection and the Office of the City Clerk.

Said privilege shall be constructed in accordance with plans and specifications approved by the Department of Planning and Development and Department of Transportation (Division of Project Development).

This grant of privilege in the public way shall be subject to the provisions of Section 10-28-015 and all other required provisions of the Municipal Code of Chicago.

The grantee shall pay to the City of Chicago as compensation for the privilege #1140825 herein granted the sum of two thousand seven hundred (\$2,700.00) per annum in advance.


A 25% penalty will be added for payments received after due date.

The permit holder agrees to hold the City of Chicago harmless for any damage, relocation or replacement costs associated with damage, relocation or removal of private property caused by the City performing work in the public way.

Authority herein given and granted for a period of five (5) years from and after 06/03/2019.


Alderman 
Walter Burnett Jr. 27th Ward

UNITED CENTER
Chicago Illinois 60612

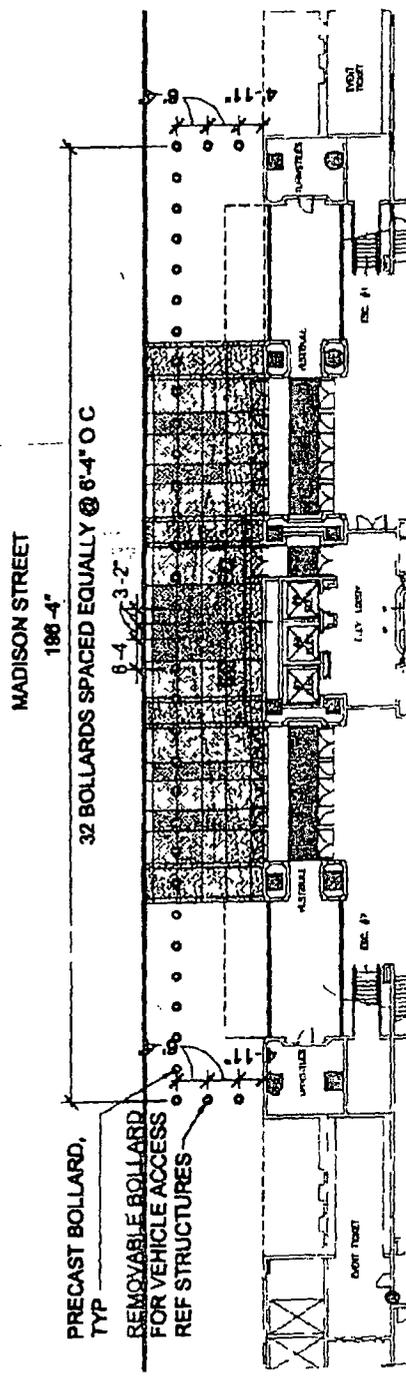

02

UNITED CENTER
MADISON ST ENTRY FLOOR PLAN
SCALE 1/32"=1'-0"

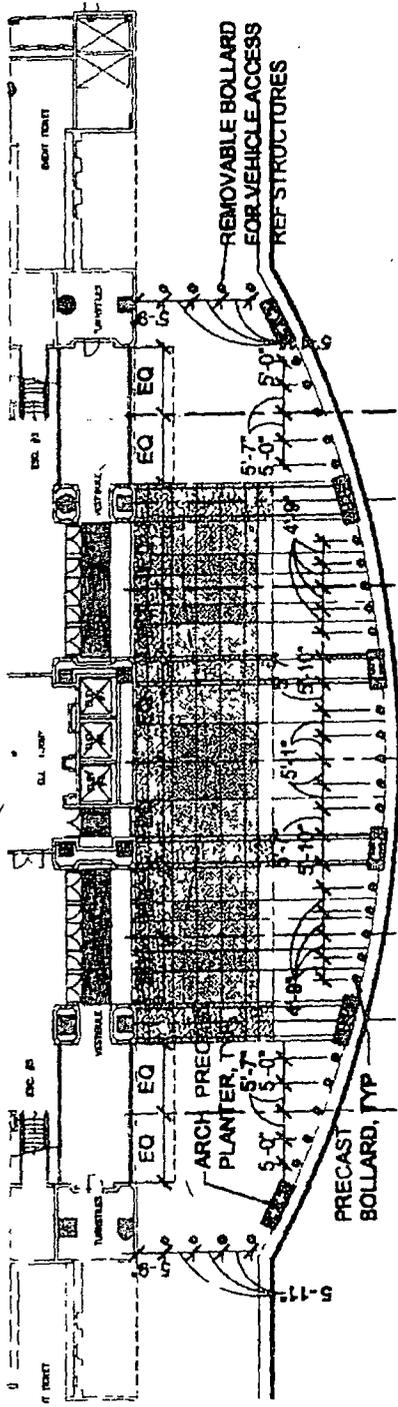

OWNER:
UNITED CENTER JURY VENTURE
100 W. MADISON STREET
CHICAGO, IL 60601

ARCHITECT:
HOK
300 N. LA SALLE STREET, 400
CHICAGO, IL 60610
P. 312.424.2000
F. 312.424.2001

ENGINEER:
MCKINNEY COLLIER
ONE EAST WASHINGTON STREET FLOOR
CHICAGO, IL 60601
P. 312.424.2000

DATE	04.07.2008
BY	
FOR	
PROJECT	
SCALE	

UNITED CENTER
BOLLARD PLANS,
DETAILS & SECTIONS

A1.00