



# Office of the City Clerk



O2012-6039

Office of the City Clerk

## City Council Document Tracking Sheet

<b>Meeting Date:</b>	9/12/2012
<b>Sponsor(s):</b>	Hairston, Leslie A. (5)
<b>Type:</b>	Ordinance
<b>Title:</b>	Grant(s) of privilege in public way for University of Chicago, The - 1101571
<b>Committee(s) Assignment:</b>	Committee on Transportation and Public Way

ORDINANCE  
The University of Chicago  
Acct. No. 43697 - 107  
Permit No. 1101571

*Be It Ordained by the City Council of the City of Chicago:*

SECTION 1. Permission and authority are hereby given and granted to The University of Chicago, upon the terms and subject to the conditions of this ordinance to construct, install, maintain and use two (2) Sheeting(s) under the public right-of-way adjacent to its premises known as 5757 S. University Ave.,

Said Sheeting(s) at E. 58th Street measure(s):

One (1) at two hundred sixty point two five (260.25) feet in length, and two point five (2.5) feet in width for a total of six hundred fifty point six three (650.63) square feet. Said sheeting shall be approximately seven (7) feet six (6) inches below grade level.

Said Sheeting(s) at S. Woodlawn measure(s):

One (1) at ninety-eight point nine two (98.92) feet in length, and two point zero eight (2.08) feet in width for a total of two hundred five point seven five (205.75) square feet. Said sheeting shall be approximately seven (7) feet six (6) inches below grade level.

The location of said privilege shall be as shown on prints kept on file with the Department of Business Affairs and Consumer Protection and the Office of the City Clerk.

Said privilege shall be constructed in accordance with plans and specifications approved by the Department of Planning and Development and Department of Transportation (Office of Underground Coordination).

This grant of privilege in the public way shall be subject to the provisions of Section 10-28-015 and all other required provisions of the Municipal Code of Chicago.


The grantee shall pay to the City of Chicago as compensation for the privilege #1101571 herein granted the sum of eight hundred (\$800.00) per annum in advance.

A 25% penalty will be added for payments received after due date.

The permit holder agrees to hold the City of Chicago harmless for any damage, relocation or replacement costs associated with damage, relocation or removal of private property caused by the City performing work in the public way.

Authority herein given and granted for a period of five (5) years from and after Date of Passage.

Alderman

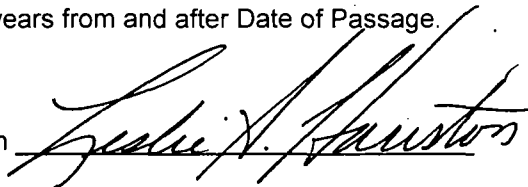


Leslie Hairston 5th Ward

Sketch Number SK\_40\_A1

Gensler

Project	UNIVERSITY OF CHICAGO - 5757 S. UNIVERSITY PL.	Project Number	21.8231.000
Description	EARTH RETENTION AND UNDERPINNING PLAN	Issue/Rev	
Prepared by	OWS	Drawing Scale	N.T.S.
		Date	03/15/12

INDICATES EXTENT OF WPT (WATER TABLE) IN AREAS	INDICATES CHANGE IN STRUCTURAL SLAB ELEVATION	VERTICAL DETAIL FOR PENETRATIONS THROUGH "W" AREAS AS BLDG. DESIGNATION TABLE
HYDRAULICALLY PRESSED WATER FOR EARTH RETENTION AND WATER CUT-OFF	INDICATES TOP OF STRUCTURAL SLAB (INCLUDING TOPPING, S.D.H.)	APPROXIMATE EXTENT OF WPT UNDER-SLAB CRACKS
CHEMICAL CIRCUIT FOR PREVENTING WATER CUT-OFF	ADDITIONAL CHEMICAL CIRCUIT AREAS FOR LOCAL STABILIZATION AND WATER CUT-OFF	"W" AREAS UNDERPINNING CIRCUIT DETAIL AND NECESSARY UNDER-SLAB CRACKS PRESSURES

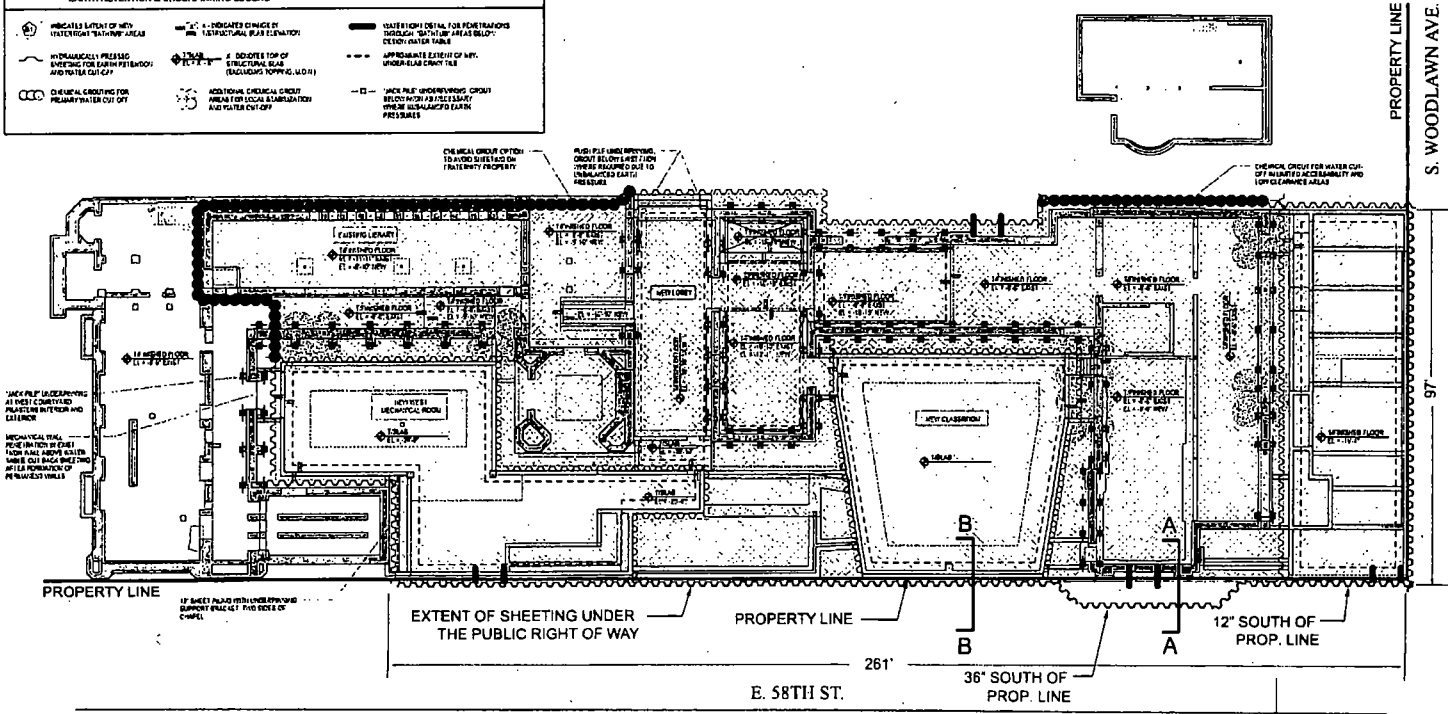

© 2012 Gensler  
 Ww119\Revit\_User\_Models\2012\14535\5757 NC\_Michael Hanley.rvt

Chicago  
 11 East Madison Street  
 Suite 300  
 IL 60602  
 Tel: 312.456.0123  
 Fax: 312.456.0124