



City of Chicago



O2019-8756

Office of the City Clerk

Document Tracking Sheet

Meeting Date: 11/13/2019
Sponsor(s): Reilly (42)
Type: Ordinance
Title: Grant(s) of privilege in public way for Tailor Hair Co.
Committee(s) Assignment: Committee on Transportation and Public Way

ORDINANCE
TAILOR HAIR CO.
Acct. No. 432301 - 1
Permit No. 1142236

Be It Ordained by the City Council of the City of Chicago:

SECTION 1. Permission and authority are hereby given and granted to TAILOR HAIR CO., upon the terms and subject to the conditions of this ordinance to maintain and use one (1) sign(s) projecting over the public right-of-way attached to its premises known as 172 W. Adams St..

Said sign structure(s) measures as follows; along 172 W. Adams St.:

One (1) at two point eight three (2.83) feet in length, three point six six (3.66) feet in height and nine (9) feet above grade level.

The location of said privilege shall be as shown on prints kept on file with the Department of Business Affairs and Consumer Protection and the Office of the City Clerk.

Said privilege shall be constructed in accordance with plans and specifications approved by the Department of Transportation (Division of Project Development) and Zoning Department - Signs.

This grant of privilege in the public way shall be subject to the provisions of Section 10-28-015 and all other required provisions of the Municipal Code of Chicago.


The grantee shall pay to the City of Chicago as compensation for the privilege #1142236 herein granted the sum of one hundred (\$100.00) per annum in advance.

A 25% penalty will be added for payments received after due date.


The permit holder agrees to hold the City of Chicago harmless for any damage, relocation or replacement costs associated with damage, relocation or removal of private property caused by the City performing work in the public way.

Authority herein given and granted for a period of five (5) years from and after Date of Passage.

Alderman

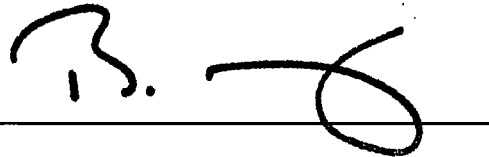A handwritten signature in black ink, appearing to be 'B. Reilly', written over a horizontal line.

Brendan Reilly 42nd Ward

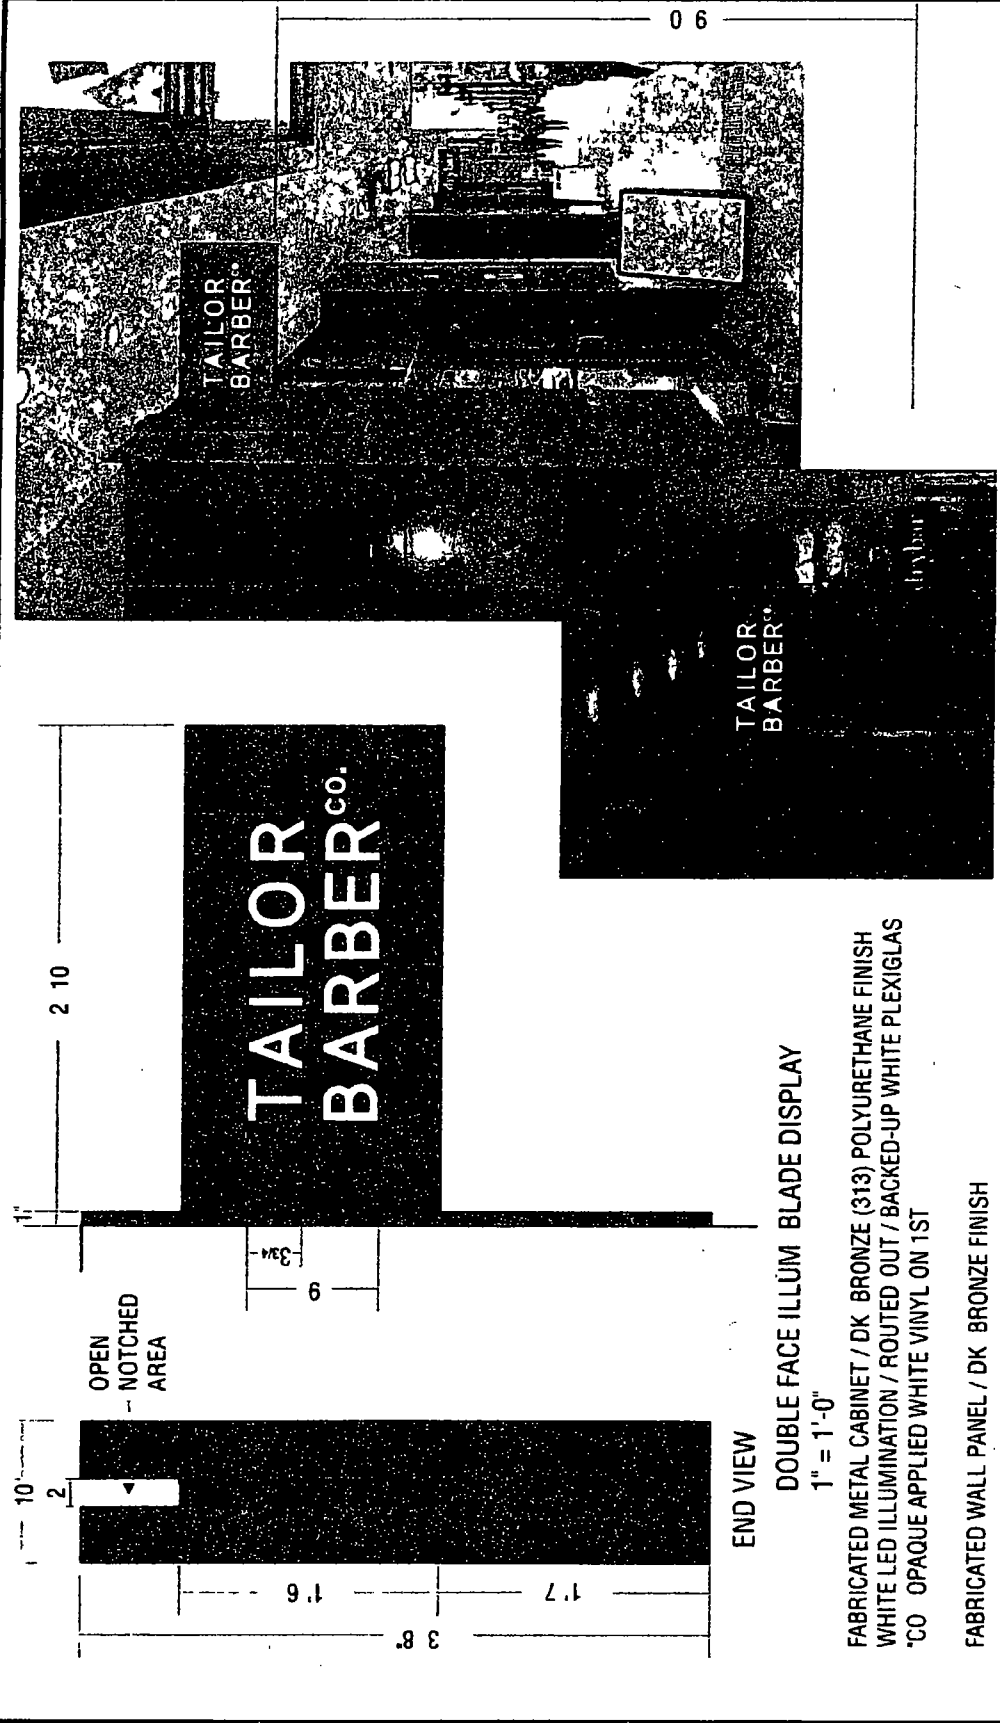

END VIEW

NIGHT VIEW


DOUBLE FACE ILLUM BLADE DISPLAY
1" = 1'-0"

FABRICATED METAL CABINET / DK BRONZE (313) POLYURETHANE FINISH
WHITE LED ILLUMINATION / ROUTED OUT / BACKED-UP WHITE PLEXIGLAS
*CO OPAQUE APPLIED WHITE VINYL ON 1ST

FABRICATED WALL PANEL / DK BRONZE FINISH

REVISION	COMMENTS
A	7/17/19 CHANGE LOCATION
TAILOR BARBER 172 W ADAMS ST CHICAGO IL	
SCALE	NOTED
DATE	6/17/19
DRAWN BY	AS
SALESPERSON JEFF	
DRAWING # 11836	
PG 1	

Colors depicted on this drawing are printed simulations to assist in visualizing the design. They do not accurately reflect the actual colors specified in the design. This drawing is provided for informational purposes only. It is not intended to be used as a contract. The client is responsible for providing the design and specifications. 



NORTH SHORE SIGN
1925 Industrial Drive Libertyville Illinois 60048 847 816-7020
Quality Signage Since 1930