



Office of the Chicago City  
Clerk



O2011-6796

Office of the City Clerk

City Council Document Tracking Sheet

<b>Meeting Date:</b>	7/28/2011
<b>Sponsor(s):</b>	Burnett, Walter (27)
<b>Type:</b>	Ordinance
<b>Title:</b>	Grant(s) of Privilege in Public Way for Domain Condominium Association - grease trap
<b>Committee(s) Assignment:</b>	Committee on Transportation and Public Way

ORDINANCE  
DOMAIN CONDOMINIUM ASSOCIATION  
Acct. No. 215272 - 1  
Permit No. 1097383

*Be It Ordained by the City Council of the City of Chicago:*

SECTION 1. Permission and authority are hereby given and granted to DOMAIN CONDOMINIUM ASSOCIATION, upon the terms and subject to the conditions of this ordinance to maintain and use, as now constructed, two (2) Grease Trap(s) under the public right-of-way adjacent to its premises known as 900 N. Kingsbury St..

Said Grease Trap(s) at N. Kingsbury St. measure(s):

Two (2) at nine point five (9.5) feet in length, and six point seven five (6.75) feet in width for a total of one hundred twenty-eight point two five (128.25) square feet.

The location of said privilege shall be as shown on prints kept on file with the Department of Business Affairs and Consumer Protection and the Office of the City Clerk.

Said privilege shall be constructed in accordance with plans and specifications approved by the Department of Transportation (Office of Underground Coordination) and Department of Water Management.

This grant of privilege in the public way shall be subject to the provisions of Section 10-28-015 and all other required provisions of the Municipal Code of Chicago.

The grantee shall pay to the City of Chicago as compensation for the privilege #1097383 herein granted the sum of eight hundred (\$800.00) per annum in advance.


A 25% penalty will be added for payments received after due date.

The permit holder agrees to hold the City of Chicago harmless for any damage, relocation or replacement costs associated with damage, relocation or removal of private property caused by the City performing work in the public way.

Authority herein given and granted for a period of five (5) years from and after 06/27/2011.

Alderman

  
Walter Burnett Jr. 27th Ward

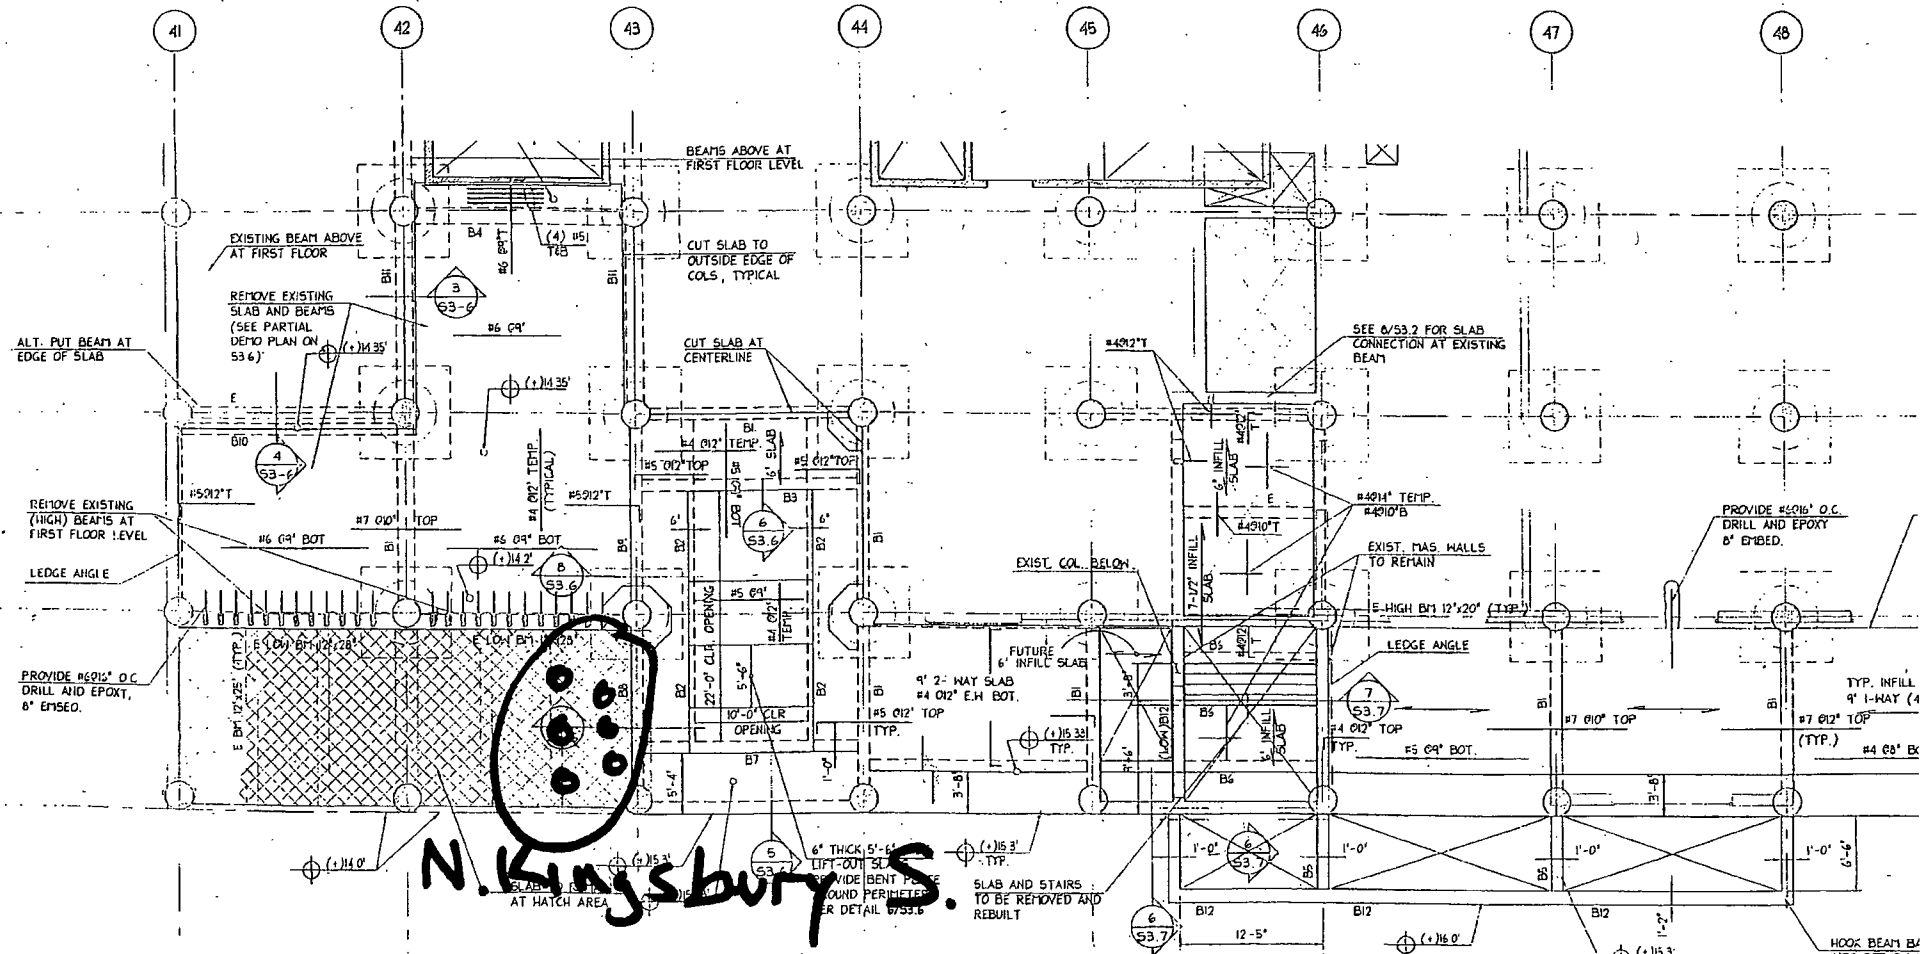

**N. Kingsbury St.**

**A** **LOADING DOCK FRAMING PLAN**  
 SCALE: 1/8"=1'-0"  
 NOTE: ELEVATIONS SHOWN ARE TOP OF STRUCTURAL SLAB

**Kingsbury St** →



**APPLICATION TO USE THE PUBLIC RIGHT OF WAY**

**APPLICANT INFORMATION:**

**NAME:** Domain Condominium Association

**ACCT#:** 215272                      **RENEWAL**                      **SITE#:** 1

**PERMIT#:** 1085975

**ADDRESS:** 900 N. Kingsbury St., Floor 5

**ZIP CODE:** 60610

**CONTACT PERSON:** Property Manager

**TITLE:**    **PHONE:** (312)222-9750

Check box for change of mailing address. Provide information below

**New Mailing Address:** \_\_\_\_\_

**Phone:** \_\_\_\_\_

**Contact:** \_\_\_\_\_

**Note:** Any changes to ownership requires a new application.

If no changes, complete applicant certification, obtain Alderman's signature, include photo(s) and sketch as described below. Return to:

City of Chicago  
Department of Business Affairs and Consumer Protection  
Business Assistance Center - Public Way Use Unit  
City Hall - 121 N. LaSalle Street, Room 800  
Chicago, IL 60602  
(312)-74-GOBIZ (312-744-6249)

**USE OF THE PUBLIC WAY**

**Type** \_\_\_\_\_      **How Many?** \_\_\_\_\_      **Building Address** \_\_\_\_\_

Grease Trap	2	900 N. KINGSBURY ST.
-------------	---	----------------------

**ALDERMAN'S SIGNATURE:** Walter Burnett Jr      **WARD:** 27      **DATE:** 6-27-11

