



Office of the City Clerk



O2012-7029

Office of the City Clerk

City Council Document Tracking Sheet

Meeting Date:	10/3/2012
Sponsor(s):	Tunney, Thomas (44)
Type:	Ordinance
Title:	Grant(s) of privilege in public way for Native Food Cafe
Committee(s) Assignment:	Committee on Transportation and Public Way

ORDINANCE
NATIVE FOODS CAFE
Acct. No. 360211 - 1
Permit No. 1096642

Be It Ordained by the City Council of the City of Chicago:

SECTION 1. Permission and authority are hereby given and granted to NATIVE FOODS CAFE, upon the terms and subject to the conditions of this ordinance to maintain and use two (2) sign(s) projecting over the public right-of-way attached to its premises known as 1023 W. Belmont Ave..

Said sign structure(s) measures as follows; along W. Belmont:

One (1) at fourteen point three three (14.33) feet in length, four (4) feet in height and sixteen (16) feet above grade level.

One (1) at two point five eight (2.58) feet in length, ten (10) feet in height and sixteen (16) feet above grade level.

The location of said privilege shall be as shown on prints kept on file with the Department of Business Affairs and Consumer Protection and the Office of the City Clerk.

Said privilege shall be constructed in accordance with plans and specifications approved by the Department of Transportation (Division of Project Development) and Zoning Department - Signs.

This grant of privilege in the public way shall be subject to the provisions of Section 10-28-015 and all other required provisions of the Municipal Code of Chicago.


The grantee shall pay to the City of Chicago as compensation for the privilege #1096642 herein granted the sum of six hundred (\$600.00) per annum in advance.

A 25% penalty will be added for payments received after due date.


The permit holder agrees to hold the City of Chicago harmless for any damage, relocation or replacement costs associated with damage, relocation or removal of private property caused by the City performing work in the public way.

Authority herein given and granted for a period of five (5) years from and after Date of Passage.

Alderman

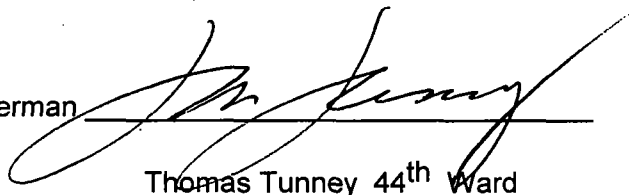

Thomas Tunney 44th Ward

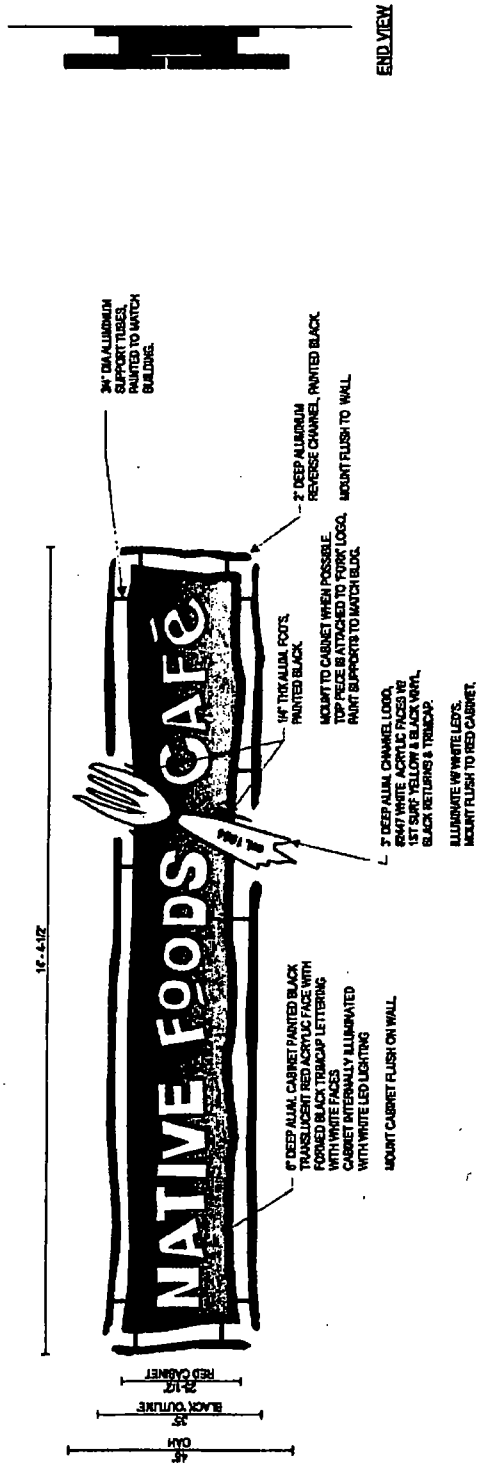


A WALL SIGN - OPTION 1

SCALE 1/2" = 1'-0"

ALL DIMENSIONS AND EXISTING CONDITIONS TO BE VERIFIED.
CLIENT TO PROVIDE FINAL GRAPHICS PRIOR TO FABRICATION.

MOUNTING

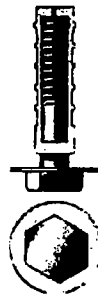

Typical Mounting with lag and shield anchors





10/03/2012

Alderman **Thomas Tunney**
Ward # **44**
City of Chicago
City Hall, Room **203**
121 North LaSalle Street
Chicago, Illinois 60602

Re: An ordinance to use and maintain a portion of the public right-of-way for **two (2) sign(s)** for
NATIVE FOODS CAFE, adjacent to the premises known as **1023 W. Belmont Ave.**

Dear Alderman **Thomas Tunney**:

The applicant referenced above has requested the use of the public right-of-way for a **sign(s)**. An ordinance has been prepared by the Department of Business Affairs and Consumer Protection – Business Assistance Center - Public Way Use Unit for presentation to the City Council. Because this request was made for properties located in your ward, as approved by you as per the attached, I respectfully request that you introduce the attached ordinance at the next City Council meeting.

If you have any questions regarding this ordinance, please contact Anthony Bertuca at (312) 744-5506.

Department of Business Affairs and Consumer Protection