



# City of Chicago



O2013-3844

Office of the City Clerk

## Document Tracking Sheet

<b>Meeting Date:</b>	5/8/2013
<b>Sponsor(s):</b>	Mell, Richard F. (33)
<b>Type:</b>	Ordinance
<b>Title:</b>	Grant(s) of privilege in public way for KFC - foundation support
<b>Committee(s) Assignment:</b>	Committee on Transportation and Public Way

ORDINANCE  
KFC  
Acct. No. 370752 - 2  
Permit No. 1104646

*Be It Ordained by the City Council of the City of Chicago:*

SECTION 1. Permission and authority are hereby given and granted to KFC, upon the terms and subject to the conditions of this ordinance to construct, install, maintain and use two (2) Foundation Support(s) under the public right-of-way adjacent to its premises known as 2807 W. Irving Park Rd..

Said Foundation Support(s) at W. Irving Park Rd measure(s):  
Two (2) at four (4) feet in length, and point eight three (.83) feet in width for a total of six point six four (6.64) square feet. Said building foundation support shall be forty-two (42) inches in depth.

The location of said privilege shall be as shown on prints kept on file with the Department of Business Affairs and Consumer Protection and the Office of the City Clerk.

Said privilege shall be constructed in accordance with plans and specifications approved by the Department of Planning and Development and Department of Transportation (Office of Underground Coordination).

This grant of privilege in the public way shall be subject to the provisions of Section 10-28-015 and all other required provisions of the Municipal Code of Chicago.

The grantee shall pay to the City of Chicago as compensation for the privilege #1104646 herein granted the sum of eight hundred (\$800.00) per annum in advance.


A 25% penalty will be added for payments received after due date.

The permit holder agrees to hold the City of Chicago harmless for any damage, relocation or replacement costs associated with damage, relocation or removal of private property caused by the City performing work in the public way.

Authority herein given and granted for a period of five (5) years from and after Date of Passage.

Alderman 

Richard F. Mell 33rd Ward

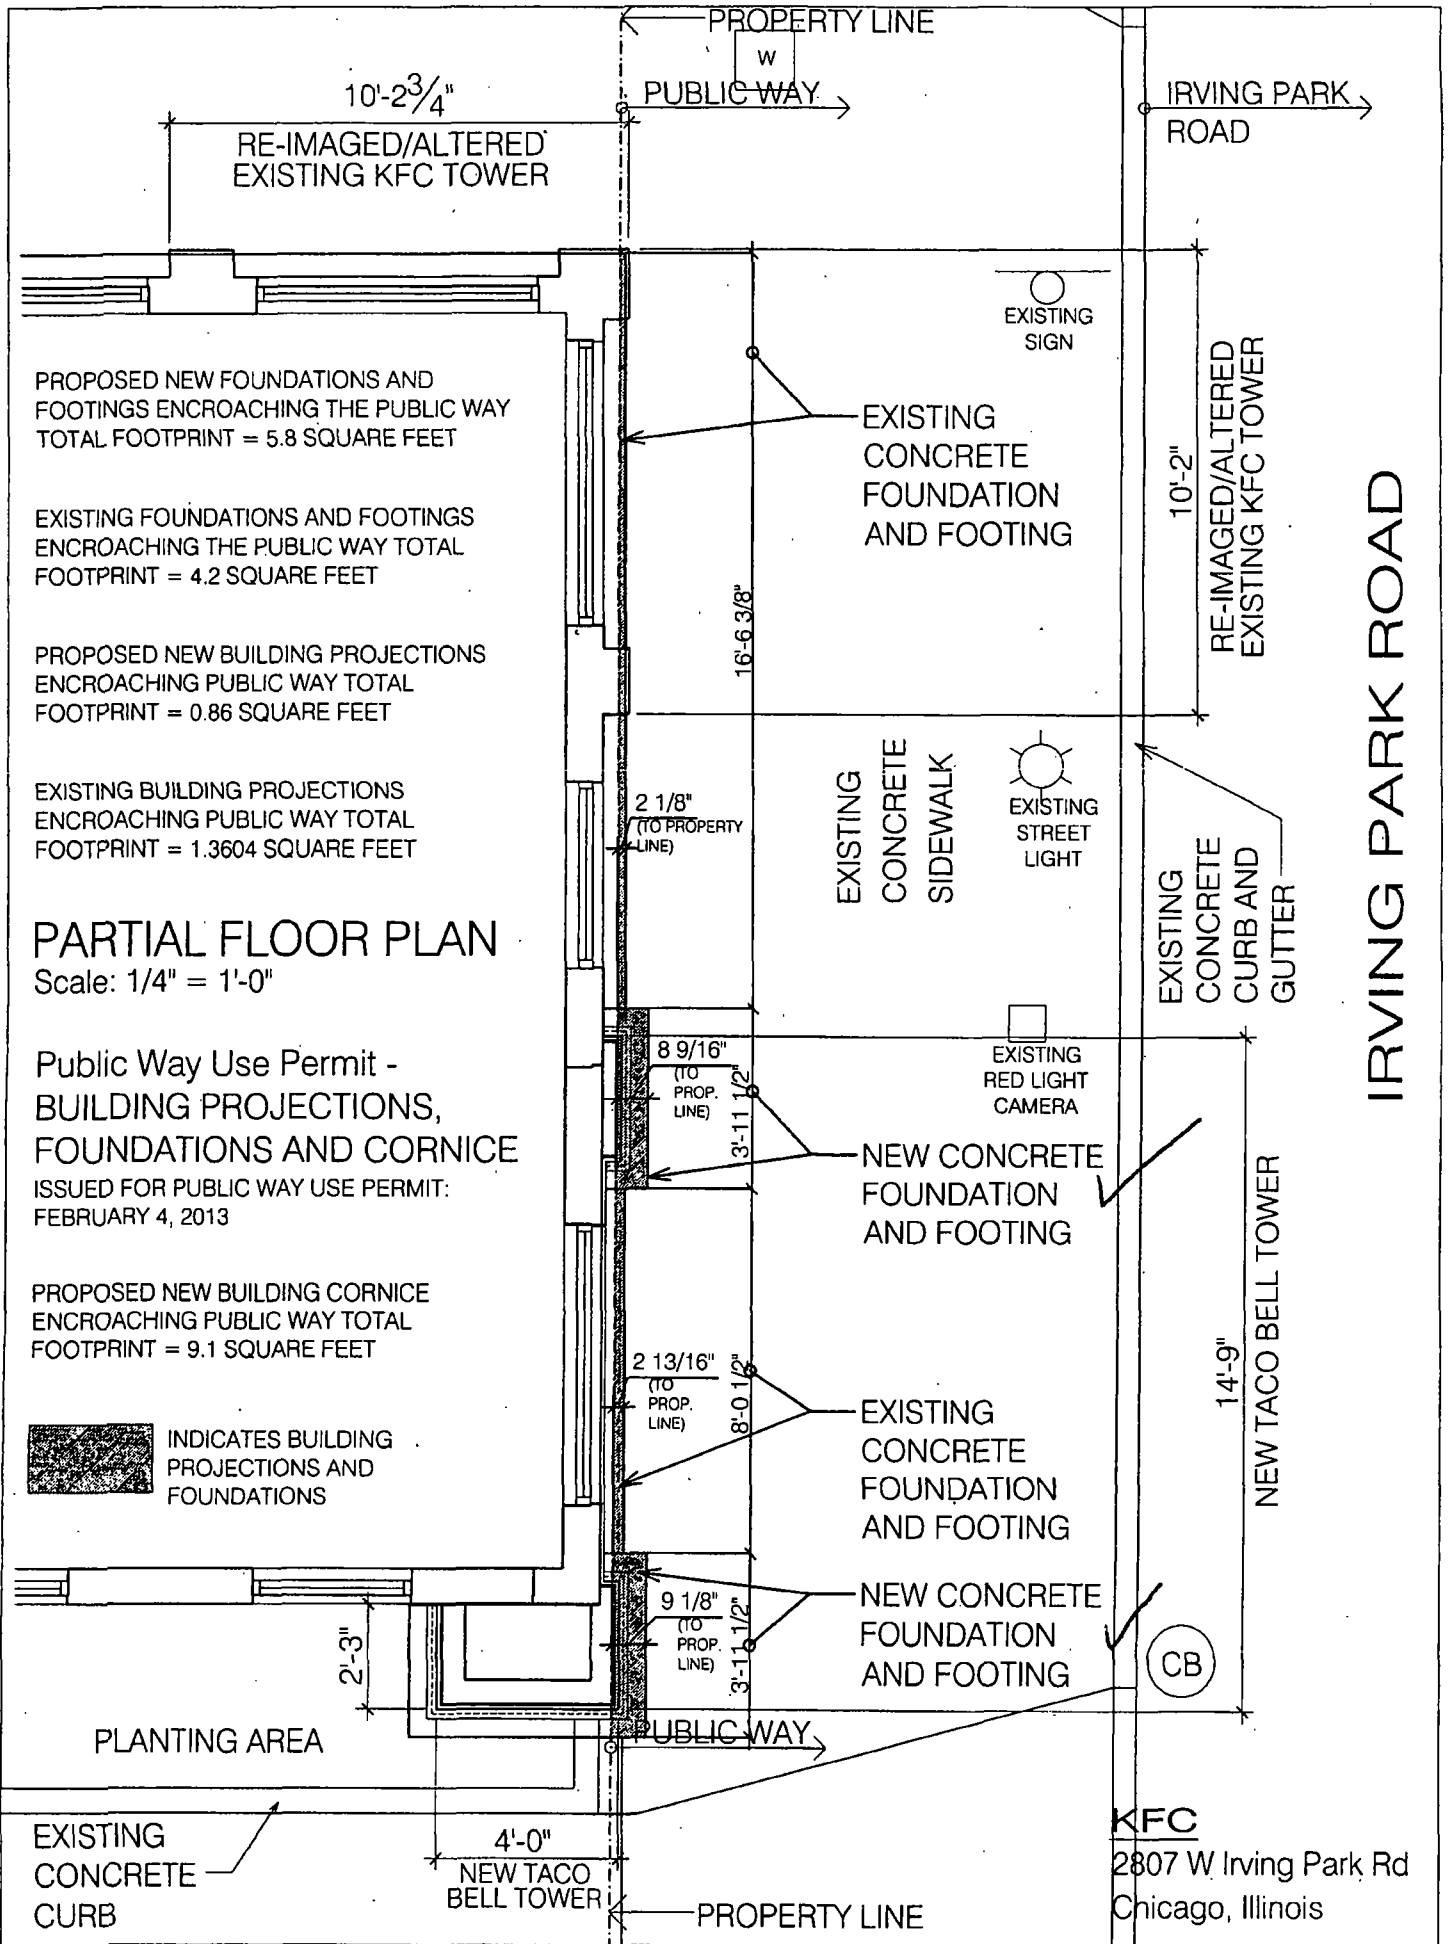

**PARTIAL FLOOR PLAN**  
 Scale: 1/4" = 1'-0"

**Public Way Use Permit - BUILDING PROJECTIONS, FOUNDATIONS AND CORNICE**  
 ISSUED FOR PUBLIC WAY USE PERMIT: FEBRUARY 4, 2013

**PROPOSED NEW BUILDING CORNICE ENCROACHING PUBLIC WAY TOTAL FOOTPRINT = 9.1 SQUARE FEET**

**INDICATES BUILDING PROJECTIONS AND FOUNDATIONS**



**05/08/2013**

**Alderman Richard F. Mell**  
Ward # **33**  
City of Chicago  
City Hall, Room **208**  
121 North LaSalle Street  
Chicago, Illinois 60602

**Re: An ordinance to use and maintain a portion of the public right-of-way for two (2) foundation support(s) for KFC, adjacent to the premises known as 2807 W. Irving Park Rd..**

**Dear Alderman Richard F. Mell:**

The applicant referenced above has requested the use of the public right-of-way for **foundation support(s)**. An ordinance has been prepared by the Department of Business Affairs and Consumer Protection – Business Assistance Center - Public Way Use Unit for presentation to the City Council. Because this request was made for properties located in your ward, as approved by you as per the attached, I respectfully request that you introduce the attached ordinance at the next City Council meeting.

If you have any questions regarding this ordinance, please contact Anthony Bertuca at (312) 744-5506.

**Department of Business Affairs and Consumer Protection**