



City of Chicago



O2013-7255

Office of the City Clerk

Document Tracking Sheet

Meeting Date:	9/11/2013
Sponsor(s):	Reilly, Brendan (42)
Type:	Ordinance
Title:	Grant(s) of privilege in public way for Joseph Freed and Associates LLC - 18-28 S Wabash Ave
Committee(s) Assignment:	Committee on Transportation and Public Way

ORDINANCE
JOSEPH FREED AND ASSOCIATES LLC
Acct. No. 382879 - 6
Permit No. 1107508

Be It Ordained by the City Council of the City of Chicago:

SECTION 1. Permission and authority are hereby given and granted to JOSEPH FREED AND ASSOCIATES LLC, upon the terms and subject to the conditions of this ordinance to maintain and use, as now constructed, four (4) Door Swing(s) on the public right-of-way adjacent to its premises known as 18-28 S. Wabash Ave..

Said Door Swing(s) at 18 S WABASH measure(s):

Two (2) at six (6) feet in length, and three (3) feet in width for a total of thirty-six (36) square feet.

Said Door Swing(s) at 28 S WABASH measure(s):

Two (2) at five point two five (5.25) feet in length, and two point three three (2.33) feet in width for a total of twenty-four point four seven (24.47) square feet.

The location of said privilege shall be as shown on prints kept on file with the Department of Business Affairs and Consumer Protection and the Office of the City Clerk.

Said privilege shall be constructed in accordance with plans and specifications approved by the Department of Transportation (Division of Project Development).

This grant of privilege in the public way shall be subject to the provisions of Section 10-28-015 and all other required provisions of the Municipal Code of Chicago.


The grantee shall pay to the City of Chicago as compensation for the privilege #1107508 herein granted the sum of three hundred (\$300.00) per annum in advance.

A 25% penalty will be added for payments received after due date.


The permit holder agrees to hold the City of Chicago harmless for any damage, relocation or replacement costs associated with damage, relocation or removal of private property caused by the City performing work in the public way.

Authority herein given and granted for a period of five (5) years from and after 07/09/2013.

Alderman _____

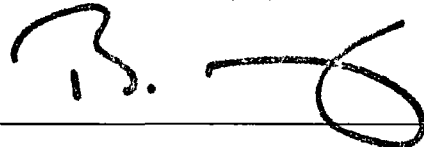

Brendan Reilly 42nd Ward

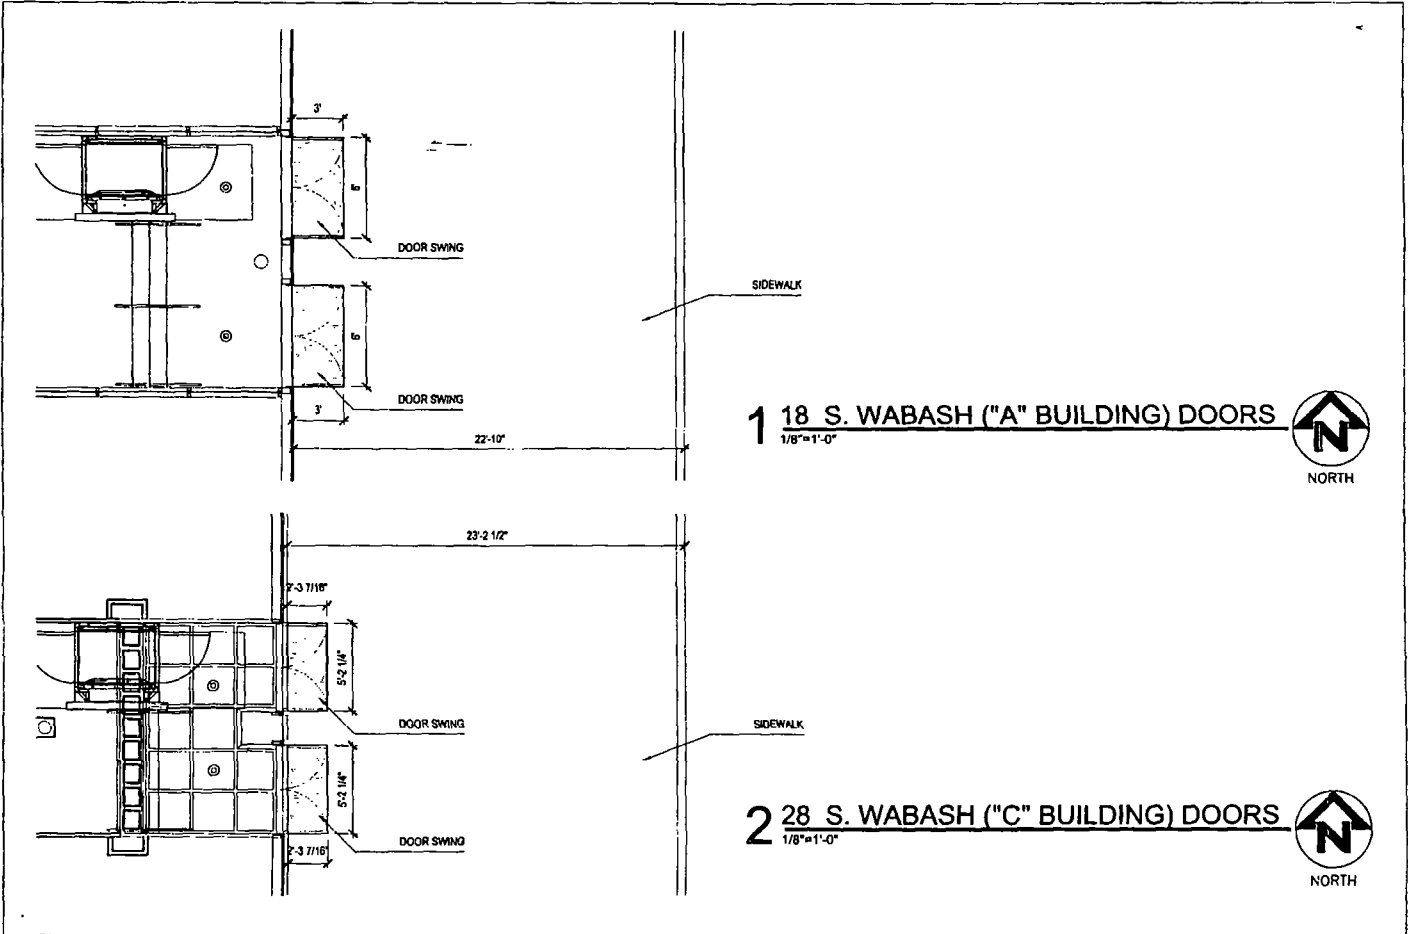

REF. SH:	PROJECT TITLE:	SHEET TITLE:	SKETCH:	ARCHITECT:
DATE 4-29-08	18 & 28 S. WABASH - DOOR SWINGS INTO PUBLIC WAY	SK-3	SCALE: 3/8" = 1'-0"	Harboe Architects, PC 140 South Dearborn, Suite 205 Chicago, IL 60603