



# City of Chicago



O2016-8130

Office of the City Clerk

## Document Tracking Sheet

<b>Meeting Date:</b>	11/1/2016
<b>Sponsor(s):</b>	Moreno (1)
<b>Type:</b>	Ordinance
<b>Title:</b>	Grant(s) of privilege in public way for Native Foods Cafe
<b>Committee(s) Assignment:</b>	Committee on Transportation and Public Way

ORDINANCE  
NATIVE FOODS CAFE  
Acct. No. 360214 - 1  
Permit No. 1124833

*Be It Ordained by the City Council of the City of Chicago:*

SECTION 1. Permission and authority are hereby given and granted to NATIVE FOODS CAFE, upon the terms and subject to the conditions of this ordinance to maintain and use three (3) sign(s) projecting over the public right-of-way attached to its premises known as 1484 N. Milwaukee Ave..

Said sign structure(s) measures as follows; along N. Milwaukee:

Two (2) at sixteen point five (16.5) feet in length, four point six six (4.66) feet in height and fifteen (15) feet above grade level.

Said sign structure(s) measures as follows; along N. Milwaukee:

One (1) at one point eight three (1.83) feet in length, seven (7) feet in height and ten (10) feet above grade level.

The location of said privilege shall be as shown on prints kept on file with the Department of Business Affairs and Consumer Protection and the Office of the City Clerk.

Said privilege shall be constructed in accordance with plans and specifications approved by the Department of Transportation (Division of Project Development) and Zoning Department - Signs.


This grant of privilege in the public way shall be subject to the provisions of Section 10-28-015 and all other required provisions of the Municipal Code of Chicago.


The grantee shall pay to the City of Chicago as compensation for the privilege #1124833 herein granted the sum of seven hundred (\$700.00) per annum in advance.

A 25% penalty will be added for payments received after due date.

The permit holder agrees to hold the City of Chicago harmless for any damage, relocation or replacement costs associated with damage, relocation or removal of private property caused by the City performing work in the public way.


Authority herein given and granted for a period of five (5) years from and after 07/28/2016.

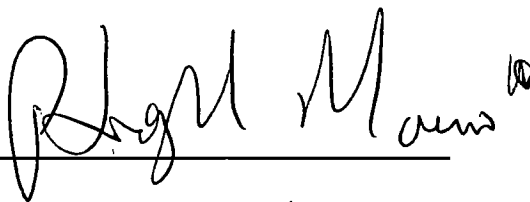Alderman \_\_\_\_\_  
  
Proco Joe Moreno 1<sup>st</sup> Ward

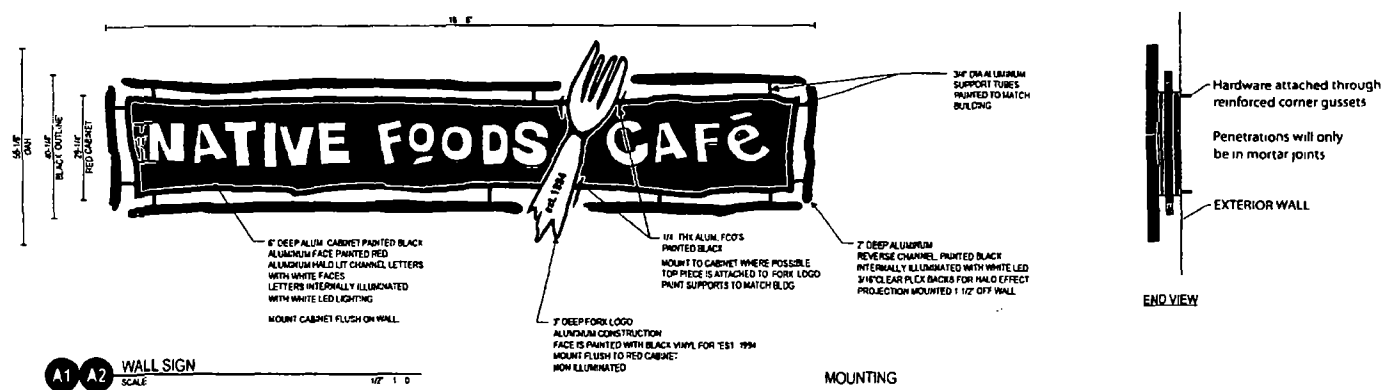

**A1 A2 WALL SIGN**  
SCALE 1/2" = 1' 0"

ALL DIMENSIONS AND EXISTING CONDITIONS TO BE VERIFIED  
CLIENT TO PROVIDE FINAL GRAPHICS PRIOR TO FABRICATION

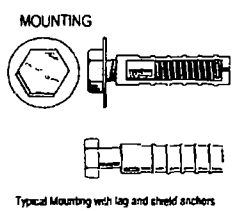



**11/01/2016**

**Alderman Proco Joe Moreno**

**Ward # 01**

City of Chicago

City Hall, Room 300

121 North LaSalle Street

Chicago, Illinois 60602

Re: An ordinance to use and maintain a portion of the public right-of-way for **three (3) sign(s)** for **NATIVE FOODS CAFE**, adjacent to the premises known as **1484 N. Milwaukee Ave.**.

Dear Alderman **Proco Joe Moreno**:

The applicant referenced above has requested the use of the public right-of-way for a **sign(s)**. An ordinance has been prepared by the Department of Business Affairs and Consumer Protection – Small Business Center - Public Way Use Unit for presentation to the City Council. Because this request was made for properties located in your ward, as approved by you as per the attached, I respectfully request that you introduce the attached ordinance at the next City Council meeting.

If you have any questions regarding this ordinance, please contact Anthony Bertuca at (312) 744-5506.

**Department of Business Affairs and Consumer Protection**