



Office of the City Clerk



O2012-6072

Office of the City Clerk

City Council Document Tracking Sheet

Meeting Date:	9/12/2012
Sponsor(s):	Foulkes, Toni (15)
Type:	Ordinance
Title:	Grant(s) of privilege in public way for Dollar General Store No. 13489
Committee(s) Assignment:	Committee on Transportation and Public Way

ORDINANCE
DOLLAR GENERAL STORE #13489
Acct. No. 345673 - 14
Permit No. 1099788

Be It Ordained by the City Council of the City of Chicago:

SECTION 1. Permission and authority are hereby given and granted to DOLLAR GENERAL STORE #13489, upon the terms and subject to the conditions of this ordinance to maintain and use two (2) sign(s) projecting over the public right-of-way attached to its premises known as 6225 S. Kedzie Ave..

Said sign structure(s) measures as follows; along S. Kedzie:

One (1) at twenty-six (26) feet in length, three point seven five (3.75) feet in height and twelve (12) feet above grade level.

One (1) at ten (10) feet in length, five (5) feet in height and fourteen point nine two (14.92) feet above grade level.

The location of said privilege shall be as shown on prints kept on file with the Department of Business Affairs and Consumer Protection and the Office of the City Clerk.

Said privilege shall be constructed in accordance with plans and specifications approved by the Department of Transportation (Division of Project Development) and Zoning Department - Signs.


This grant of privilege in the public way shall be subject to the provisions of Section 10-28-015 and all other required provisions of the Municipal Code of Chicago.

The grantee shall pay to the City of Chicago as compensation for the privilege #1099788 herein granted the sum of six hundred (\$600.00) per annum in advance.

A 25% penalty will be added for payments received after due date.

The permit holder agrees to hold the City of Chicago harmless for any damage, relocation or replacement costs associated with damage, relocation or removal of private property caused by the City performing work in the public way.


Authority herein given and granted for a period of five (5) years from and after Date of Passage.

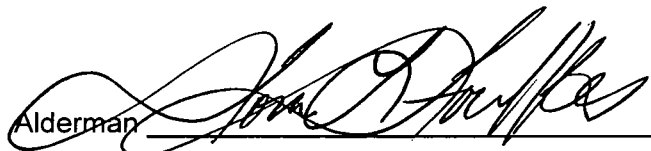Alderman 

Toni Foulkes 15th Ward

DOLLAR GENERAL 2009 Logo - 3'-9" x 26'-0" Single Face Wall Mounted Sign

DG#13489 CHICAGO, IL

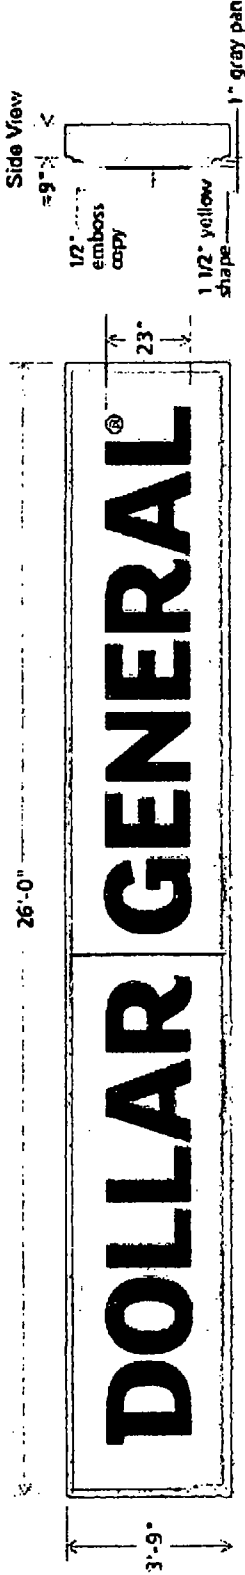

Cabinet Size: 3'-9" X 26'-0" (minimum cabinet depth of 8" required)

Matg: 1.58" G (EX-149), hinged for servicing. V.O.: 3'-5 3/4" X 25'-8 3/4"

Two piece pan formed and embossed SPARTECH UV polycarbonate face (no exceptions).

Cabinet finish: Spraylat FM 171 brushed aluminum.

• Black logotype embossed 1/4" on special yellow embossed shape Spraylat CB-2633 yellow.

no exceptions) on Gray (PMS Cool Gray 5) background and returns.


• Decorative process: Production quantities are to have screen printed graphics (yellow, black, gray & white), no mask and spray.

• Labeling: Requires UL Label and Union Label.

NOTE: All single face signs must have white interior backs.

Black logotype embossed 1/2" on special yellow embossed shape Spraylat CB-2633 yellow, no exceptions) on Gray (PMS Cool Gray 5) background and returns.

Decorative process: Production quantities are to have screen printed graphics (yellow, black, gray & white), no mask and spray. All signs come complete with DIMOFF switch and electric eye (when requested).

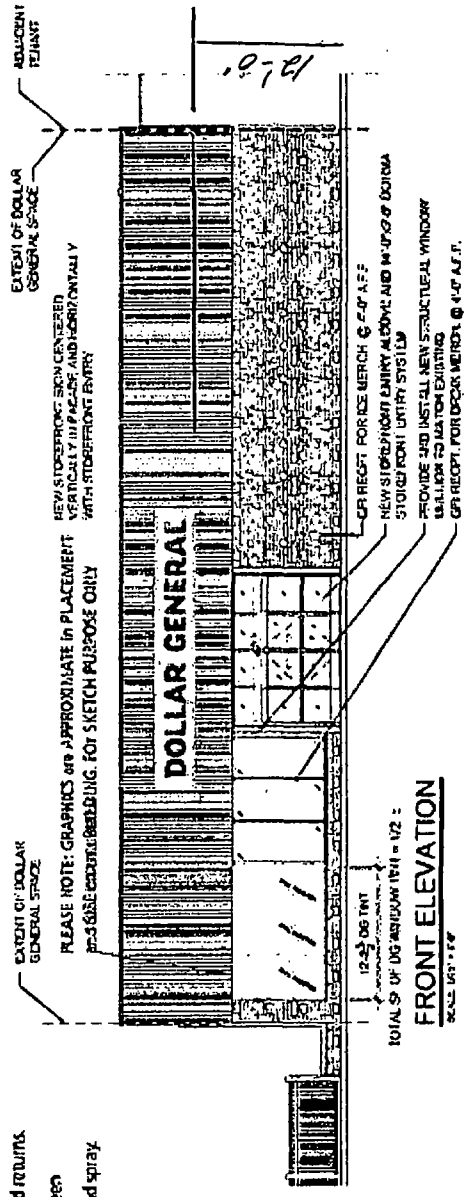

PROPOSED FRONT ELEVATION



Dualite Sales & Service, Inc.
 One Dualite Lane
 Williamsburg, Ohio 45176

Dualite Sales & Service, Inc.
 One Dualite Lane
 Williamsburg, Ohio 45176

Scale: 1/4" = 1'-0"
 #11-12-20090101-GSP
 Date: 12-7-2011

Customer Approval
 and Comments

This design is the property of Dualite Sales & Service, Inc. © 2011. All Rights Reserved. Reproduction of this proprietary work without the permission of Dualite Sales & Service, Inc. will subject the user to liability under the copyright statutes of the United States.