



City of Chicago



O2015-2976

Office of the City Clerk

Document Tracking Sheet

Meeting Date:	4/15/2015
Sponsor(s):	Reilly (42)
Type:	Ordinance
Title:	Grant(s) of privilege in public way for Ag-Ocg 360 N Michigan LLC
Committee(s) Assignment:	Committee on Transportation and Public Way

ORDINANCE
AG-OCG 360 NORTH MICHIGAN LLC
Acct. No. 395656 - 1
Permit No. 1118121

Be It Ordained by the City Council of the City of Chicago:

SECTION 1. Permission and authority are hereby given and granted to AG-OCG 360 NORTH MICHIGAN LLC, upon the terms and subject to the conditions of this ordinance to construct, install, maintain and use one (1) Basin(s) under the public right-of-way adjacent to its premises known as 360 N. Michigan Ave..

Said Basin(s) at N. Michigan Avenue measure(s):

One (1) at seven point five (7.5) feet in length, and four (4) feet in width for a total of thirty (30) square feet.

The location of said privilege shall be as shown on prints kept on file with the Department of Business Affairs and Consumer Protection and the Office of the City Clerk.

Said privilege shall be constructed in accordance with plans and specifications approved by the Department of Transportation (Office of Underground Coordination) and Department of Water Management.

This grant of privilege in the public way shall be subject to the provisions of Section 10-28-015 and all other required provisions of the Municipal Code of Chicago.

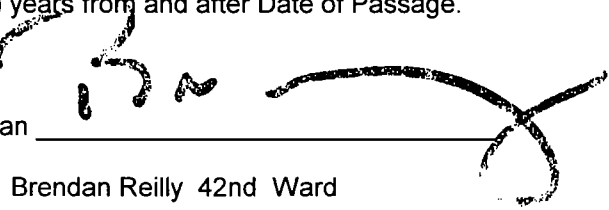
The grantee shall pay to the City of Chicago as compensation for the privilege #1118121 herein granted the sum of four hundred (\$400.00) per annum in advance.

A 25% penalty will be added for payments received after due date.

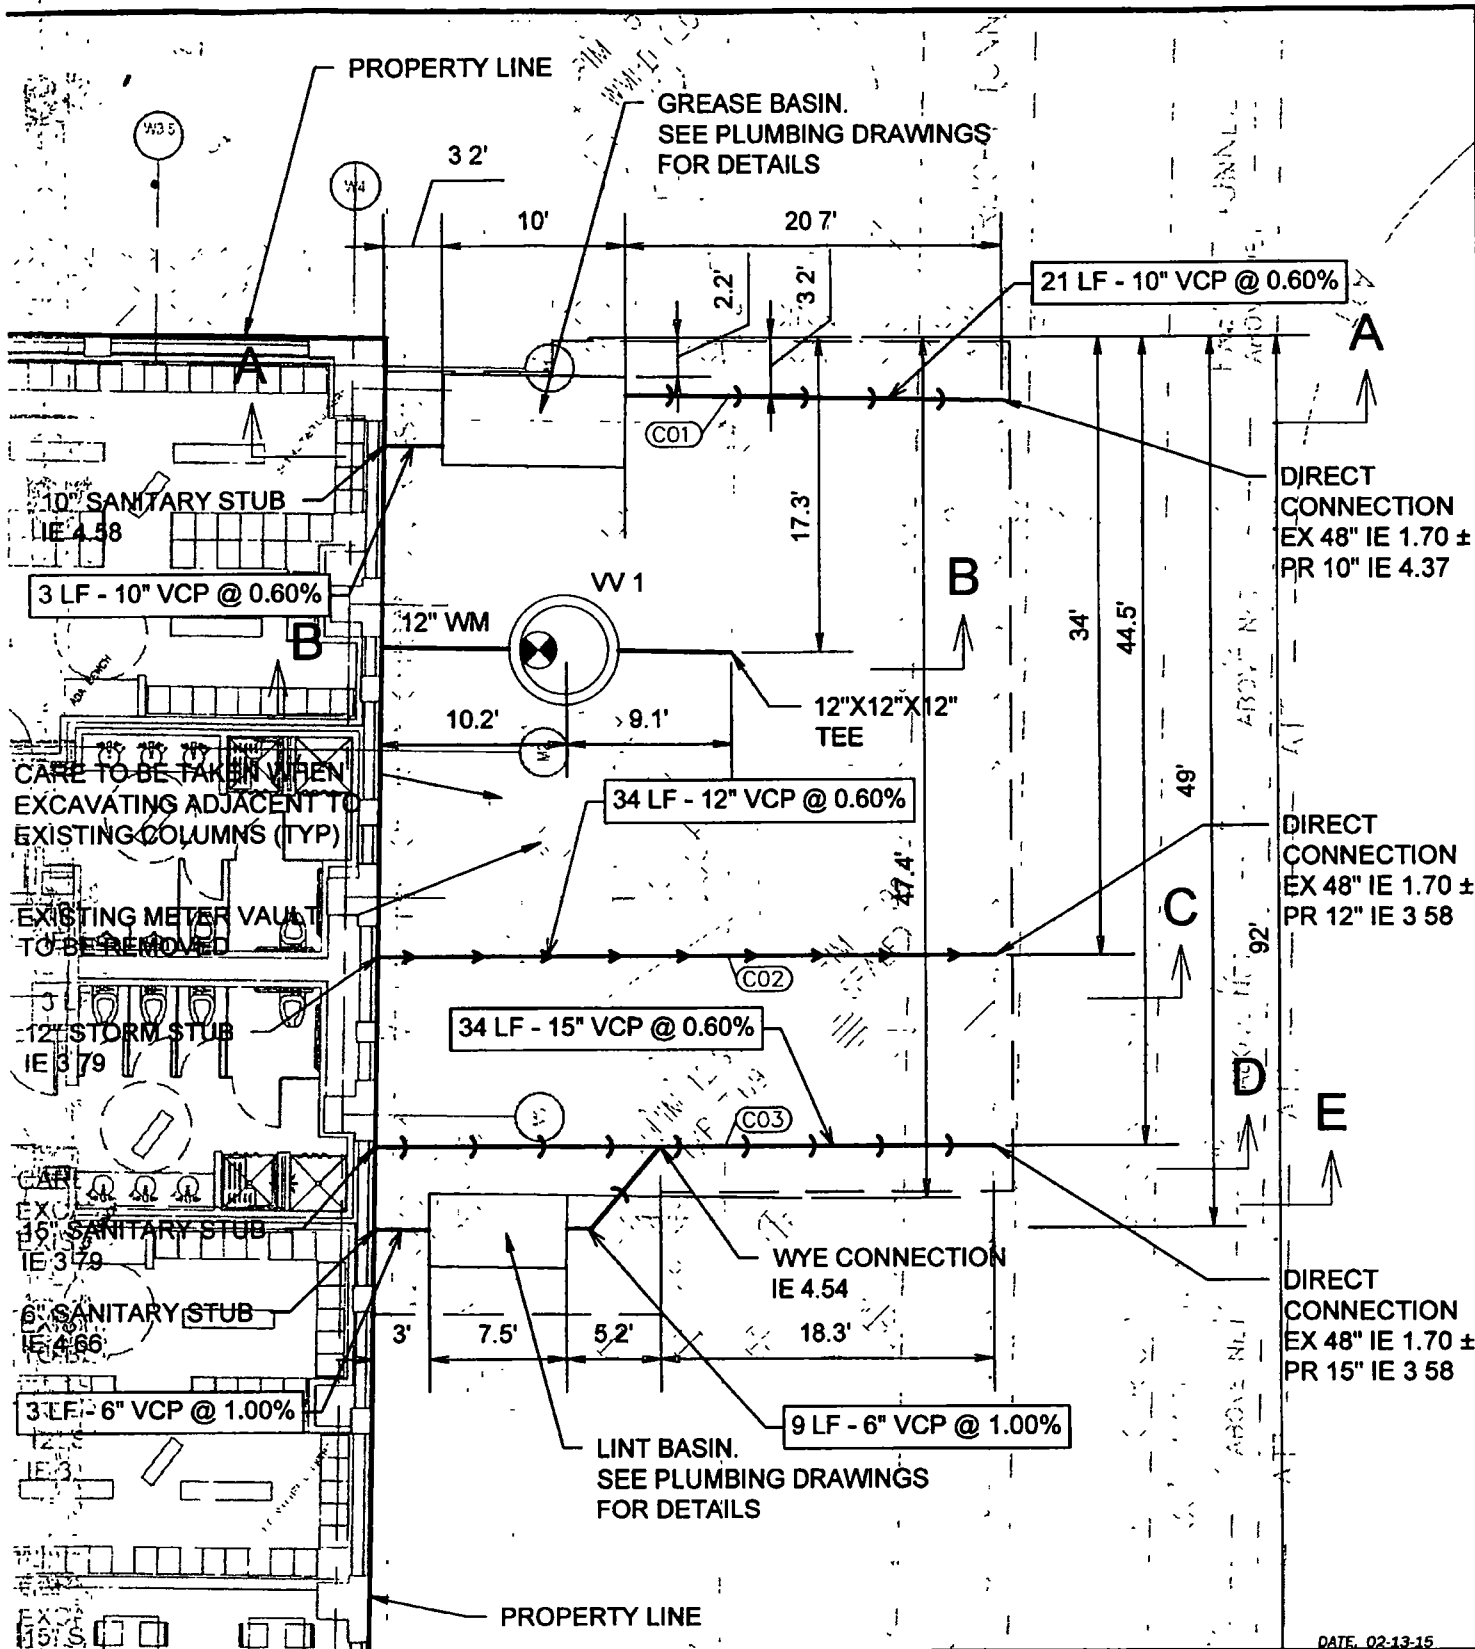

The permit holder agrees to hold the City of Chicago harmless for any damage, relocation or replacement costs associated with damage, relocation or removal of private property caused by the City performing work in the public way.

Authority herein given and granted for a period of five (5) years from and after Date of Passage.

Alderman _____

A handwritten signature in black ink, appearing to read 'Brendan Reilly', written over a horizontal line. The signature is stylized and cursive.

Brendan Reilly 42nd Ward

V3 Companies
7325 Janes Avenue
Woodridge, IL 60517
630 724 9200 phone
630 724 9202 fax
www.v3co.com

Virtus - Virtute, Virtute The Vision to Transform with Excellence

360 N. MICHIGAN AVENUE

PROPOSED UTILITIES

SKETCH NO **CSK-002**

RFI REFERENCE N/A

SHEET REFERENCE C-500

DATE 02-13-15



SCALE 1" = 10'