



# City of Chicago



O2013-6435

Office of the City Clerk

## Document Tracking Sheet

<b>Meeting Date:</b>	9/11/2013
<b>Sponsor(s):</b>	Reilly, Brendan (42)
<b>Type:</b>	Ordinance
<b>Title:</b>	Canopy(s) for Bristol Condo Assn.
<b>Committee(s) Assignment:</b>	Committee on Transportation and Public Way

ORDINANCE  
BRISTOL CONDOMINIUM ASSOCIATION  
Acct. No. 88245 - 1  
Permit No. 1106172

*Be It Ordained by the City Council of the City of Chicago:*

SECTION 1. Permission and authority are hereby given and granted to BRISTOL CONDOMINIUM ASSOCIATION, upon the terms and subject to the conditions of this ordinance to maintain and use, as now constructed, one (1) Canopy(s) projecting over the public right-of-way adjacent to its premises known as 57 E. Delaware Pl..

Said Canopy(s) at measure(s):

One (1) at thirty-six (36) feet in length, and twelve (12) feet in width for a total of four hundred thirty-two (432) square feet.

The location of said privilege shall be as shown on prints kept on file with the Department of Business Affairs and Consumer Protection and the Office of the City Clerk.

Said privilege shall be constructed in accordance with plans and specifications approved by the Zoning Department - Signs.

This grant of privilege in the public way shall be subject to the provisions of Section 10-28-015 and all other required provisions of the Municipal Code of Chicago.

The grantee shall pay to the City of Chicago as compensation for the privilege #1106172 herein granted the sum of sixty-one (\$61.00) per annum in advance.

A 25% penalty will be added for payments received after due date.

The permit holder agrees to hold the City of Chicago harmless for any damage, relocation or replacement costs associated with damage, relocation or removal of private property caused by the City performing work in the public way.


Authority herein given and granted for a period of five (5) years from and after 05/20/2013.

Alderman \_\_\_\_\_

Brendan Reilly 42nd Ward

11/12/2003 WED 15:47 FAX

002/011

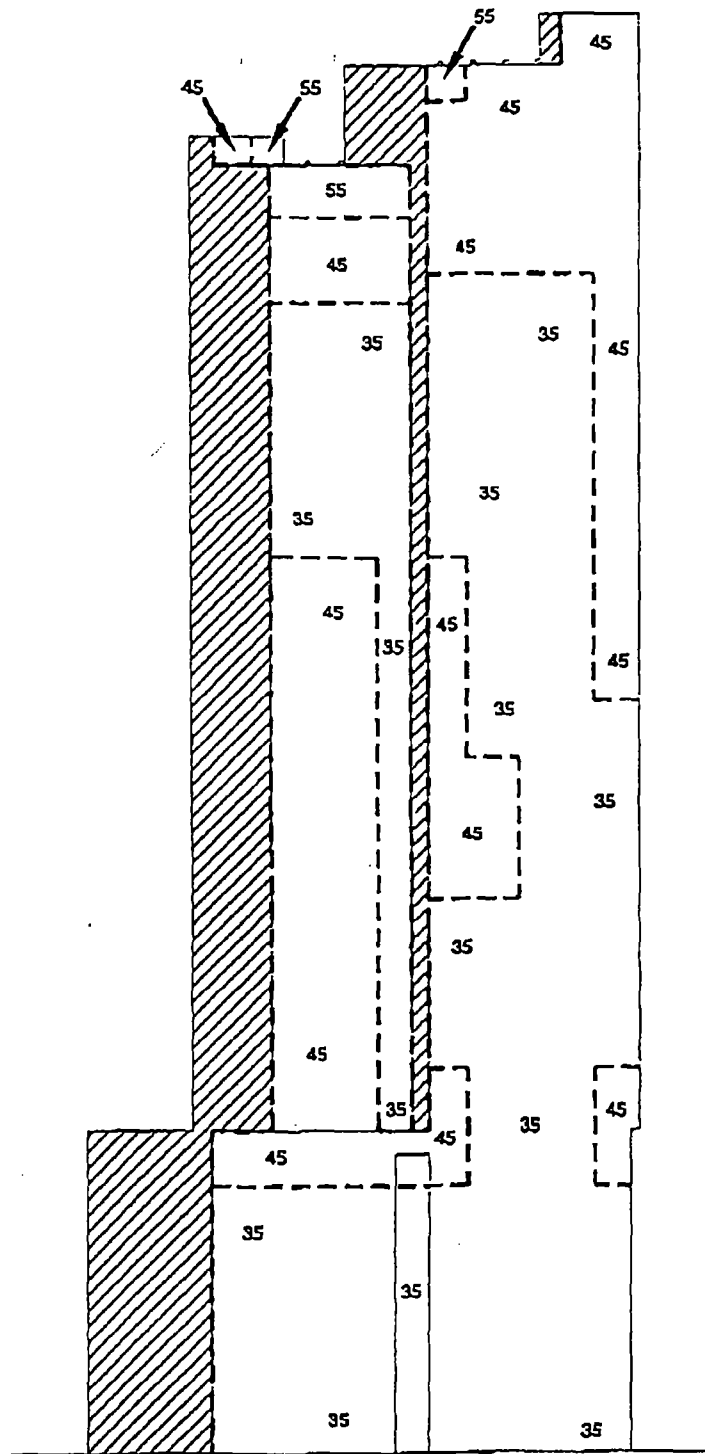

LEVEL 43

LEVEL 40

LEVEL 35

LEVEL 30

LEVEL 25

LEVEL 20

LEVEL 15

LEVEL 10

LEVEL 5

LEVEL 1

**NOTE:**

 SHOWN ON  
OTHER ELEVATIONS

NORTH ELEVATION

**Cladding Design Wind Loads (psf)**

Peak Negative Pressures  
50 Year Return Period - Internal Pressures Included  
101 East Delaware - Chicago, Illinois

Drawn by: SML Figure: 1

Scale: 1" = 60'

Date: July 25, 1997

Job No. 97-371

**RWDI**