



City of Chicago



O2015-438

Office of the City Clerk

Document Tracking Sheet

Meeting Date:	1/21/2015
Sponsor(s):	Reilly (42)
Type:	Ordinance
Title:	Grant(s) of privilege in public way for Flair Tower LLC -- sign
Committee(s) Assignment:	Committee on Transportation and Public Way

ORDINANCE
FLAIR TOWER, LLC
Acct. No. 332772 - 1
Permit No. 1116383

Be It Ordained by the City Council of the City of Chicago:

SECTION 1. Permission and authority are hereby given and granted to FLAIR TOWER, LLC, upon the terms and subject to the conditions of this ordinance to maintain and use one (1) sign(s) projecting over the public right-of-way attached to its premises known as 222 W. Erie St..

Said sign structure(s) measures as follows; along N. Franklin:
One (1) at five point five eight (5.58) feet in length, two point six six (2.66) feet in height and sixteen (16) feet above grade level.

The location of said privilege shall be as shown on prints kept on file with the Department of Business Affairs and Consumer Protection and the Office of the City Clerk.

Said privilege shall be constructed in accordance with plans and specifications approved by the Department of Transportation (Division of Project Development) and Zoning Department - Signs.


This grant of privilege in the public way shall be subject to the provisions of Section 10-28-015 and all other required provisions of the Municipal Code of Chicago.

The grantee shall pay to the City of Chicago as compensation for the privilege #1116383 herein granted the sum of one hundred (\$100.00) per annum in advance.

A 25% penalty will be added for payments received after due date.


The permit holder agrees to hold the City of Chicago harmless for any damage, relocation or replacement costs associated with damage, relocation or removal of private property caused by the City performing work in the public way.

Authority herein given and granted for a period of five (5) years from and after 12/16/2014.

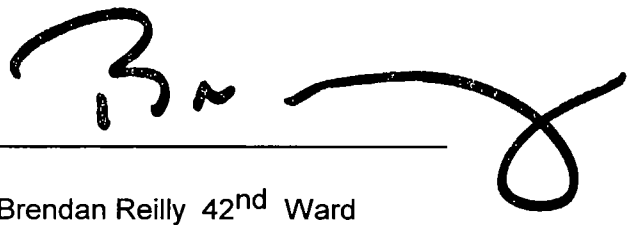
Alderman _____ 
Brendan Reilly 42nd Ward

NOTE: These are to be purchased and installed by retail tenants if they choose as part of their overall signage package. Thus, they may or may not be used.

A11

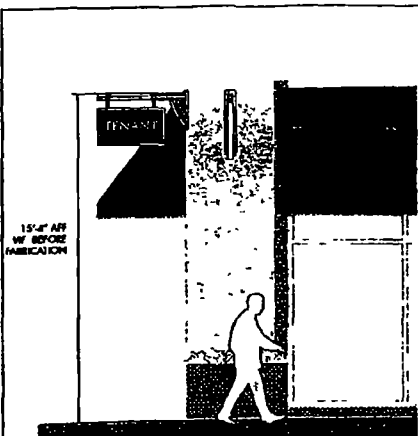

CONTEXT SCALE 1/4"=1'-0"

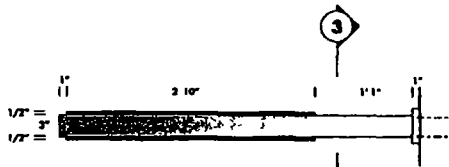


4 PLAN SCALE 1"=1'-0"

SIGN TO BE PURCHASED/PROVIDED BY TENANT



3 SECTION SCALE 1"=1'-0"

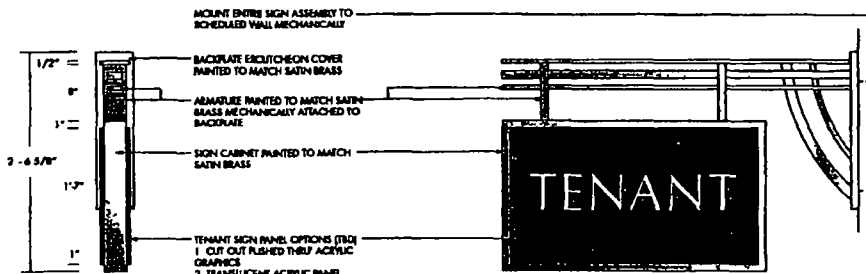

2 SIDE SCALE 1"=1'-0"

1 ELEVATION SCALE 1"=1'-0"

client
McCAFFEY interests
McCaffery Interests Inc
875 N Michigan Ave
Suite 1800
Chicago, IL 60611
architect
Architecture Associates
Architects
The Floor Tower
Chicago, IL

McCAFFEY INTERESTS
collaborative design
collaborative inc
200 Lake Street
Chicago, IL 60601
T 312 427 2222
F 312 427 1323
2 - second floor suite 1275
Chicago, IL 60606
T 312 511 1829
F 312 963 0167
© 2007 Architecture Associates Inc.
All rights reserved. No part of this document may be reproduced without the written permission of Architecture Associates Inc.

sheet title
Environmental Graphics
Design Interest **IGMAL**
Signtype A11
Tenant Blade Sign

DATE DEVELOPMENT NOT FOR CONSTRUCTION
DATE September 22, 2009
SCALE as noted
sheet no. **EG-25**