



City of Chicago



O2015-5462

Office of the City Clerk Document Tracking Sheet

Meeting Date:	7/29/2015
Sponsor(s):	Hopkins (2)
Type:	Ordinance
Title:	Awning(s) for Rag and Bone
Committee(s) Assignment:	Committee on Transportation and Public Way

ORDINANCE
Rag and Bone
Acct. No. 396475 - 1
Permit No. 1118895

Be It Ordained by the City Council of the City of Chicago:

SECTION 1. Permission and authority are hereby given and granted to Rag and Bone, upon the terms and subject to the conditions of this ordinance to construct, install, maintain and use four (4) Awning(s) projecting over the public right-of-way adjacent to its premises known as 25 E. Delaware Pl..

Said Awning(s) at E Delaware Pl measure(s):

One (1) at thirty-two point one seven (32.17) feet in length, and six (6) feet in width for a total of one hundred ninety-three point zero two (193.02) square feet.

One (1) at thirty-three point two five (33.25) feet in length, and six (6) feet in width for a total of one hundred ninety-nine point five (199.5) square feet.

One (1) at sixteen point one seven (16.17) feet in length, and six (6) feet in width for a total of ninety-seven point zero two (97.02) square feet.

One (1) at twenty-eight point eight four (28.84) feet in length, and six (6) feet in width for a total of one hundred seventy-three point zero four (173.04) square feet.

The location of said privilege shall be as shown on prints kept on file with the Department of Business Affairs and Consumer Protection and the Office of the City Clerk.

Said privilege shall be constructed in accordance with plans and specifications approved by the Zoning Department - Signs.


This grant of privilege in the public way shall be subject to the provisions of Section 10-28-015 and all other required provisions of the Municipal Code of Chicago.

The grantee shall pay to the City of Chicago as compensation for the privilege #1118895 herein granted the sum of one hundred seventy-five (\$175.00) per annum in advance.

A 25% penalty will be added for payments received after due date.

The permit holder agrees to hold the City of Chicago harmless for any damage, relocation or replacement costs associated with damage, relocation or removal of private property caused by the City performing work in the public way.


Authority herein given and granted for a period of five (5) years from and after Date of Passage.

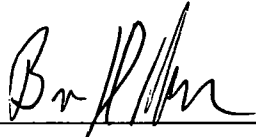Alderman  _____
Brian Hopkins 2nd Ward

rag

418 W. 127th Street
NEW YORK, NY 10
www.ragstore.com

H
W/1"
E UV
YP
RAMIC
STER
ING
MAIN,
UT
T TO
ALLED
TO
DR,
BY
DNT
ALUM
NING
TO
LLED
SET
YGC

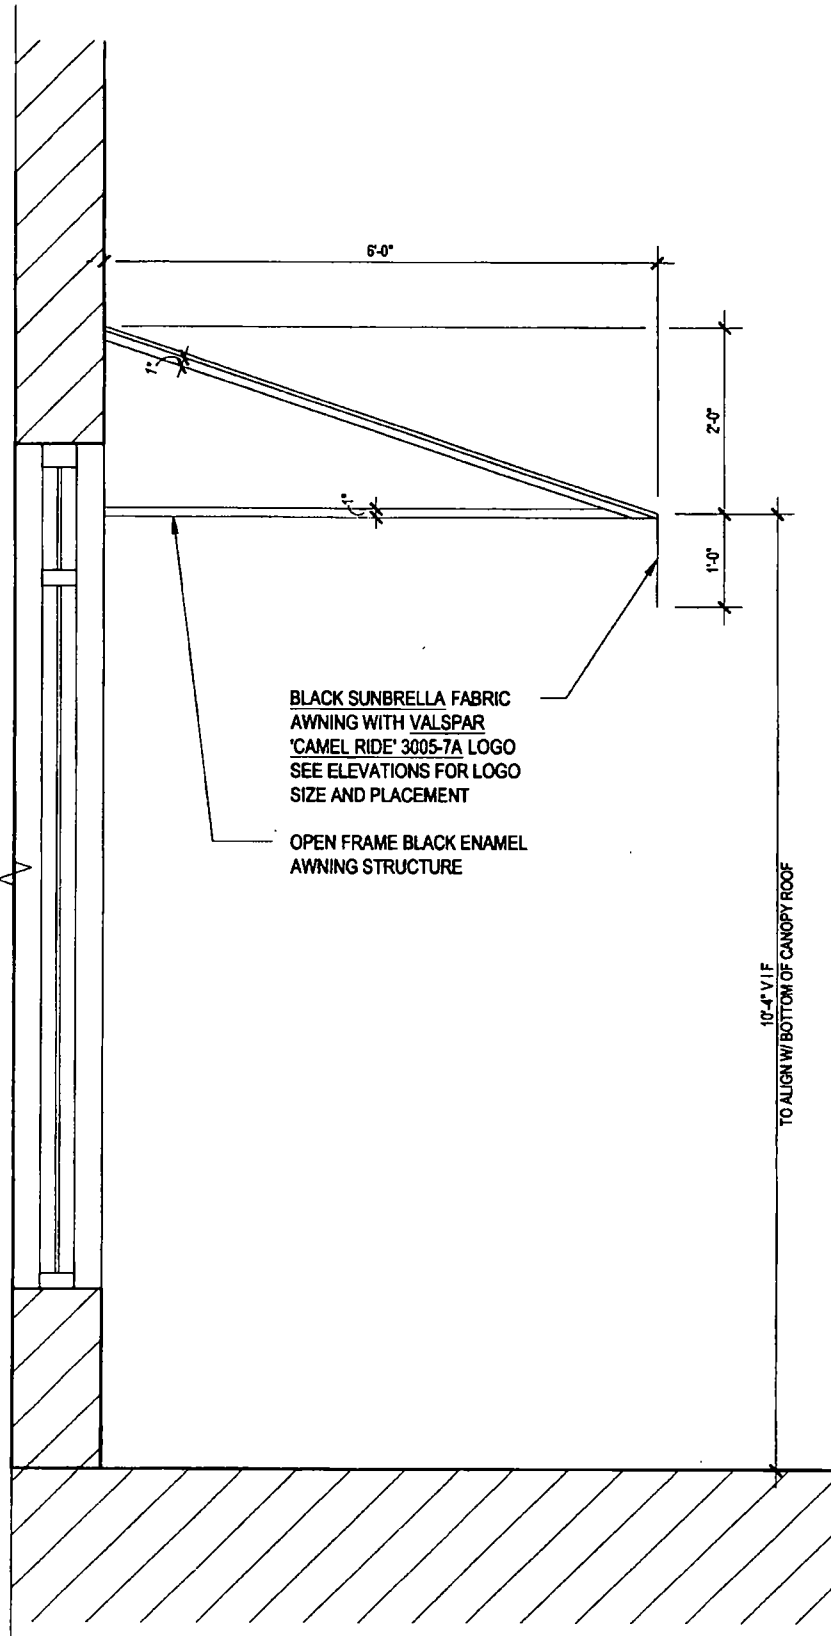

CHICAGO

SQUARE	
TOTAL 6	
SALES 4	
BOH 2,141	
PROJECT	
DATE. 11	
DRAWN E	

#	DES

ST

3

STOREFRONT SECTION

SCALE 1/2" = 1'-0"

A.



Department of Business Affairs and Consumer Protection
Small Business Center - Public Way Use Unit
City Hall - 121 N. LaSalle Street, Room 800 • Chicago, IL 60602
312-74-GOBIZ / 312-744-6249 • (312) 744-1944 (TTY)
<http://www.cityofchicago.org/bacp>

07/29/2015

Alderman **Brian Hopkins**
Ward # 02
City of Chicago
City Hall, Room 200
121 North LaSalle Street
Chicago, Illinois 60602

Re: An ordinance to use and maintain a portion of the public right-of-way for **four (4) awning(s)** for **Rag and Bone**, adjacent to the premises known as **25 E. Delaware Pl.**.

Dear Alderman **Brian Hopkins**:

The applicant referenced above has requested the use of the public right-of-way for a **awning(s)**. An ordinance has been prepared by the Department of Business Affairs and Consumer Protection – Small Business Center - Public Way Use Unit for presentation to the City Council. Because this request was made for properties located in your ward, as approved by you as per the attached, I respectfully request that you introduce the attached ordinance at the next City Council meeting.

If you have any questions regarding this ordinance, please contact Anthony Bertuca at (312) 744-5506.

Department of Business Affairs and Consumer Protection