



# Office of the City Clerk



**O2012-7045**

Office of the City Clerk

## City Council Document Tracking Sheet

<b>Meeting Date:</b>	10/3/2012
<b>Sponsor(s):</b>	Silverstein, Debra L. (50)
<b>Type:</b>	Ordinance
<b>Title:</b>	Grant(s) of privilege in public way for Sabri Nihari Restaurant
<b>Committee(s) Assignment:</b>	Committee on Transportation and Public Way

ORDINANCE  
SABRI NIHARI RESTAURANT  
Acct. No. 312724 - 5  
Permit No. 1096717

*Be It Ordained by the City Council of the City of Chicago:*

SECTION 1. Permission and authority are hereby given and granted to SABRI NIHARI RESTAURANT, upon the terms and subject to the conditions of this ordinance to maintain and use four (4) sign(s) projecting over the public right-of-way attached to its premises known as 2500 W. Devon Ave..

Said sign structure(s) measures as follows; along 2500 W. Devon Ave.:

One (1) at fourteen point one seven (14.17) feet in length, two point five (2.5) feet in height and twelve (12) feet above grade level.

One (1) at eleven point six seven (11.67) feet in length, two point zero eight (2.08) feet in height and twelve (12) feet above grade level.

One (1) at two point five (2.5) feet in length, four (4) feet in height and twelve (12) feet above grade level.

One (1) at two point five (2.5) feet in length, three (3) feet in height and twelve (12) feet above grade level.

The location of said privilege shall be as shown on prints kept on file with the Department of Business Affairs and Consumer Protection and the Office of the City Clerk.

Said privilege shall be constructed in accordance with plans and specifications approved by the Department of Transportation (Division of Project Development) and Zoning Department - Signs.

This grant of privilege in the public way shall be subject to the provisions of Section 10-28-015 and all other required provisions of the Municipal Code of Chicago.


The grantee shall pay to the City of Chicago as compensation for the privilege #1096717 herein granted the sum of four hundred twenty-five (\$425.00) per annum in advance.

A 25% penalty will be added for payments received after due date.


The permit holder agrees to hold the City of Chicago harmless for any damage, relocation or replacement costs associated with damage, relocation or removal of private property caused by the City performing work in the public way.

Authority herein given and granted for a period of five (5) years from and after Date of Passage.

Alderman

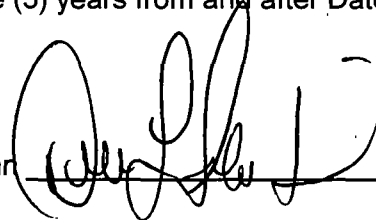

Debra L. Silverstein 50<sup>th</sup> Ward

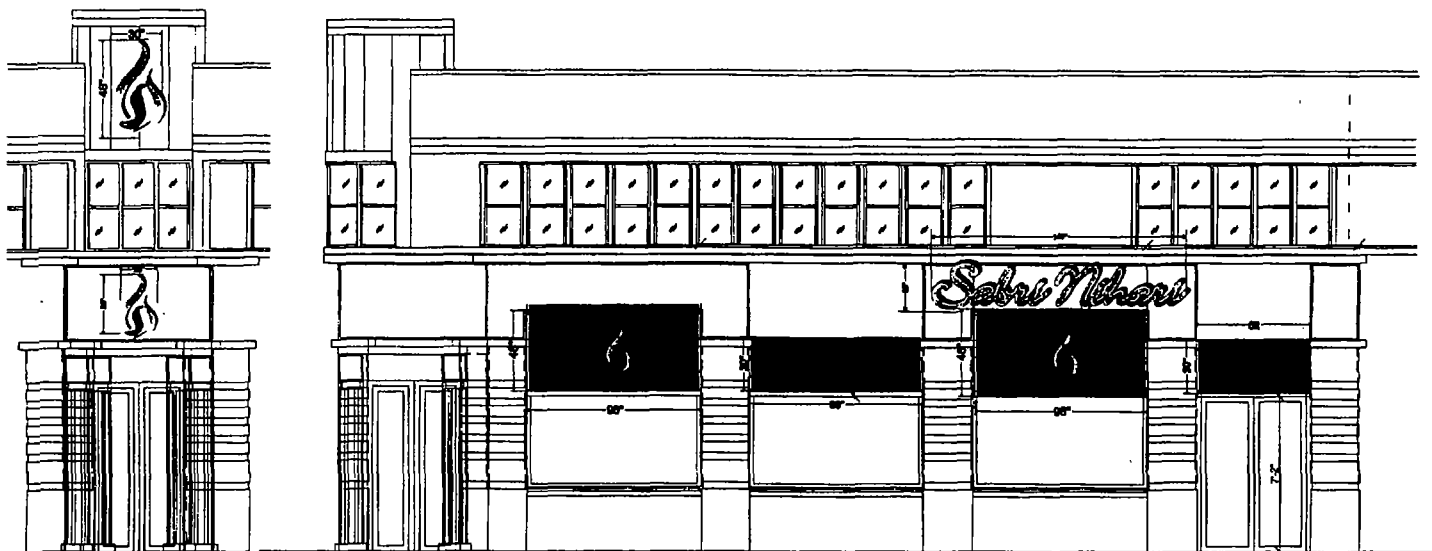

2  
A7  
WEST SOUTH (CORNER) ELEVATION  
SCALE: 1/4" = 1'-0"

ELEVATION ON CAMPBELL AVENUE



ELEVATION ON DEVON AVENUE

**EXPRESS SIGNS**  
& Graphics Inc.  
Wholesale Sales & Retail Services / Express Signage  
www.neonexpress.net  
1-888-2NEONEX  
5028 N. Broadway, Chicago, IL 60640

CUSTOMER: Sabri Nihari  
LOCATION: 3500 W Devon  
Chicago, IL  
Design By: TH  
Date: 03/18/2011

Customer approval signature

1 / 2011  
Date

© By Express Signs  
Proprietary and Confidential

This design is the original and unpublished work of Express Signs & Graphics, Inc. and may not be reproduced, copied or simulated in any fashion without the expressed written consent of the company. The right to this design may be purchased.

Special Note:

Landlord approval signature

1 / 2011  
Date



**10/03/2012**

**Alderman Debra L. Silverstein**  
Ward # 50  
City of Chicago  
City Hall, Room 203  
121 North LaSalle Street  
Chicago, Illinois 60602

Re: An ordinance to use and maintain a portion of the public right-of-way for **four (4) sign(s)** for **SABRI NIHARI RESTAURANT**, adjacent to the premises known as **2500 W. Devon Ave.**.

Dear Alderman **Debra L. Silverstein**:

The applicant referenced above has requested the use of the public right-of-way for a **sign(s)**. An ordinance has been prepared by the Department of Business Affairs and Consumer Protection – Business Assistance Center - Public Way Use Unit for presentation to the City Council. Because this request was made for properties located in your ward, as approved by you as per the attached, I respectfully request that you introduce the attached ordinance at the next City Council meeting.

If you have any questions regarding this ordinance, please contact Anthony Bertuca at (312) 744-5506.

**Department of Business Affairs and Consumer Protection**