



City of Chicago



O2016-7011

Office of the City Clerk

Document Tracking Sheet

Meeting Date:	9/14/2016
Sponsor(s):	Burnett (27)
Type:	Ordinance
Title:	Grant(s) of privilege in public way for Verizon Wireless
Committee(s) Assignment:	Committee on Transportation and Public Way

ORDINANCE
Verizon Wireless
Acct. No. 207988 - 47
Permit No. 1120829

Be It Ordained by the City Council of the City of Chicago:

SECTION 1. Permission and authority are hereby given and granted to Verizon Wireless, upon the terms and subject to the conditions of this ordinance to construct, install, maintain and use Occupation of Space (Cell Antenna System) projecting over the public right-of-way adjacent to its premises known as 1003 W. Fulton Market .

Said Occupation of Space (Cell Antenna System) at W. Fulton Market measure(s):
One (1) at two point two five (2 25) feet in length, and two (2) feet in width for a total of four point five (4.5) square feet. Cell antenna system shall be approximately thirty-two (32) feet above grade.

The location of said privilege shall be as shown on prints kept on file with the Department of Business Affairs and Consumer Protection and the Office of the City Clerk.

Said privilege shall be constructed in accordance with plans and specifications approved by the Department of Planning and Development, Department of Transportation (Division of Project Development), and Department of Transportation (Office of Underground Coordination).


This grant of privilege in the public way shall be subject to the provisions of Section 10-28-015 and all other required provisions of the Municipal Code of Chicago.

The grantee shall pay to the City of Chicago as compensation for the privilege #1120829 herein granted the sum of four hundred (\$400.00) per annum in advance.

A 25% penalty will be added for payments received after due date.

The permit holder agrees to hold the City of Chicago harmless for any damage, relocation or replacement costs associated with damage, relocation or removal of private property caused by the City performing work in the public way.

Authority herein given and granted for a period of five (5) years from and after Date of Passage.

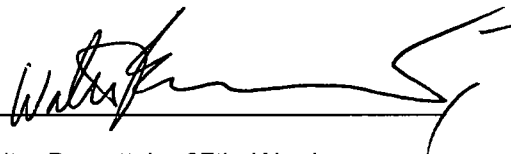Alderman 
Walter Burnett Jr. 27th Ward

ALTERNATELY USE A
PREENGINEERED POLE
EXTENSION SUCH AS
SHAKESPEARE TUFFTOP
EXTENSION

ALL WOOD MEMBERS TO BE
SOUTHERN PINE #2 PRESSURE
TREATED

ANTENNA
(11' - 11")


16" ϕ x 24" TALL
ANTENNA RADIATOR
840-10515
MOUNT TO TOP OF
6"6 BY MGR
RECOMMENDATIONS

MINIMUM 6"6 POST
SOUTHERN PINE #2
PRESSURE TREATED.

3/4" ϕ Galv Thru Bolts
w/ Nuts + oversized
Washers (Note: Slotted
or oversized holes are
not permitted)

T/POLE

Exist Pole

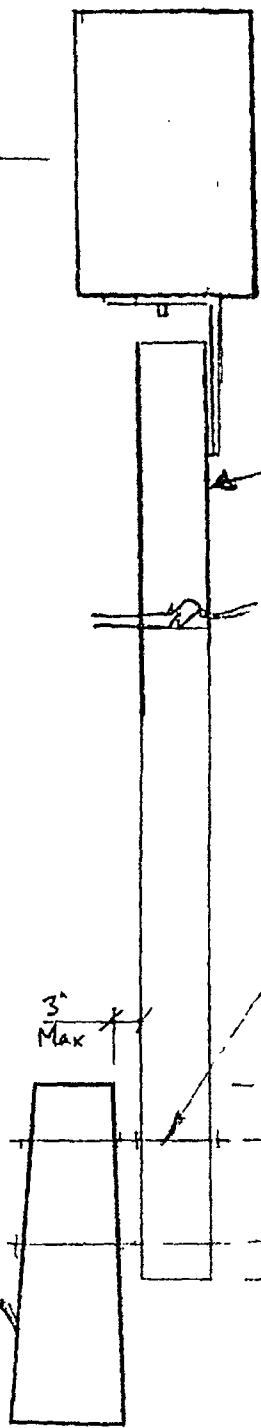

A TYPICAL POLE ATTACHMENT
SCALE 3/4" = 1'-0"

HUTTER
FRANKINA
ENGINEERING, PC

Consulting Structural Engineers
32 W 273 ARMY TRAIL ROAD
SUITE # 100
WAYNE, ILLINOIS 60184
Phone (630) 513-6711 Fax (630) 513 2925

JOB _____ #152=10
SHEET NO _____ OF _____
CALCULATED BY _____ DATE _____
CHECKED BY _____ DATE _____
SCALE _____