



Office of the Chicago City
Clerk



O2011-8369

Office of the City Clerk

City Council Document Tracking Sheet

Meeting Date: 10/5/2011
Sponsor(s): Reilly, Brendan (42)
Type: Ordinance
Title: Grant(s) of Privilege in Public Way for NM Project Company, LLC - sculptures
Committee(s) Assignment: Committee on Transportation and Public Way

ORDINANCE
NM PROJECT COMPANY, LLC
Acct. No. 329690 - 1
Permit No. 1094346

Be It Ordained by the City Council of the City of Chicago:

SECTION 1. *Permission and authority are hereby given and granted to NM PROJECT COMPANY, LLC, upon the terms and subject to the conditions of this ordinance to maintain and use, as now constructed, four (4) Sculpture(s) on the public right-of-way adjacent to its premises known as 118 E. Erie St..*

Said Sculpture(s) at E. Erie measure(s):

Two (2) at three point one three (3.13) feet in length, and three point one three (3.13) feet in width for a total of nineteen point five nine (19.59) square feet.

Said Sculpture(s) at N. Michigan measure(s):

Two (2) at three point one three (3.13) feet in length, and three point one three (3.13) feet in width for a total of nineteen point five nine (19.59) square feet.

The location of said privilege shall be as shown on prints kept on file with the Department of Business Affairs and Consumer Protection and the Office of the City Clerk.

Said privilege shall be constructed in accordance with plans and specifications approved by the Department of Planning and Development and Department of Transportation (Division of Project Development).

This grant of privilege in the public way shall be subject to the provisions of Section 10-28-015 and all other required provisions of the Municipal Code of Chicago.

The grantee shall pay to the City of Chicago as compensation for the privilege #1094346 herein granted the sum of zero (\$0.00) per annum in advance.

A 25% penalty will be added for payments received after due date.


The permit holder agrees to hold the City of Chicago harmless for any damage, relocation or replacement costs associated with damage, relocation or removal of private property caused by the City performing work in the public way.

Authority herein given and granted for a period of five (5) years from and after Date of Passage.

Alderman _____

Brendan Reilly 42nd Ward

EXHIBIT 2 of 3

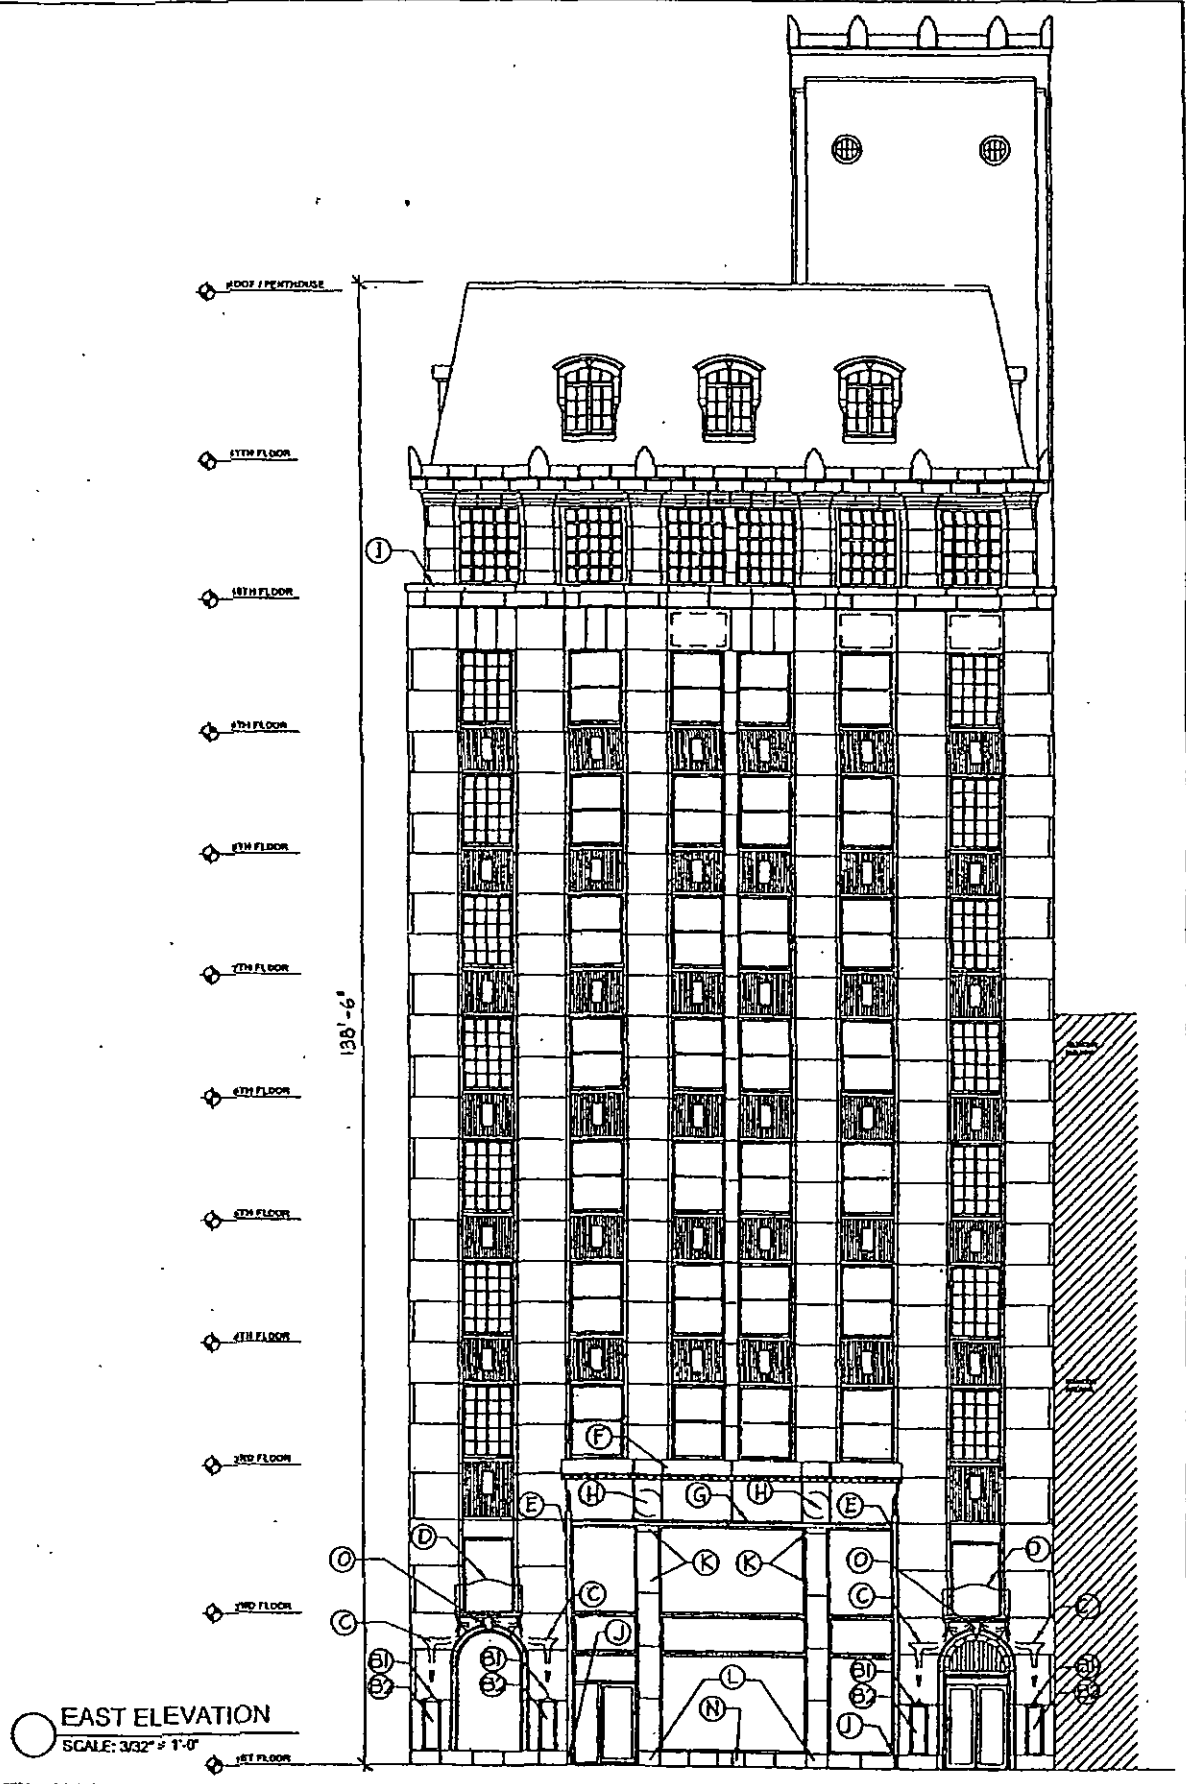

EAST ELEVATION
SCALE: 3/32" = 1'-0"

SK1

DATE	CPB
REVISION	MPH
BY	ABG & JWB

Occupational Public Way Report
The Farwell Building
560-564 North Michigan Avenue

PLEASE NOTE:
ALL DIMENSIONS ARE
APPROXIMATE

KGH Kellermeier Godfrey Hart, P.C.
ARCHITECTS AND ENGINEERS