



Office of the Chicago City
Clerk



O2011-8159

Office of the City Clerk

City Council Document Tracking Sheet

Meeting Date:	10/5/2011
Sponsor(s):	Fioretti, Bob (2)
Type:	Ordinance
Title:	Grant(s) of Privilege in Public Way for Commonwealth Edison Co.
Committee(s) Assignment:	Committee on Transportation and Public Way

ORDINANCE
COMMONWEALTH EDISON CO.
Acct. No. 31274 - 15
Permit No. 1098148

Be It Ordained by the City Council of the City of Chicago:

SECTION 1. Permission and authority are hereby given and granted to COMMONWEALTH EDISON CO., upon the terms and subject to the conditions of this ordinance to maintain and use, as now constructed, two (2) Light Fixture(s) projecting over the public right-of-way adjacent to its premises known as 2557 W. Congress Pkwy..

Said Light Fixture(s) at W. CONGRESS PKWY measure(s):

Two (2) at sixty (60) feet in length, one (1) foot in width and sixty (60) feet above grade level.

The location of said privilege shall be as shown on prints kept on file with the Department of Business Affairs and Consumer Protection and the Office of the City Clerk.

Said privilege shall be constructed in accordance with plans and specifications approved by the Department of Transportation (Division of Project Development).

This grant of privilege in the public way shall be subject to the provisions of Section 10-28-015 and all other required provisions of the Municipal Code of Chicago.

The grantee shall pay to the City of Chicago as compensation for the privilege #1098148 herein granted the sum of eighty (\$80.00) per annum in advance.



A 25% penalty will be added for payments received after due date.

The permit holder agrees to hold the City of Chicago harmless for any damage, relocation or replacement costs associated with damage, relocation or removal of private property caused by the City performing work in the public way.

Authority herein given and granted for a period of five (5) years from and after 10/25/2010.

Alderman


Bob Fioretti 2nd Ward

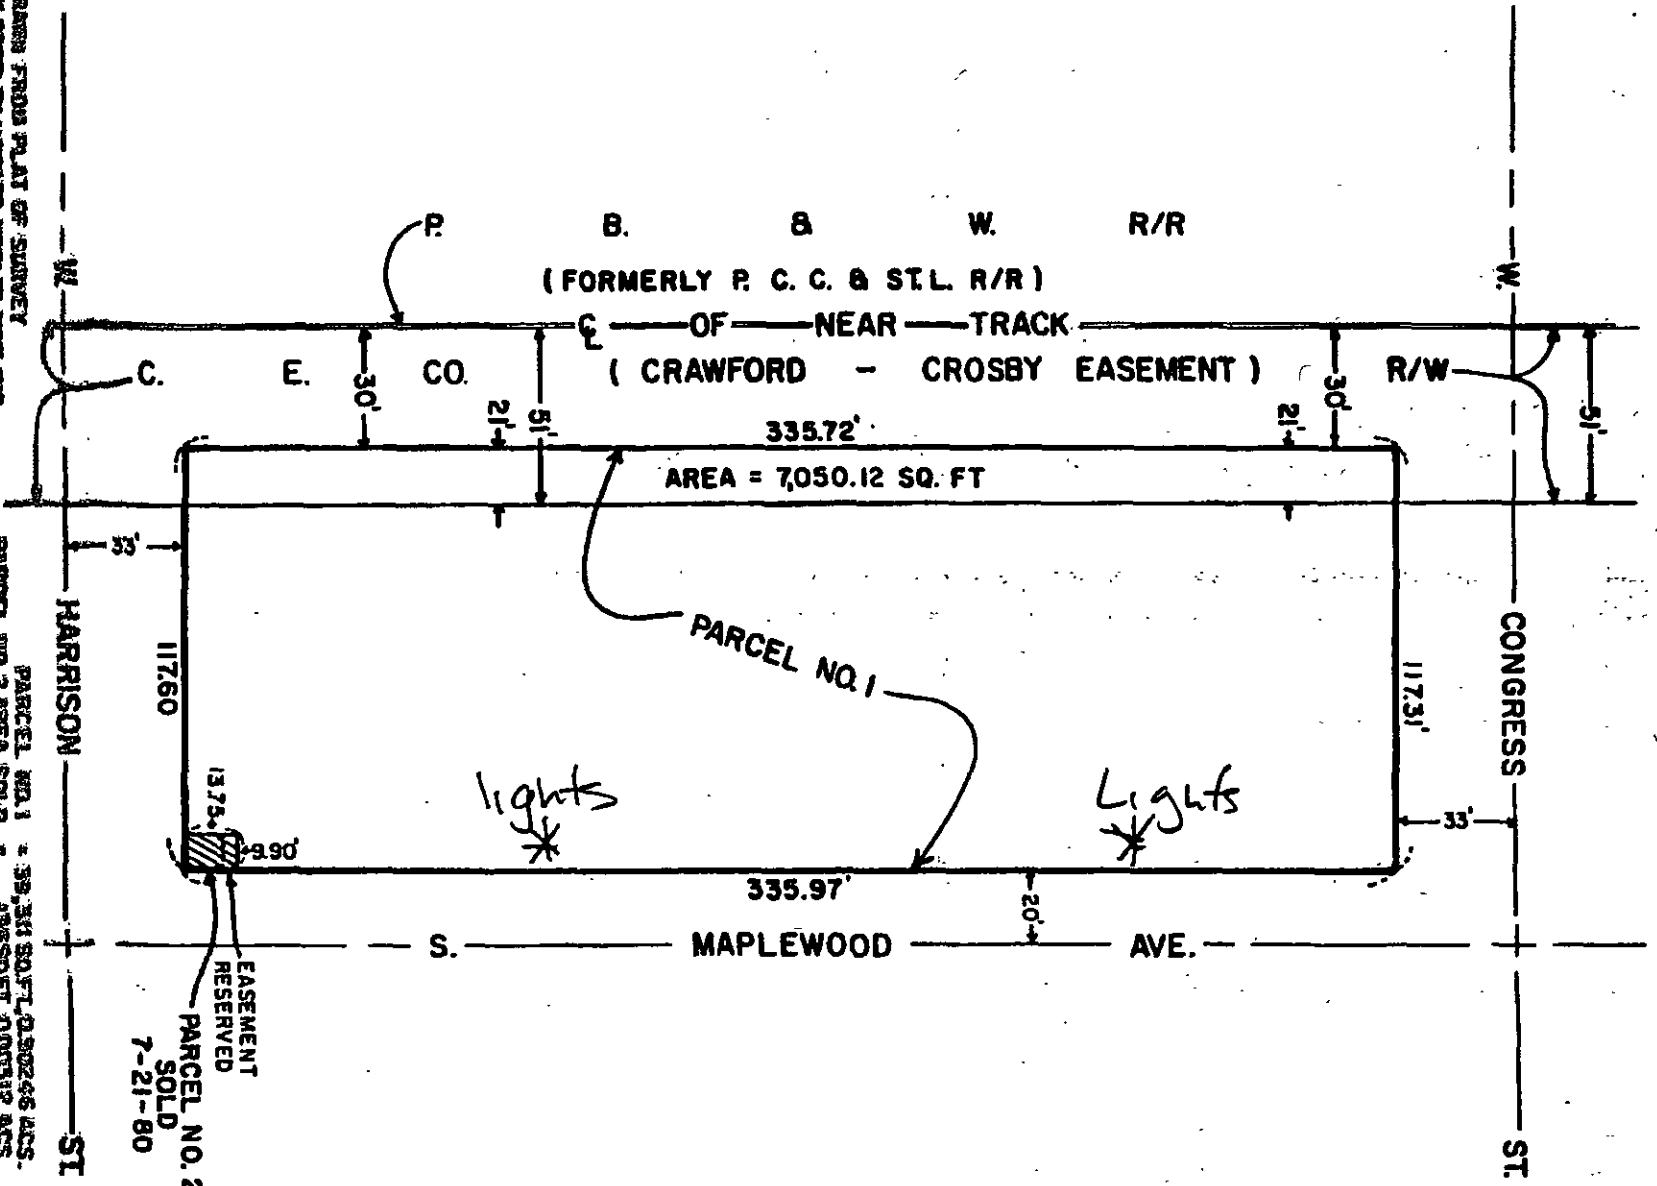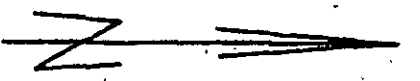

DRAWN FROM PLAT OF SURVEY
 BY GEORGE HORNED MECHANICAL DPT INC.
 DTD. 4-12-78
 FILE NO. - SUR. 509-1

PARCEL NO. 1 = 39,341 SQ. FT., 0.90246 ACS.
 PARCEL NO. 2 AREA SOLD = 198 SQ. FT., 0.004512 ACS.
 NET. C.E. CO. AREA = 39,175 SQ. FT., 0.89834 ACS.
 7511

DR. JT.	DA. 7-1-84	SC. 1" = 90'	NO. REVISION	DATE	DESCRIPTION
CA. V.L.R.	SD. V.L.R.	AP. J.T.R.			
COMMONWEALTH EDISON COMPANY PLAT					
PROPERTY PLAT OF CONGRESS T.S.S. OF					
FILE 350					

APPROVED
[Signature]