



Office of the Chicago City  
Clerk



O2011-10112

Office of the City Clerk

City Council Document Tracking Sheet

<b>Meeting Date:</b>	12/14/2011
<b>Sponsor(s):</b>	Reilly, Brendan (42)
<b>Type:</b>	Ordinance
<b>Title:</b>	Grant(s) of Privilege in Public Way for Northwestern University - 301 E. Erie St.
<b>Committee(s) Assignment:</b>	Committee on Transportation and Public Way

ORDINANCE  
NORTHWESTERN UNIVERSITY  
Acct. No. 69296 - 10  
Permit No. 1095391

*Be It Ordained by the City Council of the City of Chicago:*

SECTION 1. Permission and authority are hereby given and granted to NORTHWESTERN UNIVERSITY, upon the terms and subject to the conditions of this ordinance to maintain and use one (1) sign(s) projecting over the public right-of-way attached to its premises known as 301 E. Erie St..

Said sign structure(s) measures as follows; along E. Erie:

One (1) at four (4) feet in length, nine point two five (9.25) feet in height and thirteen point five (13.5) feet above grade level.

The location of said privilege shall be as shown on prints kept on file with the Department of Business Affairs and Consumer Protection and the Office of the City Clerk.

Said privilege shall be constructed in accordance with plans and specifications approved by the Department of Transportation (Division of Project Development) and Zoning Department - Signs.

This grant of privilege in the public way shall be subject to the provisions of Section 10-28-015 and all other required provisions of the Municipal Code of Chicago.


The grantee shall pay to the City of Chicago as compensation for the privilege #1095391 herein granted the sum of zero (\$.00) per annum in advance.

A 25% penalty will be added for payments received after due date.

The permit holder agrees to hold the City of Chicago harmless for any damage, relocation or replacement costs associated with damage, relocation or removal of private property caused by the City performing work in the public way.



Authority herein given and granted for a period of five (5) years from and after Date of Passage.

Alderman

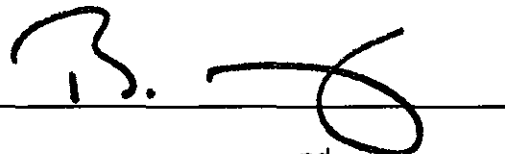A handwritten signature in black ink, appearing to read 'B. Reilly', is written over a horizontal line. The signature is stylized and cursive.

Brendan Reilly 42<sup>nd</sup> Ward

Design Inside	
Large Vehicular Guide	
GX-2	
Notes	
G-2 Signs These signs reuse existing sign frames and only need new front panels installed.	
Dates Description 07.15.10 Presentation 08.26.10 Revised 09.14.10 2nd Revision 12.17.10 For Approval	
Master Wayfinding Program Northwestern Campus Ann & Robert H. Lurie Children's Hospital Northwestern University Rehabilitation Institute of Chicago	
corbindesign 109 East Front Street 304 Troy, MI 48064 317.947.238	

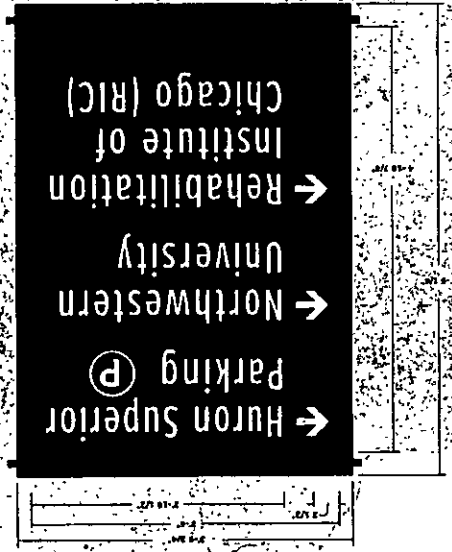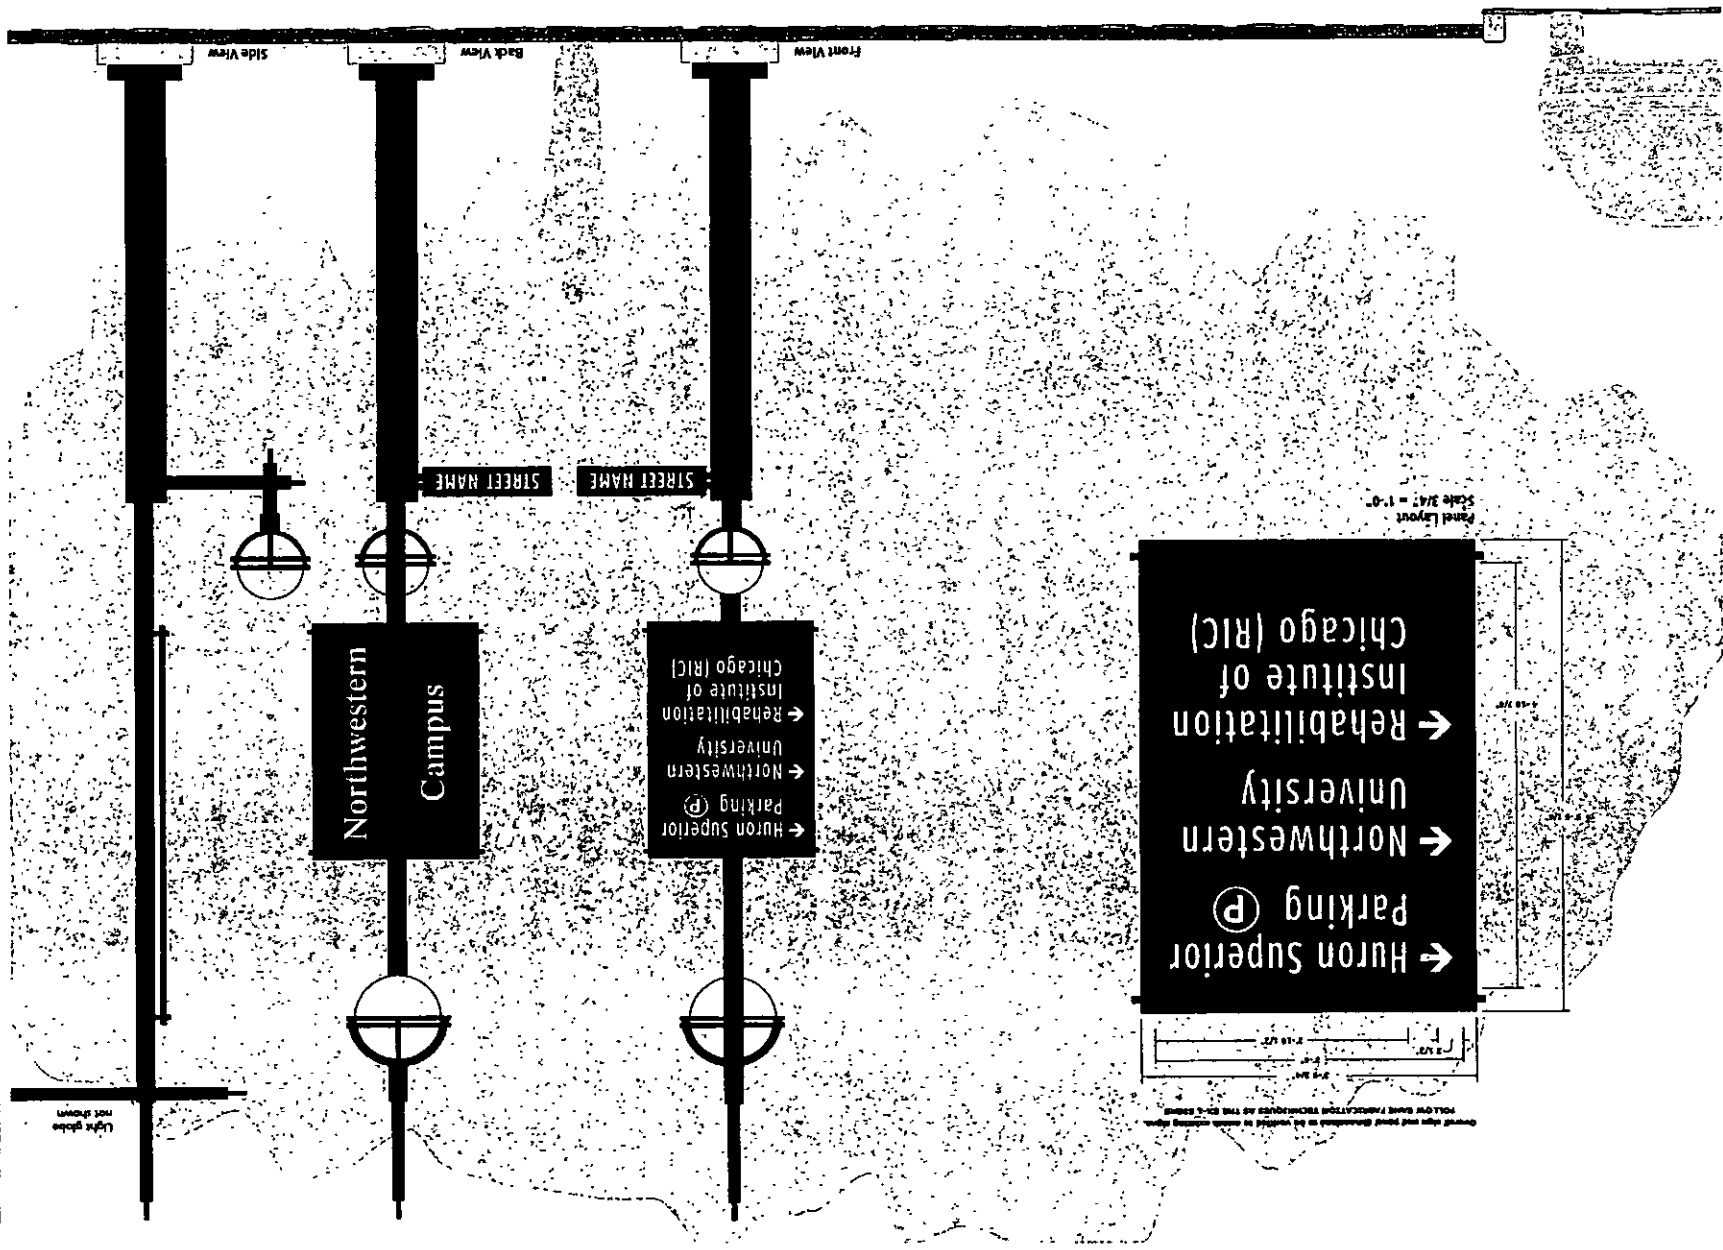

Panel Layout  
Scale 3/4" = 1'-0"

Panel sign and panel dimensions to be verified by on-site existing signs.  
FOLLOW SIGN FABRICATION REQUIREMENTS AS THE G-2 SIGN.