



# Office of the City Clerk



O2012-5318

Office of the City Clerk

## City Council Document Tracking Sheet

<b>Meeting Date:</b>	7/25/2012
<b>Sponsor(s):</b>	Reilly, Brendan (42)
<b>Type:</b>	Ordinance
<b>Title:</b>	Grant(s) of privilege in public way for M & R Development - building projection/curtain wall
<b>Committee(s) Assignment:</b>	Committee on Transportation and Public Way

ORDINANCE  
M & R DEVELOPMENT  
Acct. No. 335655 - 3  
Permit No. 1102073

*Be It Ordained by the City Council of the City of Chicago:*

SECTION 1. Permission and authority are hereby given and granted to M & R DEVELOPMENT, upon the terms and subject to the conditions of this ordinance to construct, install, maintain and use one (1) Building Projection/Curtain Wall projecting over the public right-of-way adjacent to its premises known as 333 E. Ontario St..

Said Building Projection/Curtain Wall along E. Ohio Street, E. Ontario Street and N. McClurg Court measure(s): One (1) at one thousand one hundred thirty (1130) feet in length, and point six six (.66) feet in width for a total of seven hundred forty-five point eight (745.8) square feet. Said curtain wall projection along the perimeter of building shall be twelve (12) feet two (2) inches above grade level.

The location of said privilege shall be as shown on prints kept on file with the Department of Business Affairs and Consumer Protection and the Office of the City Clerk.

Said privilege shall be constructed in accordance with plans and specifications approved by the Department of Planning and Development and Department of Transportation (Division of Project Development).


This grant of privilege in the public way shall be subject to the provisions of Section 10-28-015 and all other required provisions of the Municipal Code of Chicago.


The grantee shall pay to the City of Chicago as compensation for the privilege #1102073 herein granted the sum of four hundred (\$400.00) per annum in advance.

A 25% penalty will be added for payments received after due date.


The permit holder agrees to hold the City of Chicago harmless for any damage, relocation or replacement costs associated with damage, relocation or removal of private property caused by the City performing work in the public way.

Authority herein given and granted for a period of five (5) years from and after Date of Passage.

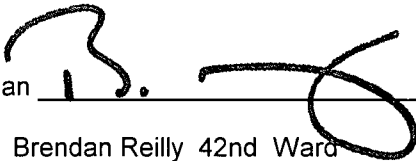
Alderman  \_\_\_\_\_  
Brendan Reilly 42nd Ward

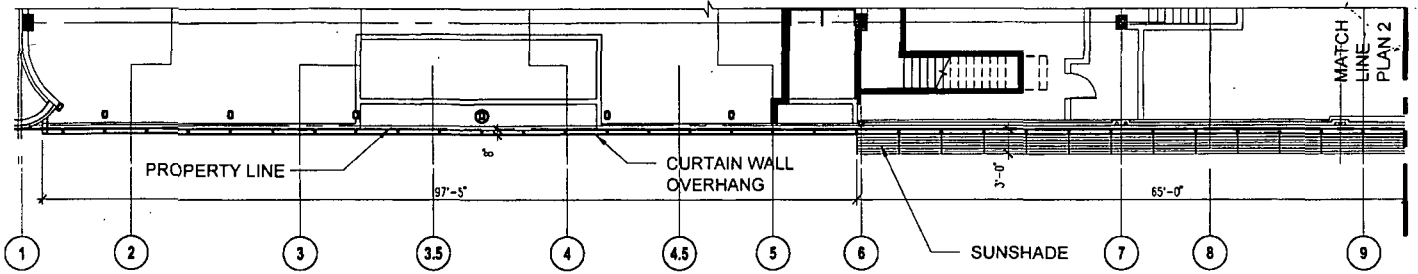

**PLAN 1 - SOUTH FACADE WEST**

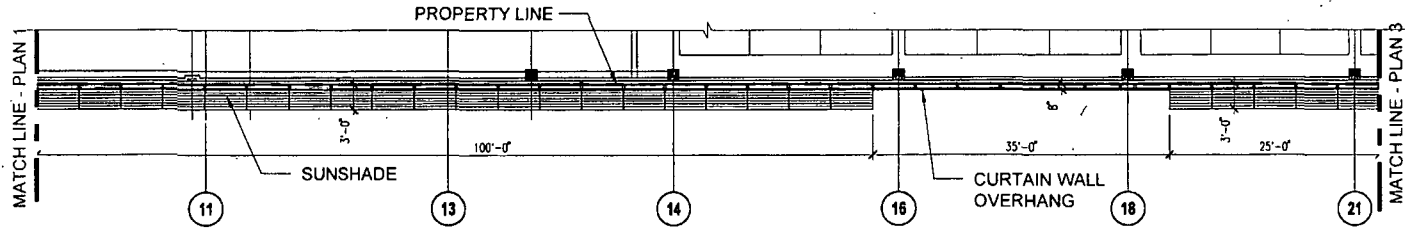

**PLAN 2 - SOUTH FACADE CENTER**

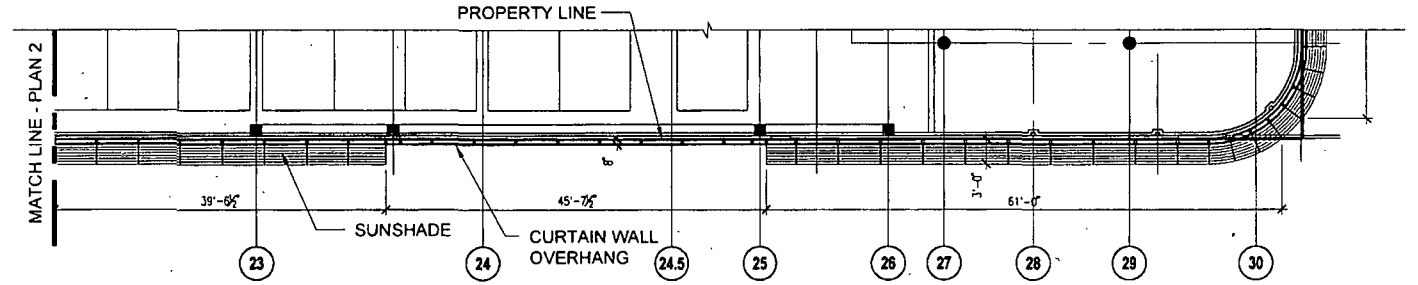

**PLAN 3 - SOUTH FACADE EAST**



© 2012 Solomon Cordwell Buenz

PROJECT NAME: 333 EAST ONTARIO STREET DATE: 05/25/2012

PROJECT NO.: 2011028 DTL./SHT. REF.: \_\_\_\_\_ REV.: \_\_\_\_\_

DRAWING TITLE: OHIO ST. PUBLIC WAY USE SHEET 2 of 4 ⊕

Architecture Planning Interior Design 625 N. Michigan Ave. Chicago, IL 60611 T 312.896.1100 F 312.896.1200