



City of Chicago



O2021-4639

Office of the City Clerk

Document Tracking Sheet

Meeting Date:	10/14/2021
Sponsor(s):	Tabares (23)
Type:	Ordinance
Title:	Awning(s) for Chicago Foot Surgery Centers
Committee(s) Assignment:	Committee on Transportation and Public Way

ORDINANCE
CHICAGO FOOT SURGERY CENTERS

Acct. No.: 476383 - 1

Permit No: BACP1546864

Be It Ordained by the City Council of the City of Chicago:

SECTION 1. Permission and authority are hereby given and granted to CHICAGO FOOT SURGERY CENTERS upon the terms and subject to the conditions of this ordinance to construct, install, maintain and use one (1) Awning with Lettering or Graphics(s) projecting over the public right-of-way adjacent to its premises known as 6254 S PULASKI RD.

Said Awning with Lettering or Graphics(s) at 6254 S PULASKI RD measure(s):

One (1) at twenty-three (23) feet in length and two (2) feet in width for a total of forty-six (46) square feet.

The location of said privilege shall be as shown on prints kept on file with the Department of Business Affairs and Consumer Protection and the Office of the City Clerk.

Said privilege shall be constructed in accordance with plans and specifications approved by the Zoning Department - Signs.

This grant of privilege in the public way shall be subject to the provisions of Section 10-28-015 and all other required provisions of the Municipal Code of Chicago.

The grantee shall pay to the City of Chicago as compensation for the privilege #BACP1546864 herein granted the sum of fifty (\$50.00) per annum in advance.

A 25% penalty will be added for payments received after due date.

The permit holder agrees to hold the City of Chicago harmless for any damage, relocation or replacement costs associated with damage, relocation or removal of private property caused by the City performing work in the public way.


Authority herein given and granted for a period of five (5) years from and after 06/06/2021.

Alderman:

Silvana Tabares

Silvana Tabares 23rd Ward

NEW ID AWNING

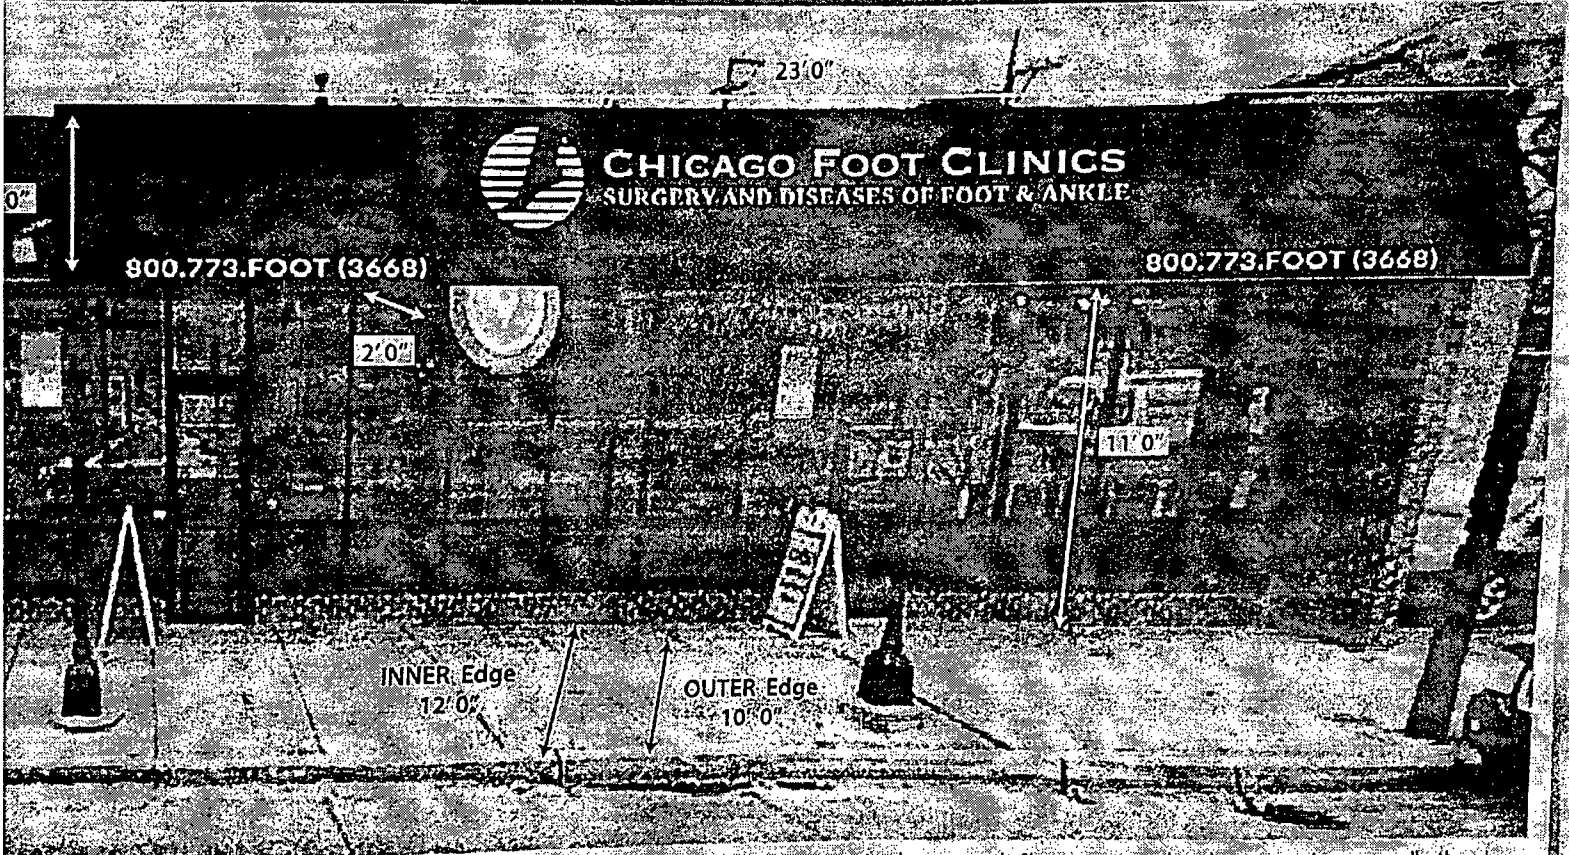

NOTE: Photo for representational purposes only. Signs are not to scale and may appear larger or smaller than shown.

<p>General Contractor: 3D IMAGE PROMOTIONS INC 547 W. Chicago, Ave. Chicago, IL 60642 tel: 773 292 1111 773 215 4169</p>	<p>Location East Elevation</p> <p>Address 6254 S. PULASKI RD. CHICAGO, IL 60629</p>	<p>Description</p> <ul style="list-style-type: none"> - ALUMINUM FRAMED AWNING - PRINTED TXT IN WHITE - 13oz BLACK CANVAS - WALL MOUNTED - READS: CHICAGO FOOT CLINICS
--	---	---