



Office of the City Clerk



O2012-6274

Office of the City Clerk

City Council Document Tracking Sheet

Meeting Date:	9/12/2012
Sponsor(s):	Solis, Daniel (25)
Type:	Ordinance
Title:	Grant(s) of privilege in public way for 1801 W 21st PI LLC
Committee(s) Assignment:	Committee on Transportation and Public Way

ORDINANCE
1801 W. 21st Pl. LLC
Acct. No. 371555 - 1
Permit No. 1101160

Be It Ordained by the City Council of the City of Chicago:

SECTION 1. Permission and authority are hereby given and granted to 1801 W. 21st Pl. LLC, upon the terms and subject to the conditions of this ordinance to maintain and use, as now constructed, one (1) Sidewalk Vault(s) under the public right-of-way adjacent to its premises known as 1801 W. 21st Pl..

Said Sidewalk Vault(s) at W. 21st Pl measure(s):

One (1) at eighty-two point five eight (82.58) feet in length, and three point seven five (3.75) feet in width for a total of three hundred nine point six eight (309.68) square feet.

The location of said privilege shall be as shown on prints kept on file with the Department of Business Affairs and Consumer Protection and the Office of the City Clerk.

Said privilege shall be constructed in accordance with plans and specifications approved by the Department of Transportation (Office of Underground Coordination).

This grant of privilege in the public way shall be subject to the provisions of Section 10-28-015 and all other required provisions of the Municipal Code of Chicago.

The grantee shall pay to the City of Chicago as compensation for the privilege #1101160 herein granted the sum of four hundred (\$400.00) per annum in advance.

A 25% penalty will be added for payments received after due date.


The permit holder agrees to hold the City of Chicago harmless for any damage, relocation or replacement costs associated with damage, relocation or removal of private property caused by the City performing work in the public way.

Authority herein given and granted for a period of five (5) years from and after Date of Passage.

Alderman _____


Daniel S. Solis 25th Ward

1801 W. 21ST PL.

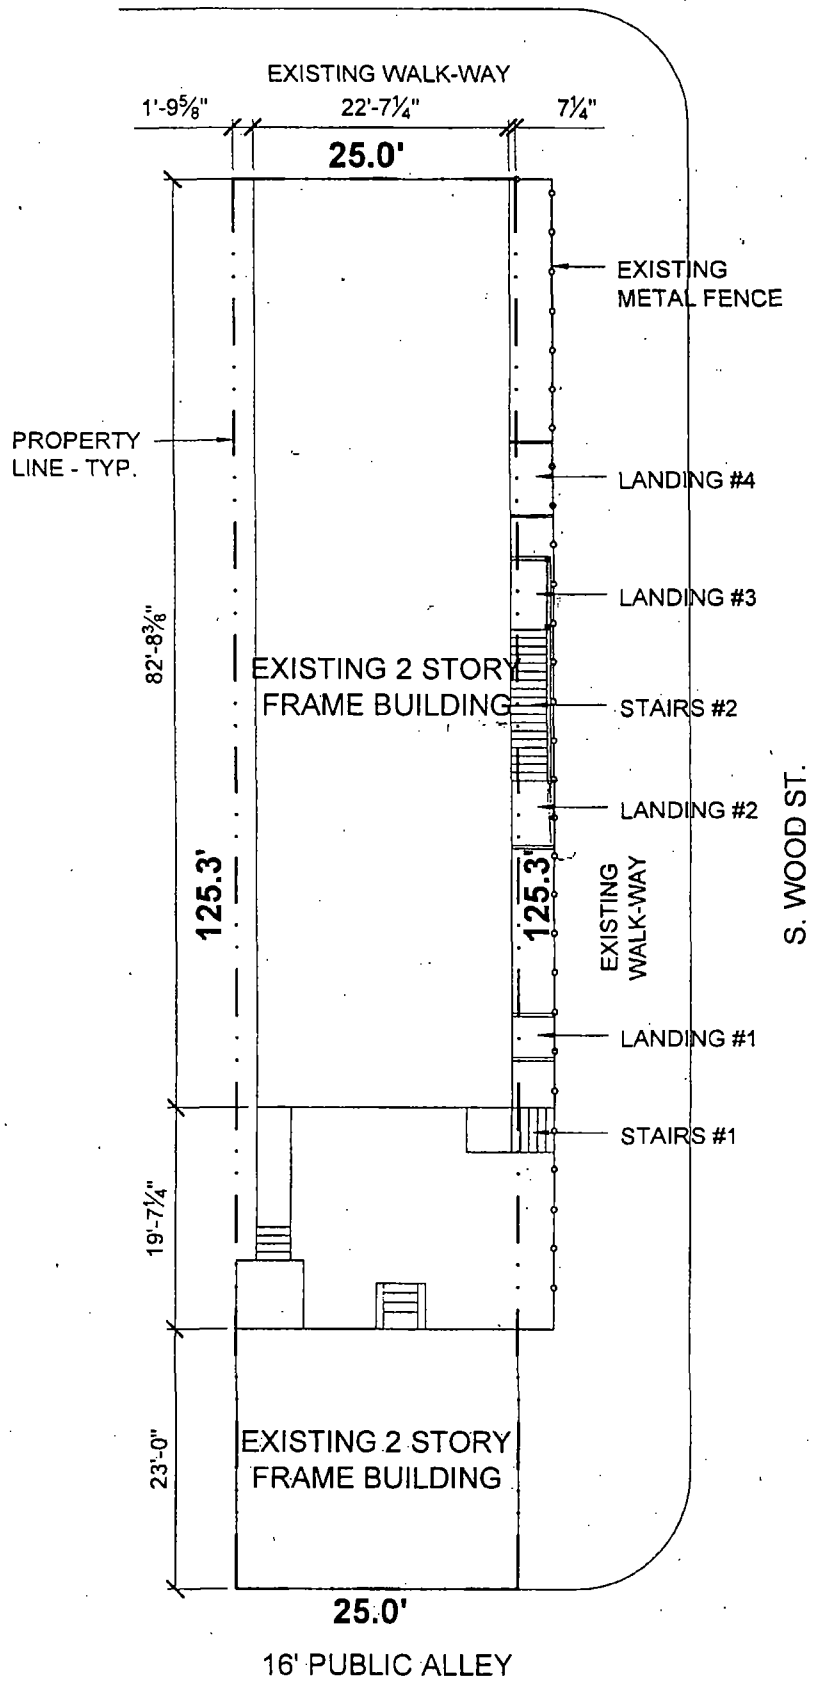

1

SITE PLAN
SCALE: 1/16"=1'-0"