



# City of Chicago




Or2023-151

Office of the City Clerk

## Document Tracking Sheet

<b>Meeting Date:</b>	4/19/2023
<b>Sponsor(s):</b>	Napolitano (41)
<b>Type:</b>	Order
<b>Title:</b>	Issuance of permits for sign(s)/signboard(s) at 8501 W. Higgins Rd. -- Permit No. 101010271
<b>Committee(s) Assignment:</b>	Committee on Zoning, Landmarks and Building Standards



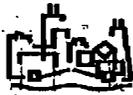

CITY OF CHICAGO

# DEPARTMENT OF BUILDINGS

## Sign Permit Application

APPROVAL NUMBER	APPLICATION NUMBER 101010271	ANNUAL FEE	WORK CODE	DRAWINGS ATTACHED <input type="checkbox"/> YES <input type="checkbox"/> NO
DATE OF APPLICATION 03/23/2023			TYPE OF SIGN FLAT OR BOX	
ADDRESS OF SIGN 8501 W HIGGINS RD, 60631-			LENGTH	FT. IN. HEIGHT FT. IN.
BUILDING			AREA	SQ. FT. WEIGHT LBS.
ORIGINAL PERMIT NUMBER			240	750
TYPE OF PERMIT NEW CONSTRUCTION (SIGN)			SIGN HEIGHT ABOVE GRADE/ROOF FT. 90	
PAYER OF ANNUAL INSPECTION FEE CLAYMAN, RUTH 8501 W HIGGINS RD CHICAGO, IL 60631 (630)426-1083			SHAPE OF SIGN REGULAR	
SIGN MANUFACTURER OLYMPIK SIGNS			SIGN WILL READ ILLINOIS MEDIA SCHOOL	
ADDRESS WHERE SIGN CAN BE SEEN PRIOR TO ERECTION			NO. OF LAMPS TOTAL WATTAGE 2,000 360	
TICKET NUMBER 0 REINSPECTION CONTROL NUMBER			TYPE OF LAMP OTHER	
TYPE OF SUPPORT FOR SIGN BUILDING			NO. OF BALLAST/TRANSFORMERS INPUT OF TRANSFORMERS 6 110V	
SIGN BOARD SUPPORT MEMBERS OTHER			CONTRACTOR WILL INSTALL <input checked="" type="checkbox"/> FEEDERS <input checked="" type="checkbox"/> CUSTOMER LEADS	
ANNUAL FEE _____			TYPE OF SWITCH	
CONSTRUCTION FEE 200.00			LOCATION OF SWITCH OUTSIDE SIGN	
1017 B FEE _____			SIGN LOCATION INSTALL ONE (1) LED ILLUMINATED SIGN ON SOUTH ELEVATION WALL.	
TOTAL FEE 200.00 <u>Check # for Zoning</u>				
AMOUNT PAID 200.00 <u>Check # for DCA P</u>				
BALANCE DUE _____				

The undersigned certifies that the statements in this application are true and correct and that all work done under the proposed permit will conform to the requirements of the Chicago Municipal Code

ELECT CONTR* OLYMPIK SIGNS, INC.	LICENSE # E69270
ADDRESS 1130 N. GARFIELD LOMBARD, IL 60148-	ELECTR
SUPERVISOR SIGNATURE <i>Bill Pyter</i>	

CONTRACTOR* OLYMPIK SIGNS INC	# TGC101361
ADDRESS 1130 NORTH GARFIELD STREET LOMBARD IL, 60148-	GENCON
SIGNATURE <i>[Signature]</i>	


\*IF APPLICABLE The permit issued on this application will authorize only signs here applied for. If other signs are to be erected they must be covered by additional permits

City of Chicago  
Lori E Lightfoot, Mayor



Department of Buildings  
Matthew Baudet, Commissioner

TYPE OF BUSINESS <b>COMMERCIAL</b> Other: _____ Name: _____ LIC #: _____ Renewal Date: _____	SIGN BOND REQUIRED? <input type="checkbox"/> YES COUNCIL ORDER REQUIRED <input checked="" type="checkbox"/> YES
Projects Over: <input checked="" type="checkbox"/> Private Property <input checked="" type="checkbox"/> Public Way      Grant Permit _____ <input type="checkbox"/> Planned Development/Manufactur PMD/PD# _____ Zoning District <b>B3</b> Other: <b>B3-1</b>	IS SPECIAL PERMISSION REQUIRED FROM CHIEF ELECTRICAL INSPECTOR <input type="checkbox"/> YES IF YES, ATTACH LETTER OF REQUEST
TYPE OF SIGN: <input type="checkbox"/> ADVERTISING <input checked="" type="checkbox"/> ILLUMINATED <input type="checkbox"/> MOVEABLE <input checked="" type="checkbox"/> BUSINESS <input type="checkbox"/> FLASHING	TIME STAMP
TOTAL STREET FRONTAGE OF LOT (IN FEET) <u>615</u> TOTAL AREA OF NEW SIGN (SQ.FT.) <u>240</u> TOTAL AREA OF ALL SIGNS ON LOT (SQ.FT.) <u>596</u> HEIGHT OF SIGN ABOVE GRADE (TO TOP) <u>96ft 0in</u>	SIGN CLERK _____      APPROVED FOR PERMIT _____
DISTANCE OF CURB LINE OUTER EDGE (ft) <u>10</u> DISTANCE OF STRUCTURE INNER EDGE (ft) <u>10</u> DISTANCE FROM (ft): A. PUBLIC PARK (OVER 10 ACRES) <u>1,000</u> B. EXPRESSWAY (IF LESS THAN 1,000 FT.) <u>500</u> C. RESIDENCE DISTRICT (ADVERTISING SIGNS ONLY) <u>570</u>	REMARKS
IF REPLACEMENT SIGN OR CHANGE OF FACE, WHAT DOES THE EXISTING SIGN READ?  Original Payee: _____  Landmark Hold: <input type="checkbox"/> Status: _____	
ZONING (OFFICE USE ONLY)	

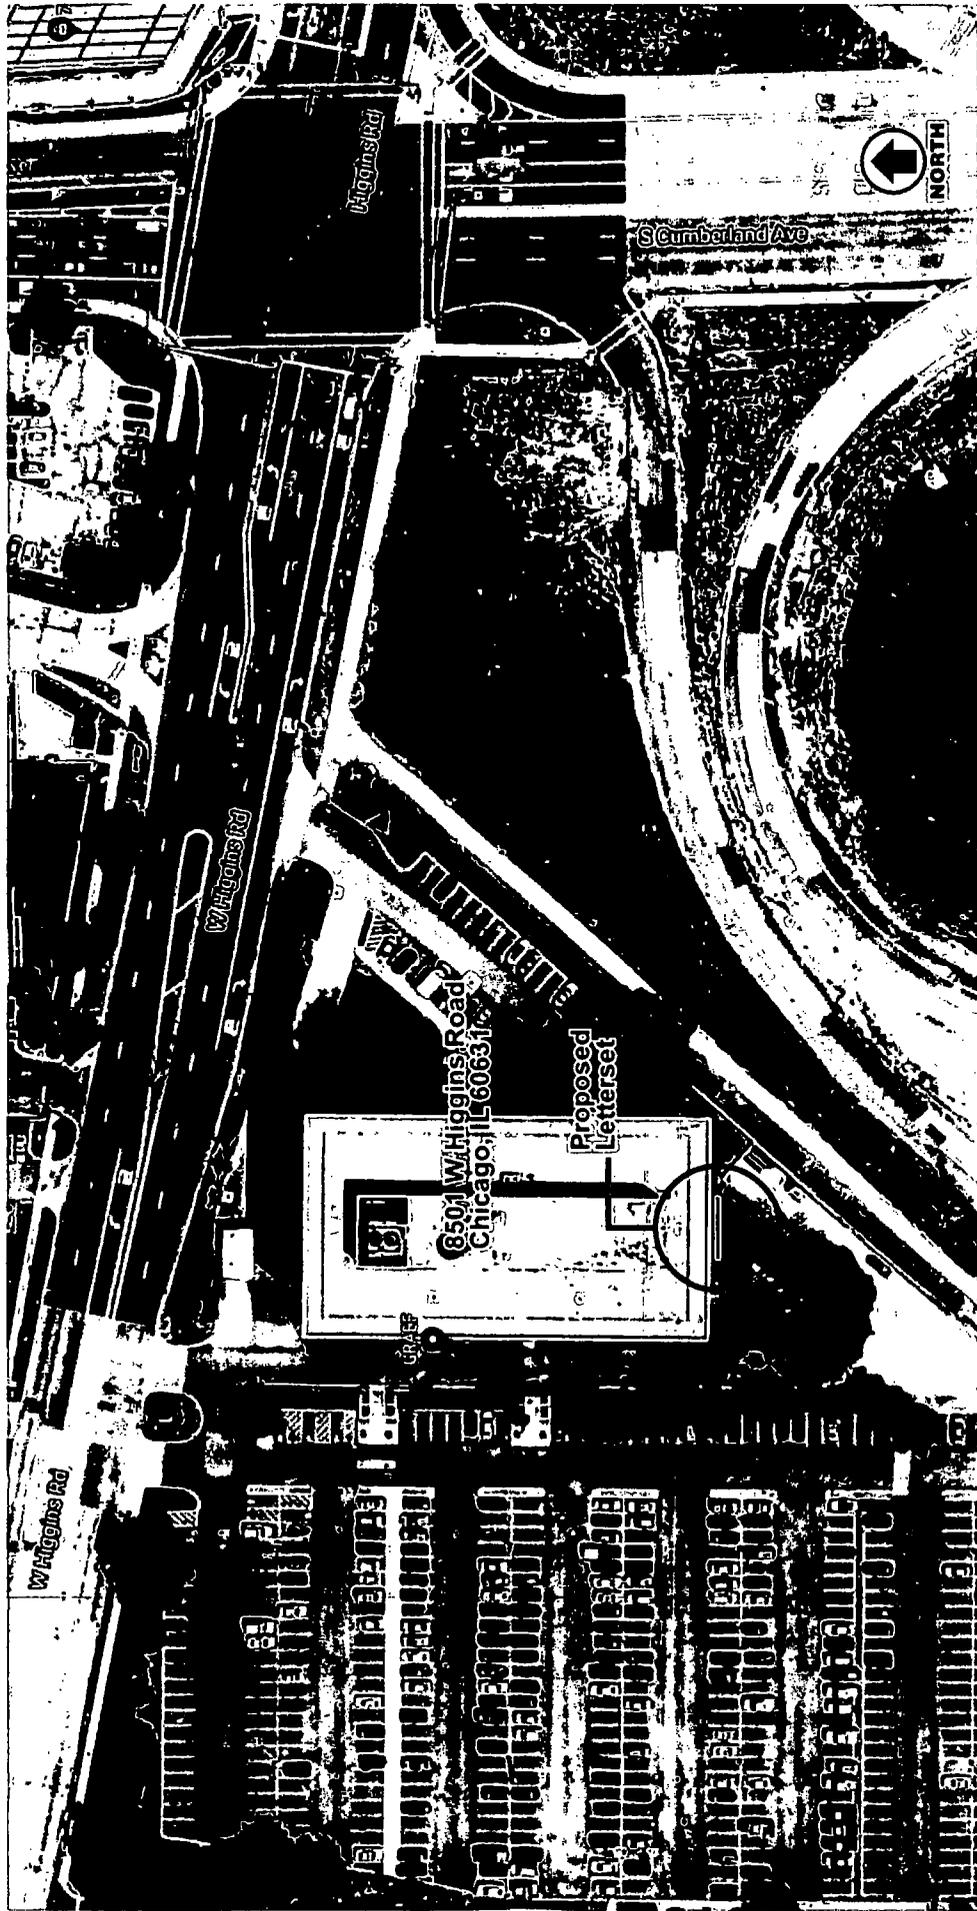

Site Plan -

# Illinois Media School

client  
 account representative  
**ROBBY WHITEHEAD**

8501 W Higgins Road #450  
 Chicago, IL 60631

drawn by  
**MEGAN K**

Job #: 23-9437  
 02-15-23  
 Rev.# 03-02-23


Comments:

Ph.# **630.424.6100** Fax.# **630.424.6120** [WWW.OLYSIGNS.COM](http://WWW.OLYSIGNS.COM)


**SITE PLAN**

1130 N. Garfield  
 Lombard, IL 60148  
 Ph.# 630.424.6100  
 Fax.# 630.424.6120  
 WWW.OLYSIGNS.COM  
 OLYMPIK SIGNS is an equal opportunity employer. All qualified applicants will be considered for employment without regard to race, color, religion, sex, age, national origin, or disability. We are an Equal Opportunity Employer. Minorities and women are encouraged to apply.


page 1 of 4

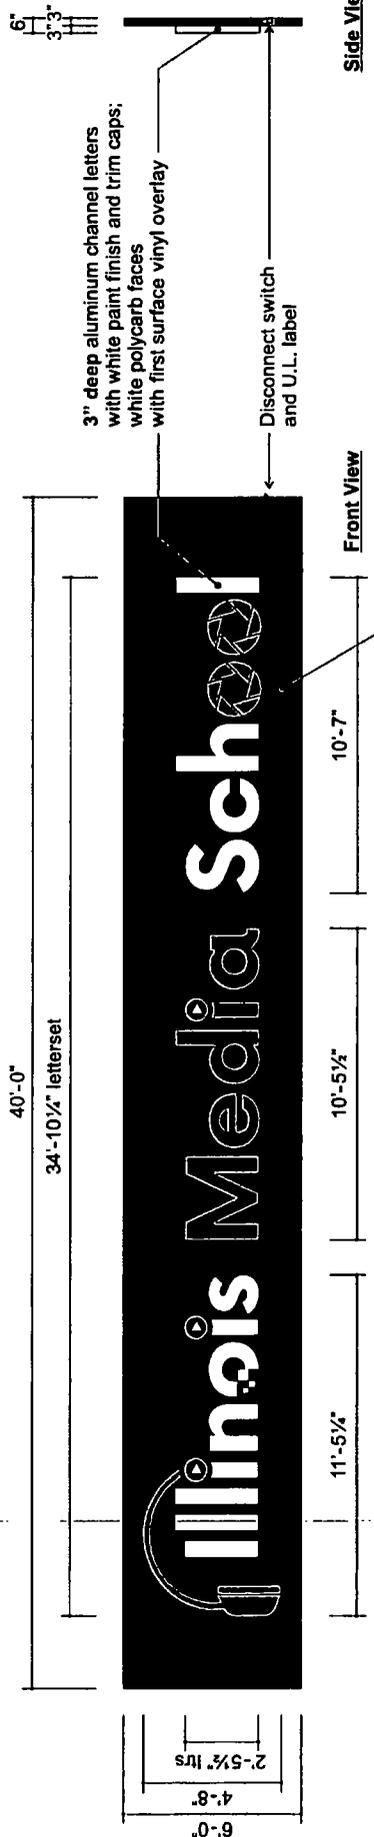

Side View

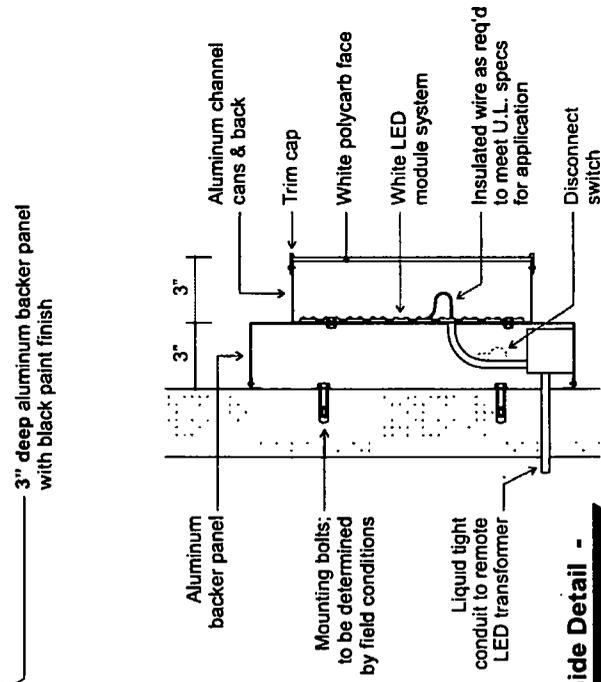


Side Detail -  
Scale N.T.S.

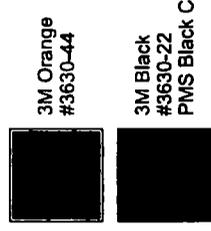

**Face-Lit Channel Letterset on Backer Panel -**

Scale 1/4" = 1'-0" | Qty: (1) Required | Square Footage: 240.0  
Aluminum channel letters with white polycarb faces applied with first surface vinyl; letters mounted to aluminum backer panel; illuminated using white LED module system. Drawing for concept purposes only. Field survey required prior to fabrication.

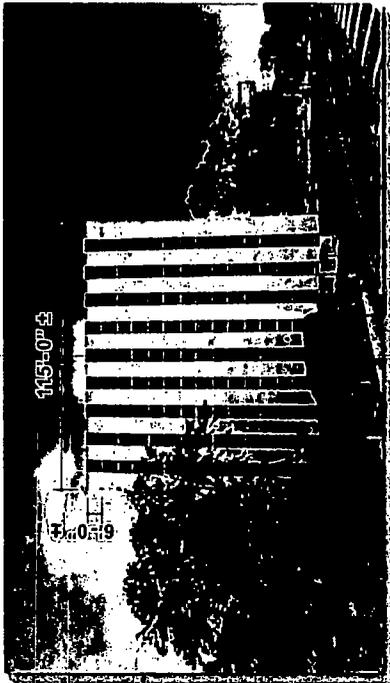

South Building Elevation - EXISTING



1130 N. Garfield  
Lombard, IL 60148  
Ph. # 630.424.6100

account representative / client  
ROBBY WHITEHEAD

Illinois Media School  
8501 W. Higgins Road #450  
Chicago, IL 60631

drawn by  
MEGAN K


Comments:

Job #: 23-9437  
02-15-23  
rev.# 03-02-23

WWW.OLYPIKSIGNS.COM

This is an essential, unpublished drawing submitted in connection with a project we are planning for you. It is not to be copied, reproduced, exhibited or otherwise used without the written permission of Olympia Signs, Inc. Olympia is a registered trademark of Olympia Signs, Inc.

**SIGN LAYOUT**

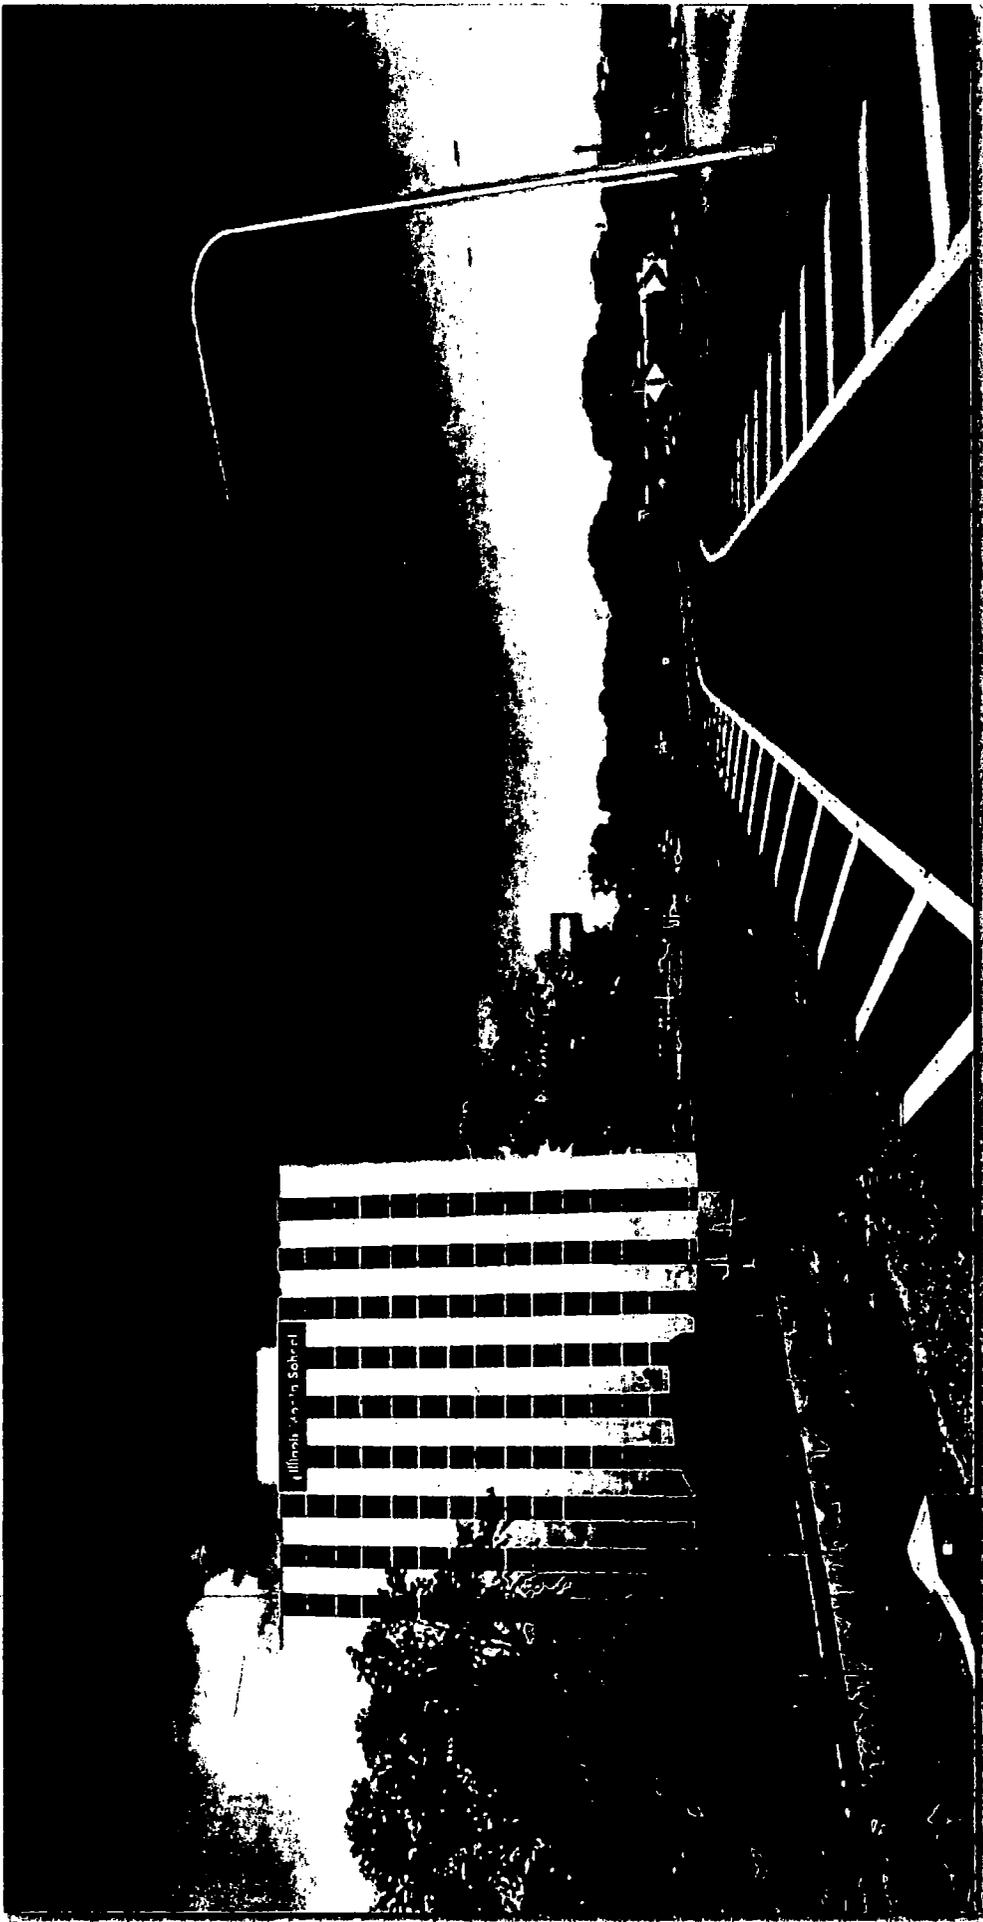

South Building Elevation -

**Illinois Media School**

6501 W Higgins Road #450  
Chicago, IL 60631

account representative  
**ROBBY WHITEHEAD**

client

drawn by  
**MEGAN K**

job #: 23-9437  
02-15-23  
REV.# 03-02-23

**OLYMPIK**  
**SIGNS**

1130 N. Garfield  
Lombard, IL 60148

Ph. # 630.424.6100 Fax. # 630.424.6120

**WWW.OLYSIGNS.COM**

THIS IS AN UNQUALIFIED PRELIMINARY CONCEPT. IT IS NOT TO BE CONSIDERED A CONTRACT. THE CLIENT IS RESPONSIBLE FOR OBTAINING ALL NECESSARY PERMITS AND APPROVALS. 

Comments:

**SIGN CONCEPT**

page 4 of 4