



City of Chicago



O2020-2070

Office of the City Clerk Document Tracking Sheet

Meeting Date:	4/22/2020
Sponsor(s):	Reilly (42)
Type:	Ordinance
Title:	Grant(s) of privilege in public way for Onni 352 North Union Chicago LLC
Committee(s) Assignment:	Committee on Transportation and Public Way

ORDINANCE
ONNI 352 N. UNION CHICAGO, LLC
Acct. No. 466223 - 1
Permit No. 1143931

Be It Ordained by the City Council of the City of Chicago:

SECTION 1. Permission and authority are hereby given and granted to ONNI 352 N. UNION CHICAGO, LLC, upon the terms and subject to the conditions of this ordinance to construct, install, maintain and use one (1) Bridge(s) projecting over the public right-of-way adjacent to its premises known as 354 N. Union Ave..

Said Bridge(s) at N. Halsted Street measure(s):

One (1) at forty-eight point zero eight (48.08) feet in length, and three point three three (3.33) feet in width for a total of one hundred sixty point one one (160.11) square feet.

The location of said privilege shall be as shown on prints kept on file with the Department of Business Affairs and Consumer Protection and the Office of the City Clerk.

Said privilege shall be constructed in accordance with plans and specifications approved by the Department of Planning and Development and Department of Transportation (Division of Project Development).


This grant of privilege in the public way shall be subject to the provisions of Section 10-28-015 and all other required provisions of the Municipal Code of Chicago.

The grantee shall pay to the City of Chicago as compensation for the privilege #1143931 herein granted the sum of four hundred (\$400.00) per annum in advance.

A 25% penalty will be added for payments received after due date.


The permit holder agrees to hold the City of Chicago harmless for any damage, relocation or replacement costs associated with damage, relocation or removal of private property caused by the City performing work in the public way.

Authority herein given and granted for a period of five (5) years from and after Date of Passage.

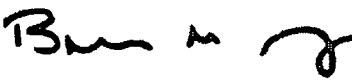
Alderman  _____

Brendan Reilly 42nd Ward


354 North Union Avenue
354 North Union Avenue
Chicago, Illinois

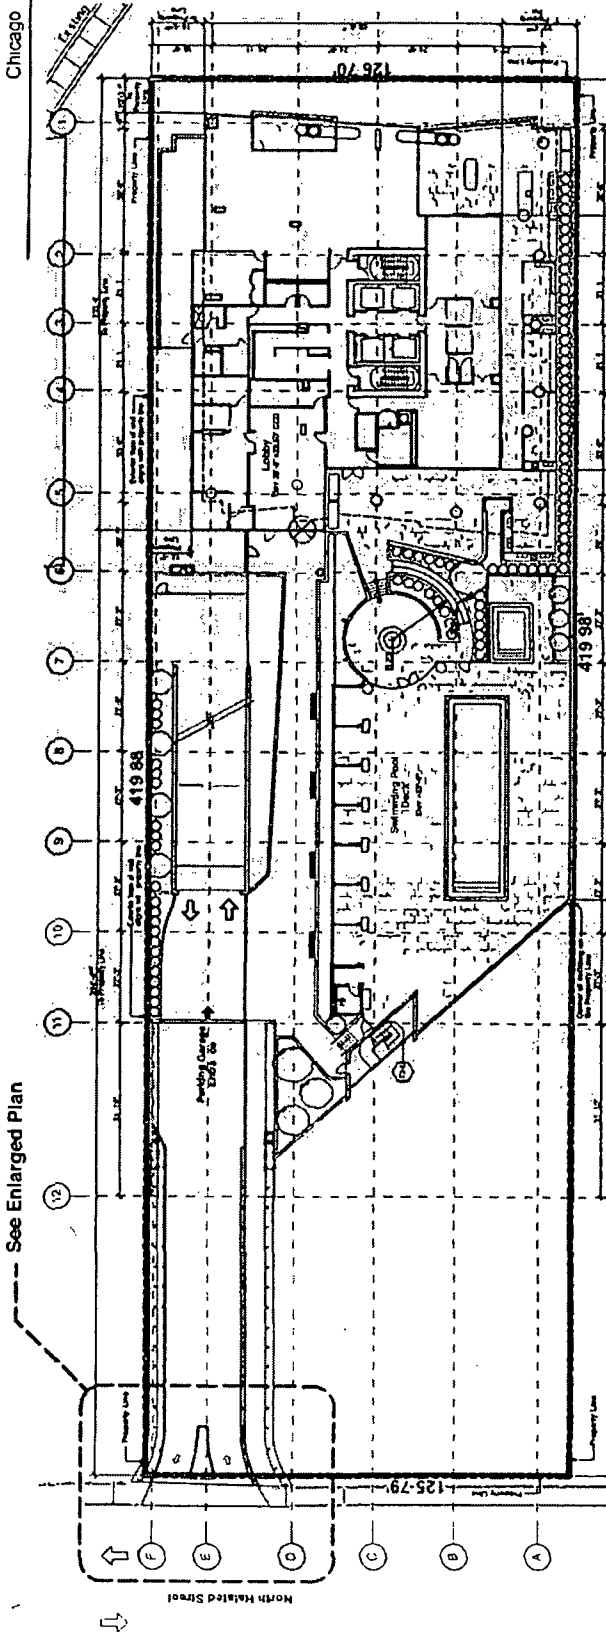

1 Site Plan - Halsted Street Level
SCALE 1" = 50'

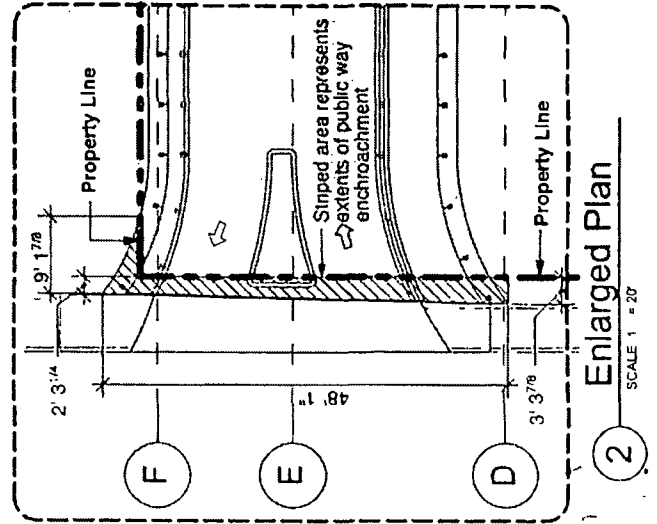


2 Enlarged Plan
SCALE 1" = 20'

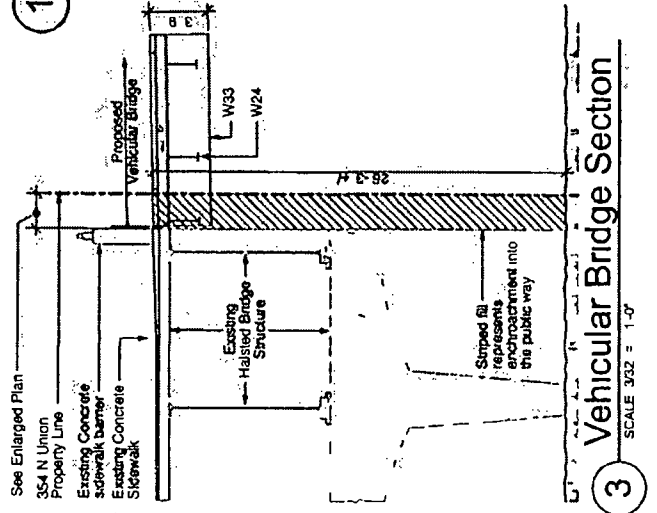

3 Vehicular Bridge Section
SCALE 3/32" = 1'-0"

Omm developer

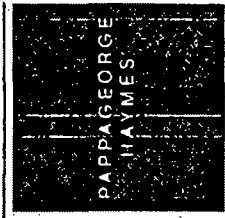

pappageorgehaymes partners
www.pappageorgehaymes.com

1/22/20
P/H # 182550

Location Map





Department of Business Affairs and Consumer Protection
Small Business Center - Public Way Use Unit
City Hall - 121 N. LaSalle Street, Room 800 • Chicago, IL 60602
312-74-GOBIZ / 312-744-6249 • (312) 744-1944 (TTY)
<http://www.cityofchicago.org/bacp>

03/18/2020

Alderman **Brendan Reilly**
Ward # 42
City of Chicago
City Hall, Room 300
121 North LaSalle Street
Chicago, Illinois 60602

Re: An ordinance to use and maintain a portion of the public right-of-way for **one (1) bridge(s)** for **ONNI 352 N. UNION CHICAGO, LLC**, adjacent to the premises known as **354 N. Union Ave.**.

Dear Alderman **Brendan Reilly**:

The applicant referenced above has requested the use of the public right-of-way for a **bridge(s)**. An ordinance has been prepared by the Department of Business Affairs and Consumer Protection – Small Business Center - Public Way Use Unit for presentation to the City Council. Because this request was made for properties located in your ward, as approved by you as per the attached, I respectfully request that you introduce the attached ordinance at the next City Council meeting.

If you have any questions regarding this ordinance, please contact Anthony Bertuca at (312) 744-5506.

Department of Business Affairs and Consumer Protection