



# City of Chicago



O2013-5341

Office of the City Clerk

## Document Tracking Sheet

<b>Meeting Date:</b>	6/26/2013
<b>Sponsor(s):</b>	Reilly, Brendan (42)
<b>Type:</b>	Ordinance
<b>Title:</b>	Grant(s) of privilege in public way for Vora
<b>Committee(s) Assignment:</b>	Committee on Transportation and Public Way

ORDINANCE  
VORA  
Acct. No. 369512 - 1  
Permit No. 1106834

*Be It Ordained by the City Council of the City of Chicago:*

SECTION 1. Permission and authority are hereby given and granted to VORA, upon the terms and subject to the conditions of this ordinance to maintain and use one (1) sign(s) projecting over the public right-of-way attached to its premises known as 1028 N. Clark St..

Said sign structure(s) measures as follows; along Clark:  
One (1) at thirteen (13) feet in length, four (4) feet in height and ten (10) feet above grade level.

The location of said privilege shall be as shown on prints kept on file with the Department of Business Affairs and Consumer Protection and the Office of the City Clerk.

Said privilege shall be constructed in accordance with plans and specifications approved by the Department of Transportation (Division of Project Development) and Zoning Department - Signs.


This grant of privilege in the public way shall be subject to the provisions of Section 10-28-015 and all other required provisions of the Municipal Code of Chicago.


The grantee shall pay to the City of Chicago as compensation for the privilege #1106834 herein granted the sum of three hundred (\$300.00) per annum in advance.

A 25% penalty will be added for payments received after due date.

The permit holder agrees to hold the City of Chicago harmless for any damage, relocation or replacement costs associated with damage, relocation or removal of private property caused by the City performing work in the public way.

Authority herein given and granted for a period of five (5) years from and after Date of Passage.

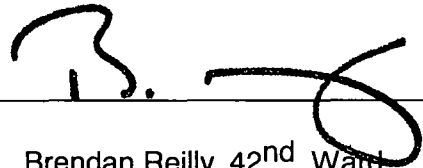Alderman  \_\_\_\_\_  
Brendan Reilly 42<sup>nd</sup> Ward

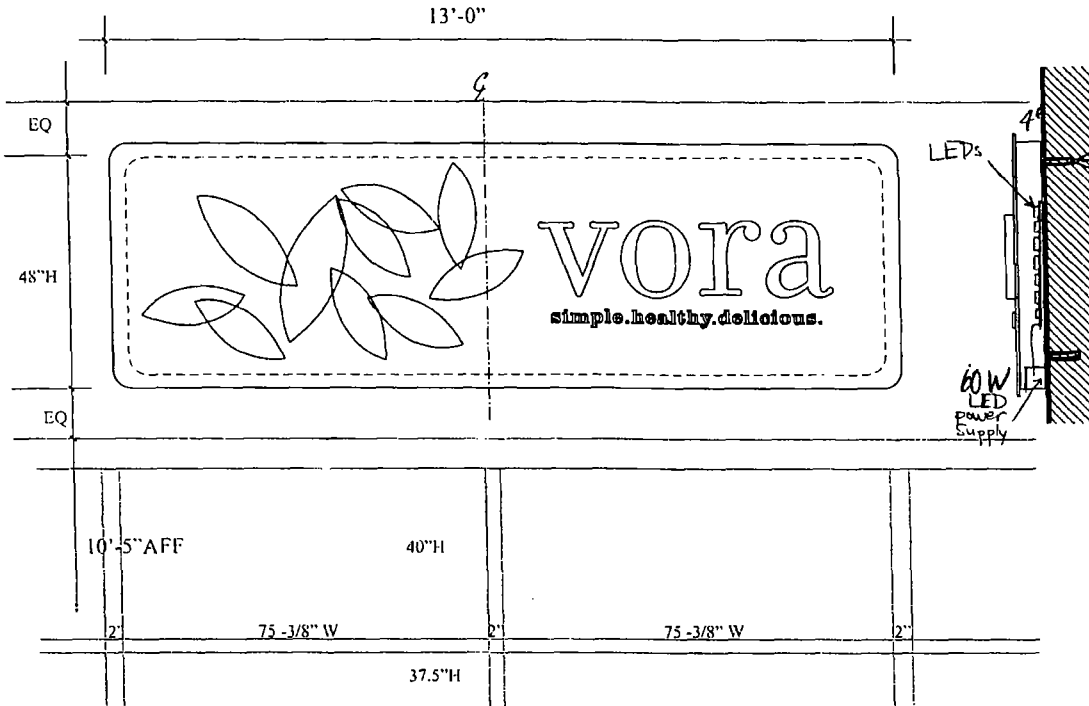

**Identification**  
 1000 N Halsted Street - Ste 205  
 Chicago, Illinois 60642-4231  
 (t) 312 664-3388 (f) 312 664-3558

---

Notes

---

Revision / Issue / Addendum

---

All ideas, designs, arrangements, and plans submitted or recommended by this drawing are owned by and the property of Maroon Studio Inc. and shall remain a trade secret and confidential for use only in connection with the specific project. None of the trade design, arrangements, and plans shall be used by or disclosed for any purpose whatsoever without written permission of Maroon Studio Inc. Written directions on these drawings shall have precedence over all oral instructions and conditions shown on these drawings. Any details must be submitted to this office for approval before proceeding with construction.

---

Project Name  
 Vora

---

Drawing Name  
 Signage Package

---

Proj No 283 01  
 Date 01JAN13  
 Scale as noted  
 Drawn By J.L.H  
 Drawing No **S-11**

---

Sheet 1 of 1