



City of Chicago



O2015-5937

Office of the City Clerk

Document Tracking Sheet

Meeting Date:	7/29/2015
Sponsor(s):	Burnett (27)
Type:	Ordinance
Title:	Grant(s) of privilege in public way for AP LMC West Loop Venture LLC
Committee(s) Assignment:	Committee on Transportation and Public Way

ORDINANCE
AP LMC WEST LOOP VENTURE, LLC
Acct. No. 398086 - 1
Permit No. 1118603

Be It Ordained by the City Council of the City of Chicago:

SECTION 1. Permission and authority are hereby given and granted to AP LMC WEST LOOP VENTURE, LLC, upon the terms and subject to the conditions of this ordinance to maintain and use one (1) sign(s) projecting over the public right-of-way attached to its premises known as 11 S. Green St..

Said sign structure(s) measures as follows; along S GREEN ST:
One (1) at four (4) feet in length, four (4) feet in height and eleven point five nine (11.59) feet above grade level.

The location of said privilege shall be as shown on prints kept on file with the Department of Business Affairs and Consumer Protection and the Office of the City Clerk.

Said privilege shall be constructed in accordance with plans and specifications approved by the Department of Transportation (Division of Project Development) and Zoning Department - Signs.

This grant of privilege in the public way shall be subject to the provisions of Section 10-28-015 and all other required provisions of the Municipal Code of Chicago.

The grantee shall pay to the City of Chicago as compensation for the privilege #1118603 herein granted the sum of one hundred (\$100.00) per annum in advance.

A 25% penalty will be added for payments received after due date.

The permit holder agrees to hold the City of Chicago harmless for any damage, relocation or replacement costs associated with damage, relocation or removal of private property caused by the City performing work in the public way.

Authority herein given and granted for a period of five (5) years from and after Date of Passage.

Alderman 


Walter Burnett Jr. 27th Ward

MOUNTING PLATE
SCALE 1" = 1'-0"

SIGN ELEVATION
SCALE 1" = 1'-0"

CROSS SECTION
SCALE 1" = 1'-0"

MOUNTING HEIGHT
NOT TO SCALE

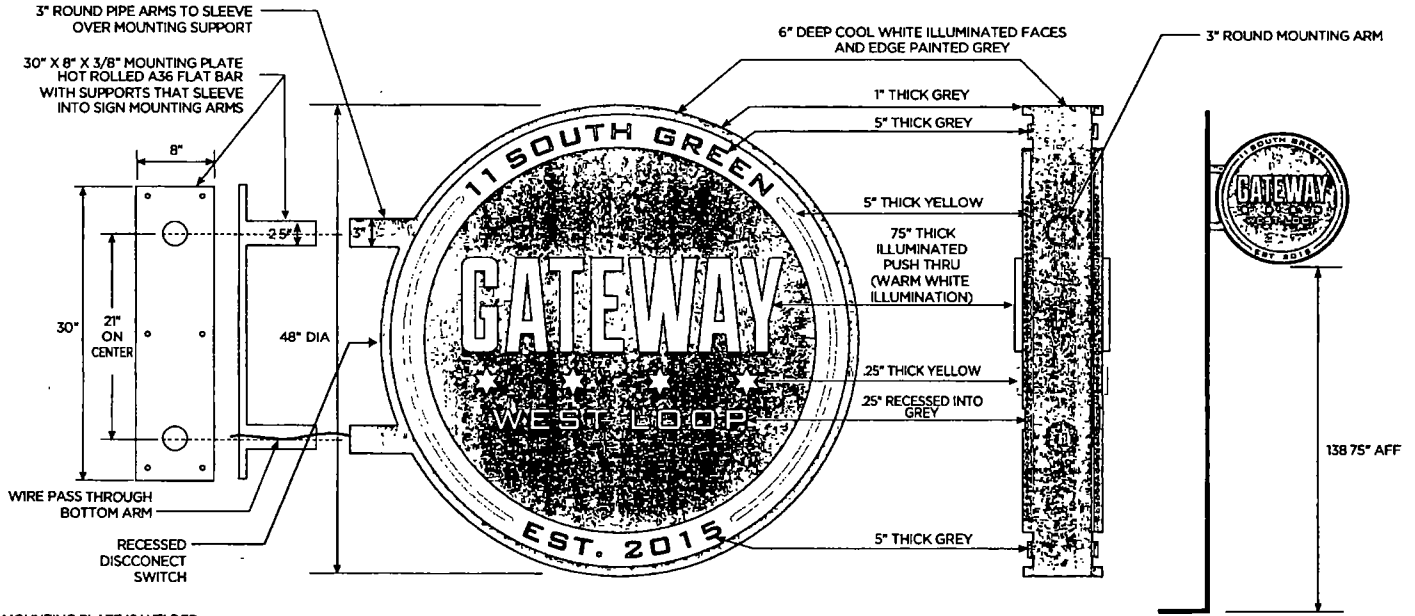

MOUNTING PLATE IS WELDED WITH A 1/4" FILET WELD TO STEEL I-BEAM AS SHOWN ON ATTACHED DETAIL

<p>H.M. WITT & CO. <i>Signs</i> FINE SIGNAGE SINCE 1894</p> <p>3313 West Newport Ave. Chicago, IL 60618 office 773 250 5000 fax 773 250 5100 toll free 1 888 427 0703 web www.hmwtll.com</p>	<p>APPROVED AS IS <input type="radio"/></p> <p>APPROVED W/CHANGES <input type="radio"/></p> <p>REVISE AND RESUBMIT <input type="radio"/></p>	<p>REVISIONS</p>	<p>CLIENT CMR GATEWAY</p>
	<p>APPROVAL</p> <p>DATE</p>		<p>DATE 03 2015</p> <p>JOB # CMR15007</p> <p>DRAWN BY ns/mw</p> <p>SCALE as noted</p>
<p>THIS IS AN ORIGINAL DRAWING BY H M WITT & CO SIGNS AND IS NOT TO BE REPRODUCED WITHOUT PERMISSION OF H M WITT & CO SIGNS</p>			