



City of Chicago



O2020-1992

Office of the City Clerk

Document Tracking Sheet

Meeting Date:	4/22/2020
Sponsor(s):	Burnett (27)
Type:	Ordinance
Title:	Grant(s) of privilege in public way for Spectrum Real Estate - fence
Committee(s) Assignment:	Committee on Transportation and Public Way

ORDINANCE
SPECTRUM REAL ESTATE
Acct. No. 26759 - 2
Permit No. 1144558

Be It Ordained by the City Council of the City of Chicago:

SECTION 1. Permission and authority are hereby given and granted to SPECTRUM REAL ESTATE, upon the terms and subject to the conditions of this ordinance to maintain and use, as now constructed, one (1) Fence(s) on the public right-of-way adjacent to its premises known as 820 N. Orleans St..

Said Fence(s) at W. Institute Place measure(s):

One (1) at one hundred five (105) feet in length, and point five (.5) feet in width for a total of fifty-two point five (52.5) square feet. Existing fence is approximately five (5) in height.

The location of said privilege shall be as shown on prints kept on file with the Department of Business Affairs and Consumer Protection and the Office of the City Clerk.

Said privilege shall be constructed in accordance with plans and specifications approved by the Department of Transportation (Division of Project Development).


This grant of privilege in the public way shall be subject to the provisions of Section 10-28-015 and all other required provisions of the Municipal Code of Chicago.

The grantee shall pay to the City of Chicago as compensation for the privilege #1144558 herein granted the sum of four hundred (\$400.00) per annum in advance

A 25% penalty will be added for payments received after due date.

The permit holder agrees to hold the City of Chicago harmless for any damage, relocation or replacement costs associated with damage, relocation or removal of private property caused by the City performing work in the public way.


Authority herein given and granted for a period of five (5) years from and after 02/09/2020.

Alderman 

Walter Burnett Jr. 27th Ward

02020 - 1992

PERMIT 1144558

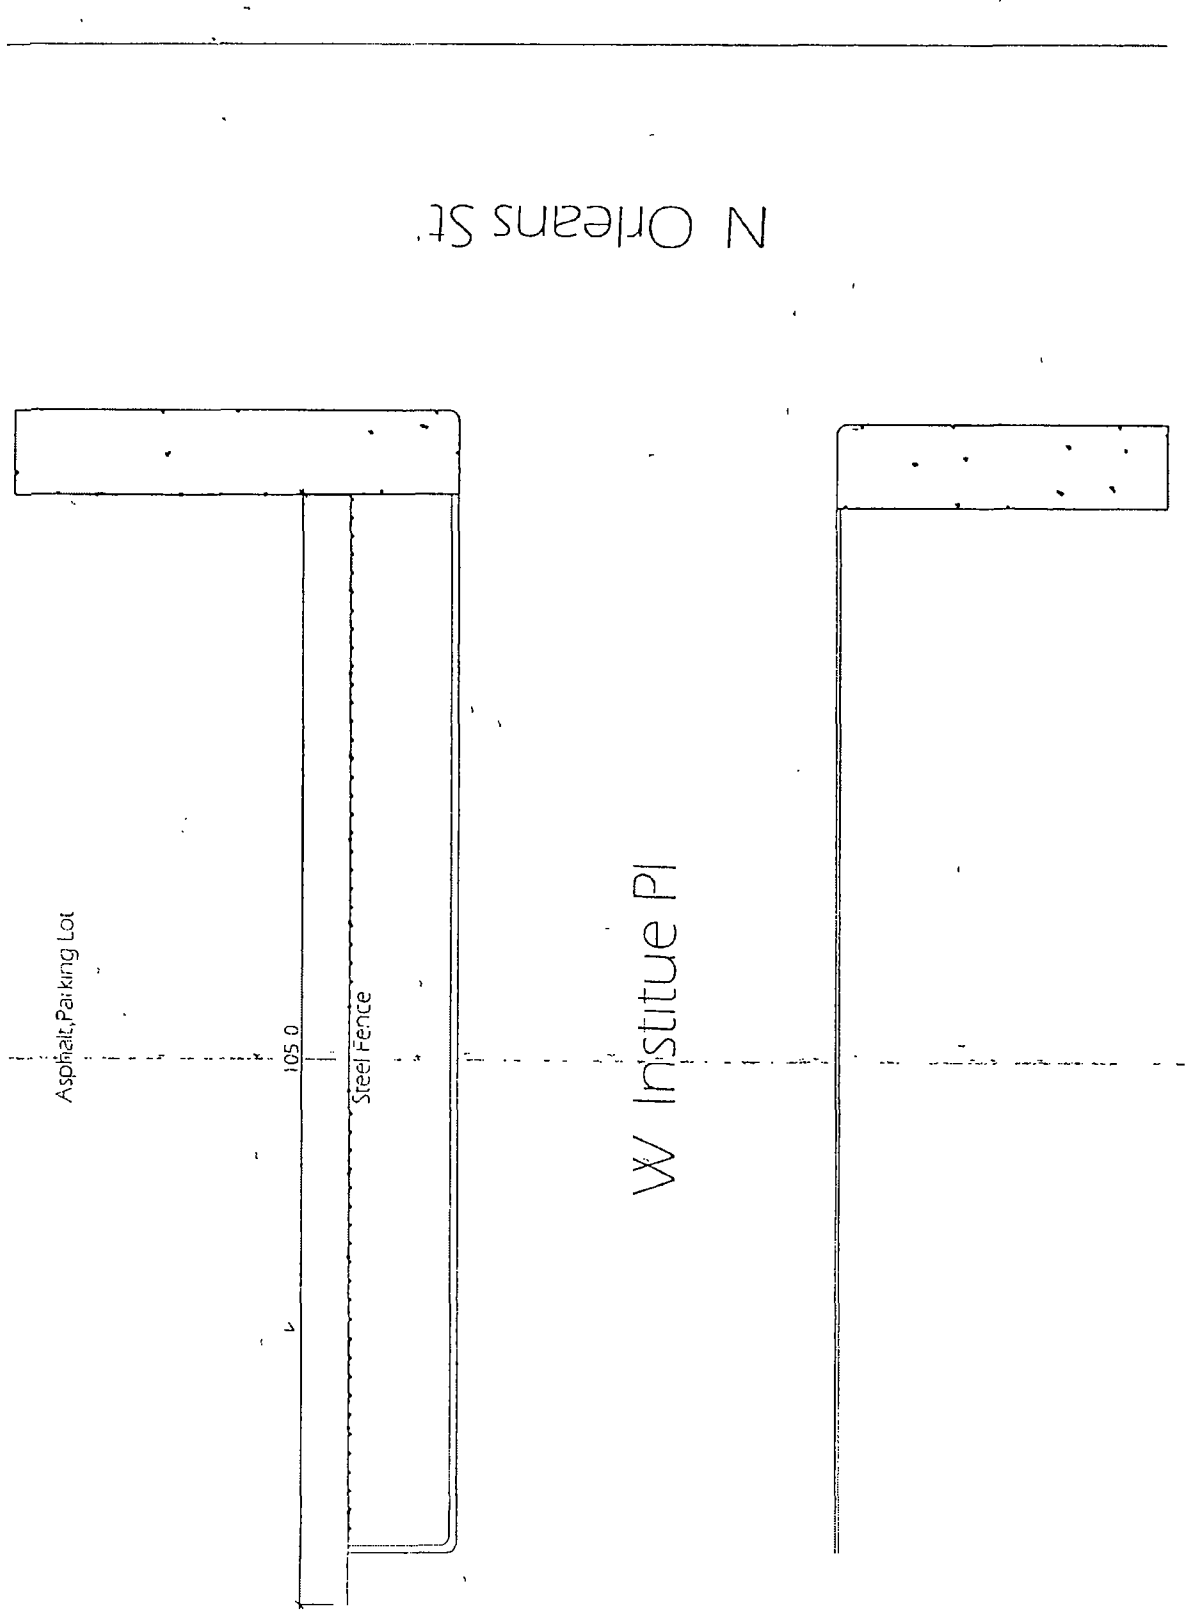

Scale
1/5" = 1'-0"

SITE PLAN