



Office of Chicago City Clerk



O2011-3261

Office of the City Clerk

City Council Document Tracking Sheet

Meeting Date:	4/13/2011
Sponsor(s):	Reilly, Brendan (42)
Type:	Ordinance
Title:	Grant(s) of Privilege in Public Way for Havana Grill
Committee(s) Assignment:	Committee on Transportation and Public Way

ORDINANCE
HAVANA GRILL
Acct. No. 333407 - 1
Permit No. 1095965

Be It Ordained by the City Council of the City of Chicago:

SECTION 1. Permission and authority are hereby given and granted to HAVANA GRILL, upon the terms and subject to the conditions of this ordinance to maintain and use, as now constructed, one (1) Fire Escape(s) projecting over the public right-of-way adjacent to its premises known as 412 N. Clark St..

Said Fire Escape(s) at N. Clark measure(s):

One (1) at seventy (70) feet in length, and four (4) feet in width for a total of two hundred eighty (280) square feet.

The location of said privilege shall be as shown on prints kept on file with the Department of Business Affairs and Consumer Protection and the Office of the City Clerk.

Said privilege shall be constructed in accordance with plans and specifications approved by the Department of Transportation (Division of Project Development).

This grant of privilege in the public way shall be subject to the provisions of Section 10-28-015 and all other required provisions of the Municipal Code of Chicago.

The grantee shall pay to the City of Chicago as compensation for the privilege #1095965 herein granted the sum of four hundred (\$400.00) per annum in advance.


A 25% penalty will be added for payments received after due date.

The permit holder agrees to hold the City of Chicago harmless for any damage, relocation or replacement costs associated with damage, relocation or removal of private property caused by the City performing work in the public way.


Authority herein given and granted for a period of five (5) years from and after Date of Passage.

Alderman _____

Brendan Reilly 42nd Ward

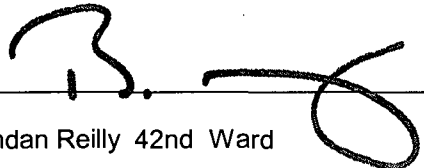

412 N. CLARK STR

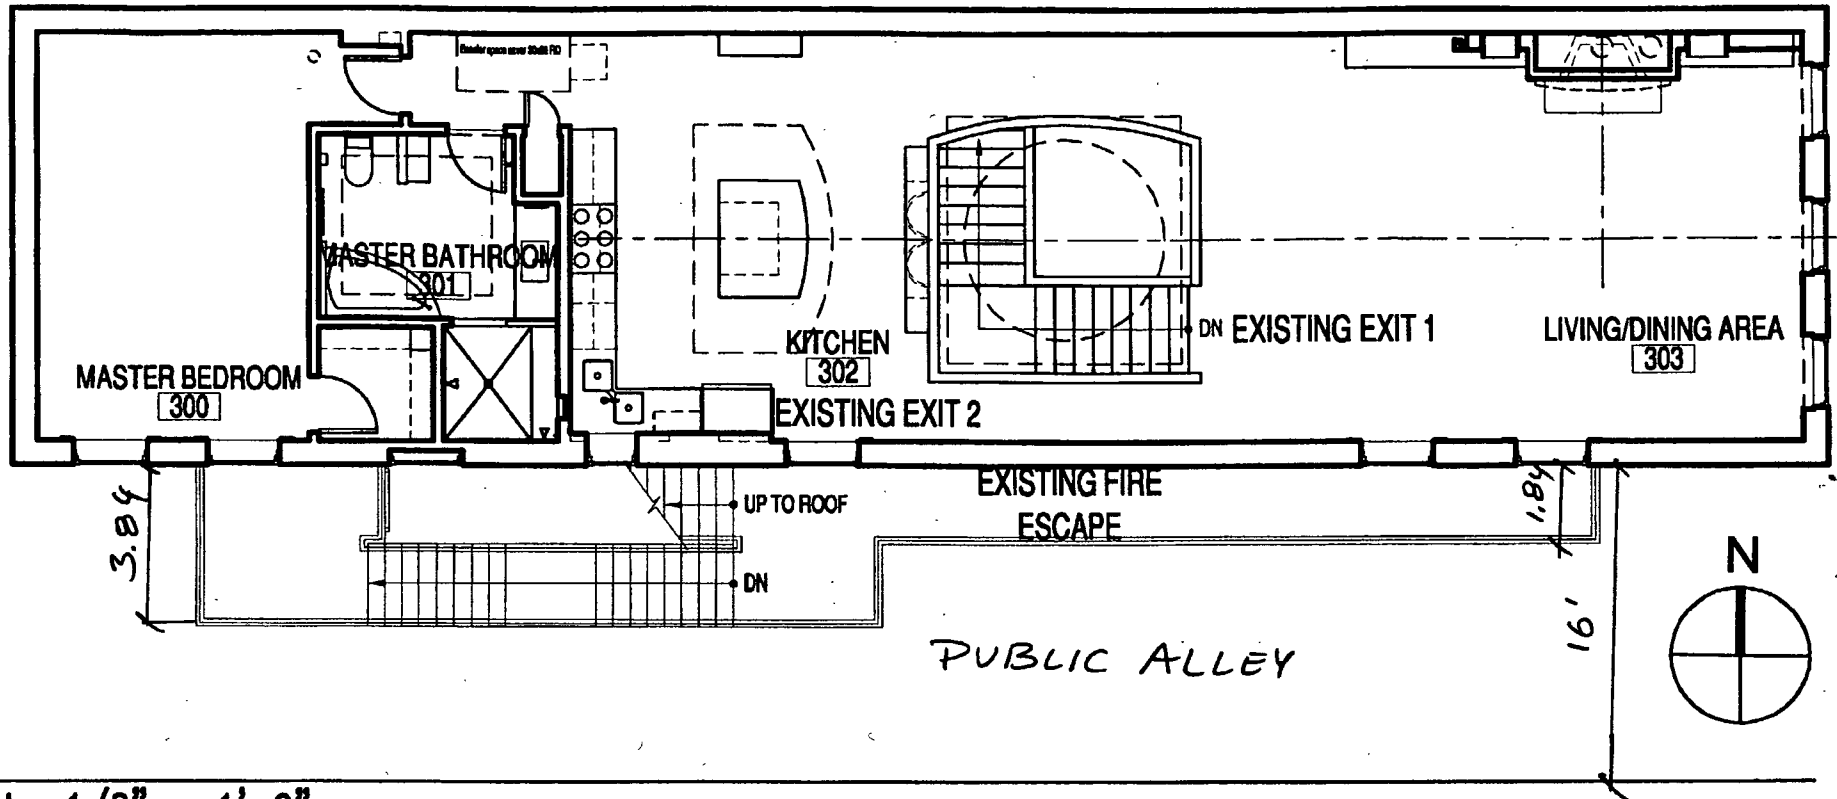

Scale: 1/8" = 1'-0"

SITEPLAN - 3RD FLOOR

RECEIVED
MAR 08 2011



BY: _____

APPLICANT INFORMATION

LEGAL NAME OF ENTITY: HAVANA RESTAURANT
 PERMIT MAILING ADDRESS: 912 N CLARK ST
 CITY: CHICAGO STATE: IL ZIP: 60654
 CONTACT PERSON: NOE BALUTA TITLE: MANAGER
 PHONE: 312 644 1900 FAX: _____ E-MAIL: _____

PROPERTY OWNER INFORMATION

NAME: SHAHID SALEEM SARWAR
 ADDRESS: 912 N CLARK ST
 CITY: CHICAGO STATE: IL ZIP: 60654

USE OF THE PUBLIC WAY

- List the proposed or existing use(s) below, and complete the worksheet on page 3. Use only one application for all public way use type.

TYPE	HOW MANY?	BUILDING ADDRESS
<u>FIRE ESCAPE</u>	<u>1</u>	<u>912 N CLARK ST</u>

- Please enclose one sketch of proposed use of the public way, which maps to scale the proposed use and its relationship to surrounding right-of-way. All measurements must be indicated.
- All "No Fee" items require a \$50 application fee. Please remit with application.
- "No Fee" items are listed in the price list on page 6.
- The prints should also accurately depict the location of the property line and public facilities (meters, light poles, sidewalks).

APPLICANT CERTIFICATION

I hereby certify that all statements made as part of the application, and the attachments herein, are true to the best of my knowledge and belief.

BY: SHAHID SALEEM SARWAR TITLE: OWNER
 F.E.I.N. or SOCIAL SECURITY NUMBER: # 26-287-8915

ALDERMAN'S APPROVAL

As part of this application process, you are required to notify/obtain approval from the Alderman in whose ward your proposed use of the public way is located.

ALDERMAN'S SIGNATURE: [Signature] WARD: 3-10-11/42
 DATE: _____

