



City of Chicago



O2017-5730

Office of the City Clerk

Document Tracking Sheet

Meeting Date:	7/26/2017
Sponsor(s):	Cardenas (12)
Type:	Ordinance
Title:	Grant(s) of privilege in public way for Metropolitan Water Reclamation District of Greater Chicago
Committee(s) Assignment:	Committee on Transportation and Public Way

ORDINANCE
METROPOLITAN WATER RECLAMATION DISTRICT OF GREATER CHICAGO
Acct. No. 205308 - 2
Permit No. 1128961

Be It Ordained by the City Council of the City of Chicago:

SECTION 1. Permission and authority are hereby given and granted to METROPOLITAN WATER RECLAMATION DISTRICT OF GREATER CHICAGO, upon the terms and subject to the conditions of this ordinance to maintain and use, as now constructed, one (1) Fence(s) on the public right-of-way adjacent to its premises known as 3098 W. 31st St..

Said Fence(s) at W. 31st Street measure(s):

One (1) at one hundred forty-nine (149) feet in length, and point five (.5) feet in width for a total of seventy-four point five (74.5) square feet. Existing fence is approximately six (6) feet in height.

The location of said privilege shall be as shown on prints kept on file with the Department of Business Affairs and Consumer Protection and the Office of the City Clerk.

Said privilege shall be constructed in accordance with plans and specifications approved by the Department of Transportation (Division of Project Development).

This grant of privilege in the public way shall be subject to the provisions of Section 10-28-015 and all other required provisions of the Municipal Code of Chicago.

The grantee shall pay to the City of Chicago as compensation for the privilege #1128961 herein granted the sum of zero (\$.00) per annum in advance.


A 25% penalty will be added for payments received after due date.

The permit holder agrees to hold the City of Chicago harmless for any damage, relocation or replacement costs associated with damage, relocation or removal of private property caused by the City performing work in the public way.

Authority herein given and granted for a period of five (5) years from and after Date of Passage.


Alderman _____


George Cardenas 12th Ward

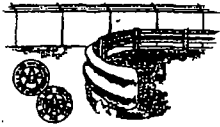

MIDWEST FENCE
Corporation
HIGHWAY GUARD RAIL • CHAIN LINK FENCE
900 NORTH KEDZIE AVENUE CHICAGO ILLINOIS 60661 TEL 312/722-6616 FAX 312/722-6626

CUSTOMER MELCOR IND
JOB SITE 31ST ALBANY
DRAWN BY TBELL DATE NOV 14 11
SCALE N.T.S.
SHEET NO 1 OF 1

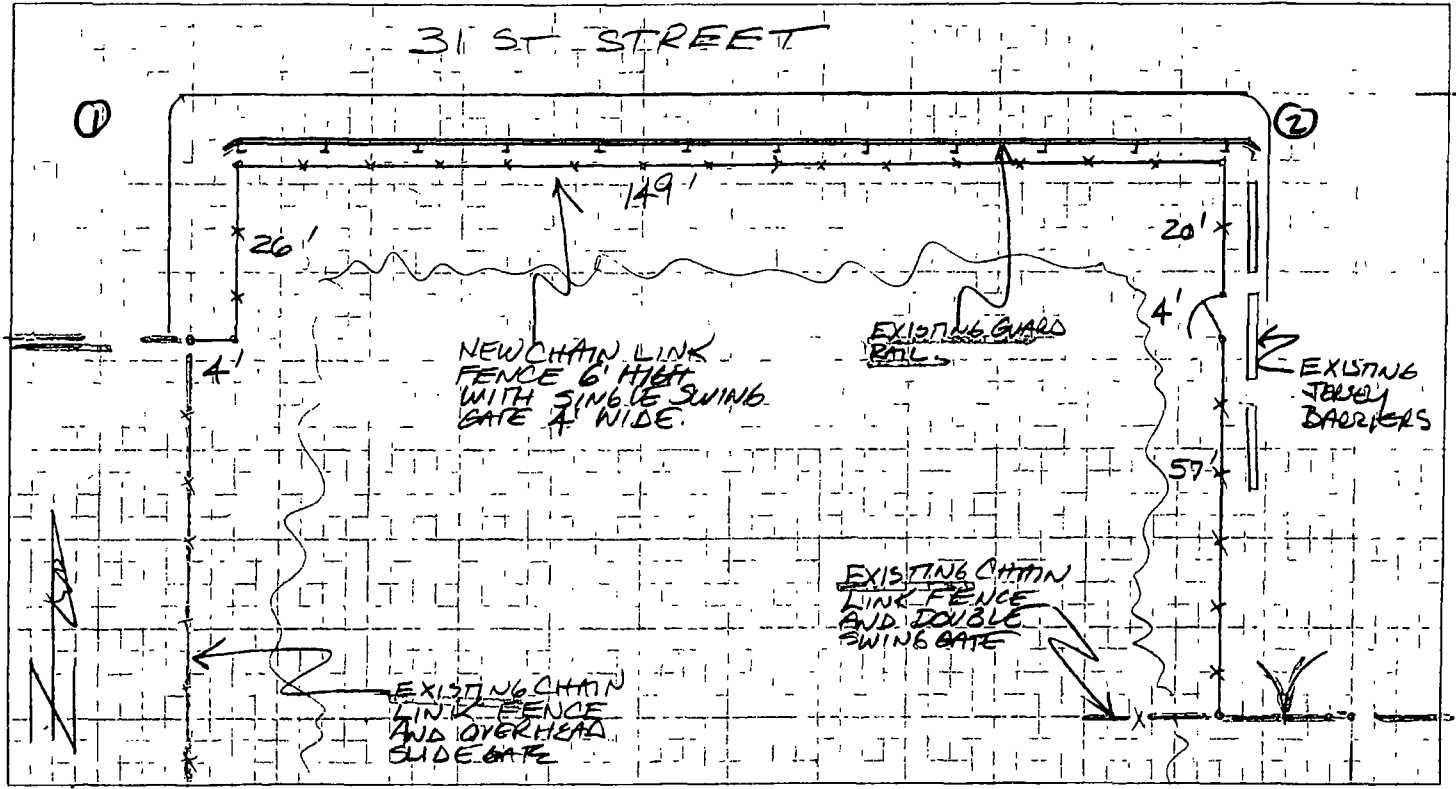



Department of Business Affairs and Consumer Protection
Small Business Center - Public Way Use Unit
City Hall - 121 N LaSalle Street, Room 800 • Chicago, IL 60602
312-74-GOBIZ / 312-744-6249 • (312) 744-1944 (TTY)
<http://www.cityofchicago.org/bacp>

07/26/2017

Alderman **George Cardenas**
Ward # 12
City of Chicago
City Hall, Room 300
121 North LaSalle Street
Chicago, Illinois 60602

Re: An ordinance to use and maintain a portion of the public right-of-way for **one (1) fence(s)** for **METROPOLITAN WATER RECLAMATION DISTRICT OF GREATER CHICAGO**, adjacent to the premises known as **3098 W. 31st St.**

Dear Alderman **George Cardenas**:

The applicant referenced above has requested the use of the public right-of-way for a **fence(s)**. An ordinance has been prepared by the Department of Business Affairs and Consumer Protection – Small Business Center - Public Way Use Unit for presentation to the City Council. Because this request was made for properties located in your ward, as approved by you as per the attached, I respectfully request that you introduce the attached ordinance at the next City Council meeting.

If you have any questions regarding this ordinance, please contact Anthony Bertuca at (312) 744-5506.

Department of Business Affairs and Consumer Protection