



# Office of Chicago City Clerk



O2011-1919

Office of the City Clerk

## City Council Document Tracking Sheet

<b>Meeting Date:</b>	<b>3/9/2011</b>
<b>Sponsor(s):</b>	<b>Moreno, Joe (1)</b>
<b>Type:</b>	<b>Ordinance</b>
<b>Title:</b>	<b>Canopy(s) for PSM Family Limited Partnership</b>
<b>Committee(s) Assignment:</b>	<b>Committee on Transportation and Public Way</b>

ORDINANCE  
PSM FAMILY LIMITED PARTNERSHIP  
AccL No. 88019 - 1  
Permit No. 1095200

*Se It Ordained by the City Council of the City of Chicago:*

SECTION 1. Permission and authority are hereby given and granted to PSM FAMILY LIMITED PARTNERSHIP, upon the terms and subject to the conditions of this ordinance to maintain and use, as now constructed, one (1) Canopy(s) projecting over the public right-of-way adjacent to its premises known as 2630 W. Armitage Ave..

Said Canopy(s) at W. ARMITAGE AVE. measure(s):

One (1) at eight point seven (8.7) feet in length, and four (4) feet in width for a total of thirty-four point eight (34.8) square feet.

The location of said privilege shall be as shown on prints kept on file with the Department of Business Affairs and Consumer Protection and the Office of the City Clerk.

Said privilege shall be constructed in accordance with plans and specifications approved by the Zoning Department - Signs.

This grant of privilege in the public way shall be subject to the provisions of Section 10-28-015 and all other required provisions of the Municipal Code of Chicago.

The grantee shall pay to the City of Chicago as compensation for the privilege #1095200 herein granted the sum of fifty (\$50.00) per annum in advance.


A 25% penalty will be added for payments received after due date.

The permit holder agrees to hold the City of Chicago harmless for any damage, relocation or replacement costs associated with damage, relocation or removal of private property caused by the City performing work in the public way.

Authority herein given and granted for a period of five (5) years from and after 12/15/2010.

Alderman \_\_\_\_\_

Proco Joe Moreno 1st Ward

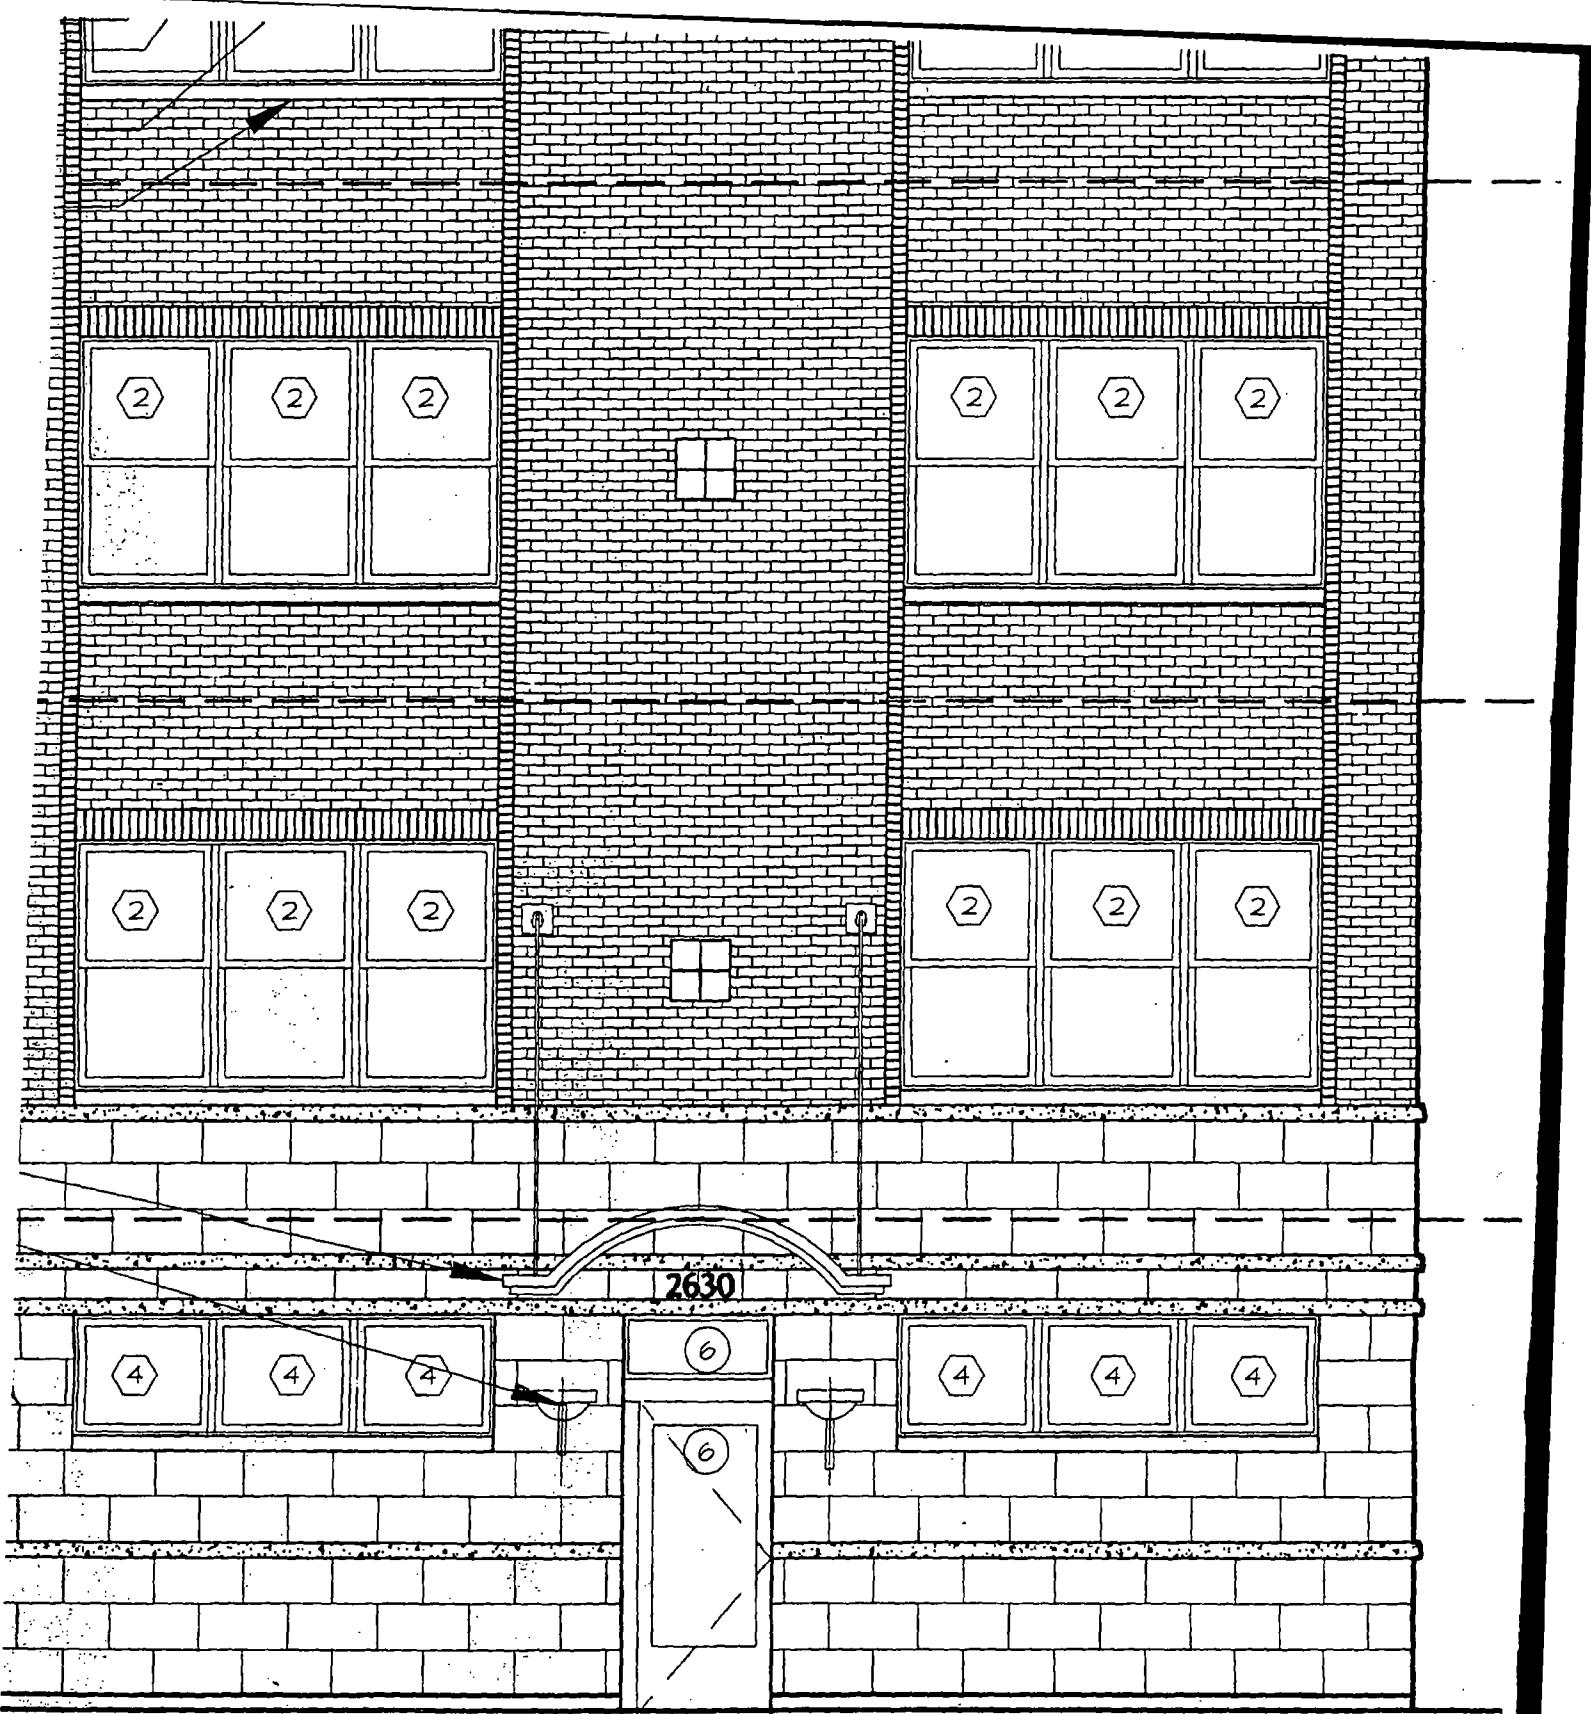

1  
A-3

# FRONT ELEVATION

SCALE: 1/4" = 1'-0"



03/09/2011

Alderman Proco Joe Moreno  
Ward # 01  
City of Chicago  
City Hall, Room 300  
121 North LaSalle Street  
Chicago, Illinois 60602

Re: An ordinance to use and maintain a portion of the public right-of-way for one (1) canopy(ies) for  
**PSM FAMILY LIMITED PARTNERSHIP**, adjacent to the premises known as 2630 W.  
Armitage Ave..

Dear Alderman Proco Joe Moreno:

The applicant referenced above has requested the use of the public right-of-way for a canopy(ies). An ordinance has been prepared by the Department of Business Affairs and Consumer Protection – Business Assistance Center - Public Way Use Unit for presentation to the City Council. Because this request was made for properties located in your ward, as approved by you as per the attached, I respectfully request that you introduce the attached ordinance at the next City Council meeting.

If you have any questions regarding this ordinance, please contact John Mariane, Manager, Business Assistance Center - Public Way Use Unit, at (312) 744-2063.

Very truly yours,

A handwritten signature in black ink that reads "Norma I. Reyes".

Norma I. Reyes  
Commissioner  
Department of Business Affairs and Consumer Protection

NIR/sl

APPLICATION TO USE THE PUBLIC RIGHT OF WAY

APPLICANT INFORMATION:

NAME: Psm Family Limited Partnership

ACCT#: 88019 RENEWAL SITE#: 1

PERMIT#: 1047520

ADDRESS: 2630 W. Armitage Ave.

ZIP CODE: 60647

CONTACT PERSON: Paul Pingle

TITLE: PHONE: (773)489-7620

Check box for change of mailing address. Provide information below

New Mailing Address: \_\_\_\_\_

Phone: \_\_\_\_\_

Contact: \_\_\_\_\_

Note: Any changes to ownership requires a new application.

If no changes, complete applicant certification, obtain Alderman's signature, include photo(s) and sketch as described below. Return to:

City of Chicago  
Department of Business Affairs and Consumer Protection  
Business Assistance Center - Public Way Use Unit  
City Hall - 121 N. LaSalle Street, Room 800  
Chicago, IL 60602  
(312)-74-GOBIZ (312-744-6249)

USE OF THE PUBLIC WAY

Type \_\_\_\_\_ How Many? \_\_\_\_\_ Building Address \_\_\_\_\_

Structural Projection	1	2630 W. ARMITAGE AVE.
-----------------------	---	-----------------------

ALDERMAN'S SIGNATURE: *John Wong* WARD: 1 DATE: 1-31-11

