



Office of the City Clerk



O2012-5280

Office of the City Clerk

City Council Document Tracking Sheet

| | |
|---------------------------------|--|
| Meeting Date: | 7/25/2012 |
| Sponsor(s): | Reilly, Brendan (42) |
| Type: | Ordinance |
| Title: | Grant(s) of privilege in public way for Conrad Chicago - signs |
| Committee(s) Assignment: | Committee on Transportation and Public Way |

ORDINANCE
CONRAD CHICAGO
Acct. No. 310784 - 1
Permit No. 1101957

Be It Ordained by the City Council of the City of Chicago:

SECTION 1. Permission and authority are hereby given and granted to CONRAD CHICAGO, upon the terms and subject to the conditions of this ordinance to maintain and use five (5) sign(s) projecting over the public right-of-way attached to its premises known as 521 N. Rush St..

Said sign structure(s) measures as follows;

Along North Rush Street shall be two (2) wall signs. Each sign shall measure twenty-four (24) feet in length and two (2) feet, six (6) inches in height. Signs shall be fifteen (15) feet, three (3) inches above grade level.

Along North Rush Street shall be one (1) wall sign measuring twenty (20) feet in length and two (2) in height. Sign shall be thirteen (13) feet three (3) inches above grade level.

Along North Rush Street shall be one (1) wall sign measuring twenty (20) feet in length and two (2) feet in height. Sign shall be ten (10) feet above grade level.

Along East Illinois Street shall be one (1) wall sign measuring twenty-eight (28) feet in length and three (3) feet in height. Sign shall be one hundred sixty-nine (169) feet, six (6) inches above grade level.

The location of said privilege shall be as shown on prints kept on file with the Department of Business Affairs and Consumer Protection and the Office of the City Clerk.

Said privilege shall be constructed in accordance with plans and specifications approved by the Department of Transportation (Division of Project Development) and Zoning Department - Signs.

This grant of privilege in the public way shall be subject to the provisions of Section 10-28-015 and all other required provisions of the Municipal Code of Chicago.


The grantee shall pay to the City of Chicago as compensation for the privilege #1101957 herein granted the sum of one thousand five hundred (\$1,500.00) per annum in advance.

A 25% penalty will be added for payments received after due date.

The permit holder agrees to hold the City of Chicago harmless for any damage, relocation or replacement costs associated with damage, relocation or removal of private property caused by the City performing work in the public way.


Authority herein given and granted for a period of five (5) years from and after 09/05/2012.

Alderman

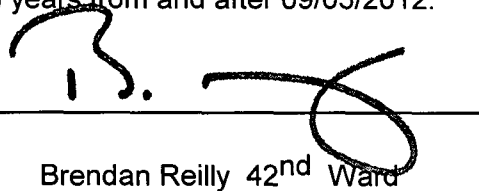

Brendan Reilly 42nd Ward

E. GRAND AVENUE

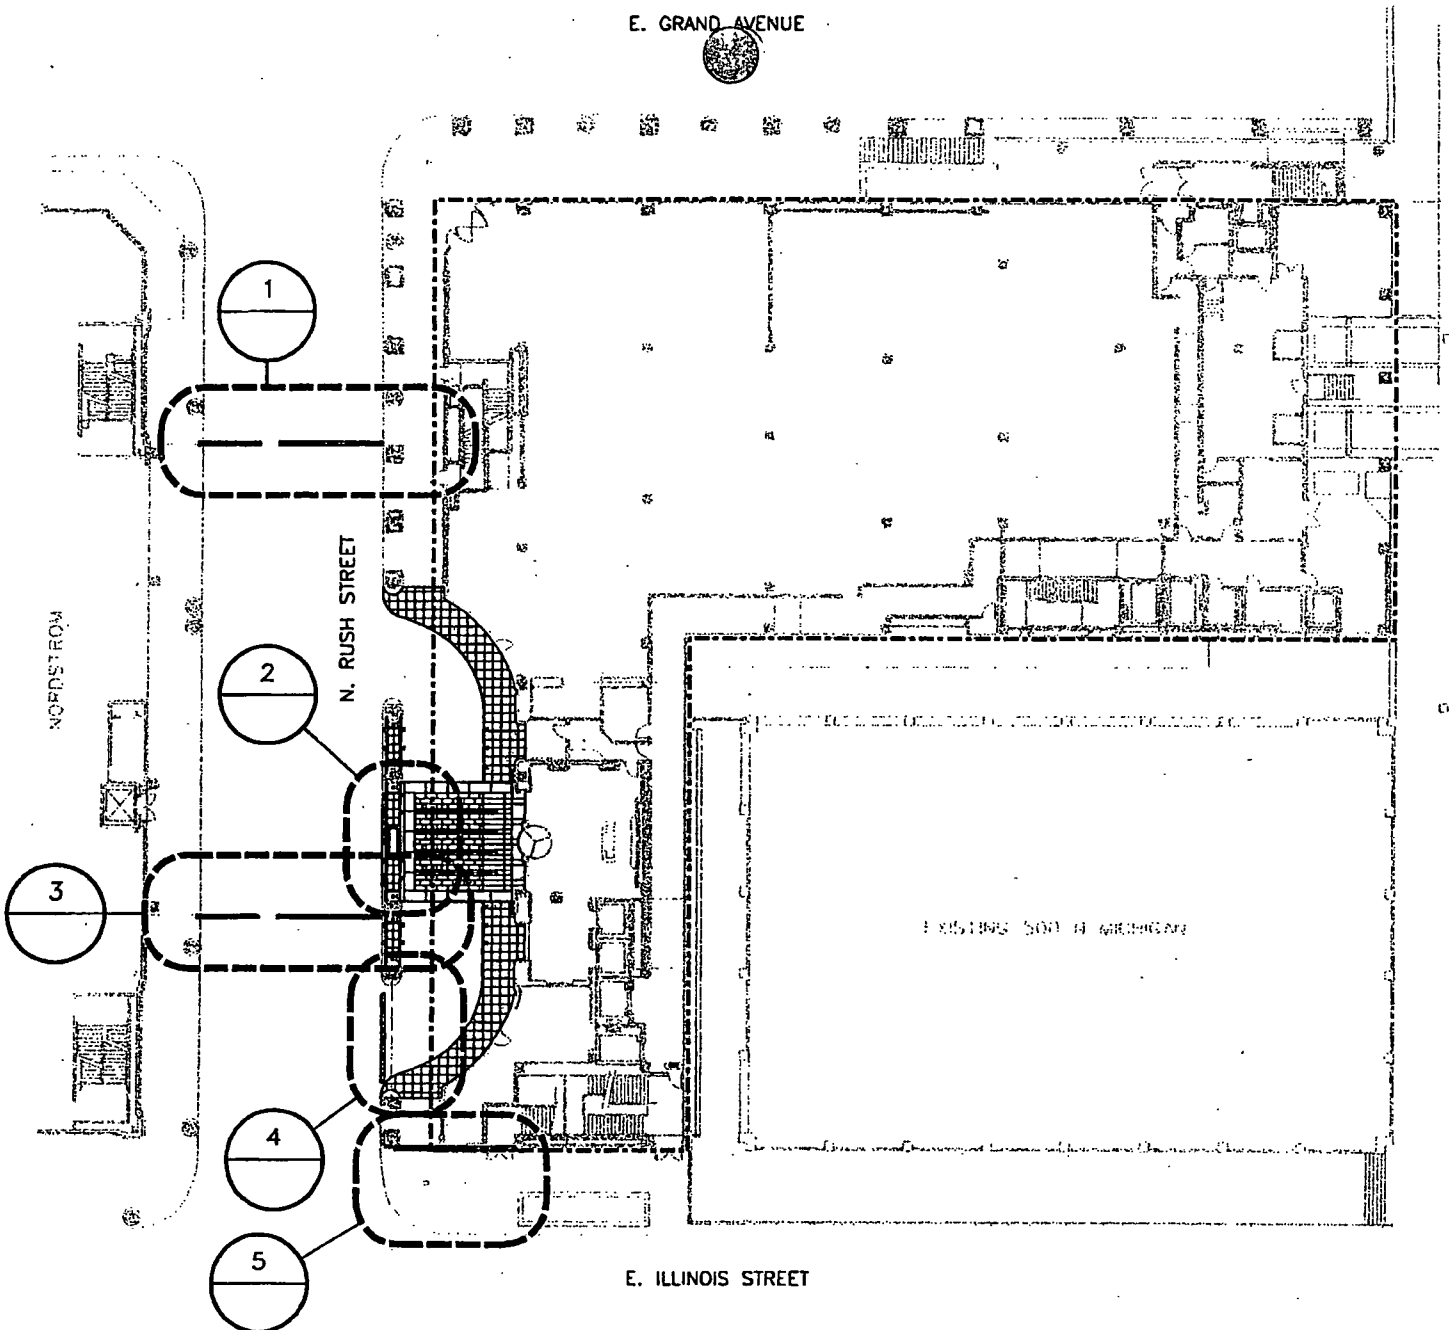

CONRAD HOTEL WALL MOUNT SIGNS SITE PLAN

SCALE: 1"=40'