



Office of the Chicago City
Clerk



O2011-8864

Office of the City Clerk

City Council Document Tracking Sheet

Meeting Date:	11/2/2011
Sponsor(s):	Arena, John (45)
Type:	Ordinance
Title:	Canopy(s) for Heatmasters Inc
Committee(s) Assignment:	Committee on Transportation and Public Way

ORDINANCE
HEATMASTERS INC
Acct. No. 2738 - 1
Permit No. 1097829

Be It Ordained by the City Council of the City of Chicago:

SECTION 1. Permission and authority are hereby given and granted to HEATMASTERS INC, upon the terms and subject to the conditions of this ordinance to maintain and use, as now constructed, one (1) Canopy(s) projecting over the public right-of-way adjacent to its premises known as 5540 W. Lawrence Ave..

Said Canopy(s) at W. Lawrence Ave. measure(s):

One (1) at seventy-one (71) feet in length, and four (4) feet in width for a total of two hundred eighty-four (284) square feet.

The location of said privilege shall be as shown on prints kept on file with the Department of Business Affairs and Consumer Protection and the Office of the City Clerk.

Said privilege shall be constructed in accordance with plans and specifications approved by the Zoning Department - Signs.

This grant of privilege in the public way shall be subject to the provisions of Section 10-28-015 and all other required provisions of the Municipal Code of Chicago.


The grantee shall pay to the City of Chicago as compensation for the privilege #1097829 herein granted the sum of ninety-six (\$96.00) per annum in advance.

A 25% penalty will be added for payments received after due date.


The permit holder agrees to hold the City of Chicago harmless for any damage, relocation or replacement costs associated with damage, relocation or removal of private property caused by the City performing work in the public way.

Authority herein given and granted for a period of five (5) years from and after 08/12/2011.

Alderman

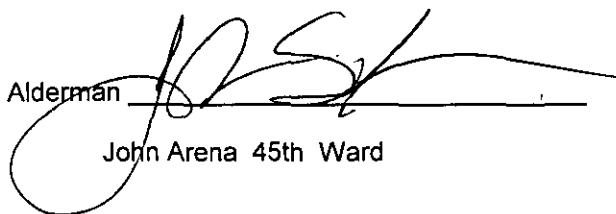A handwritten signature in black ink, appearing to read 'John Arena', is written over a horizontal line. The signature is stylized with a large loop at the end.

John Arena 45th Ward

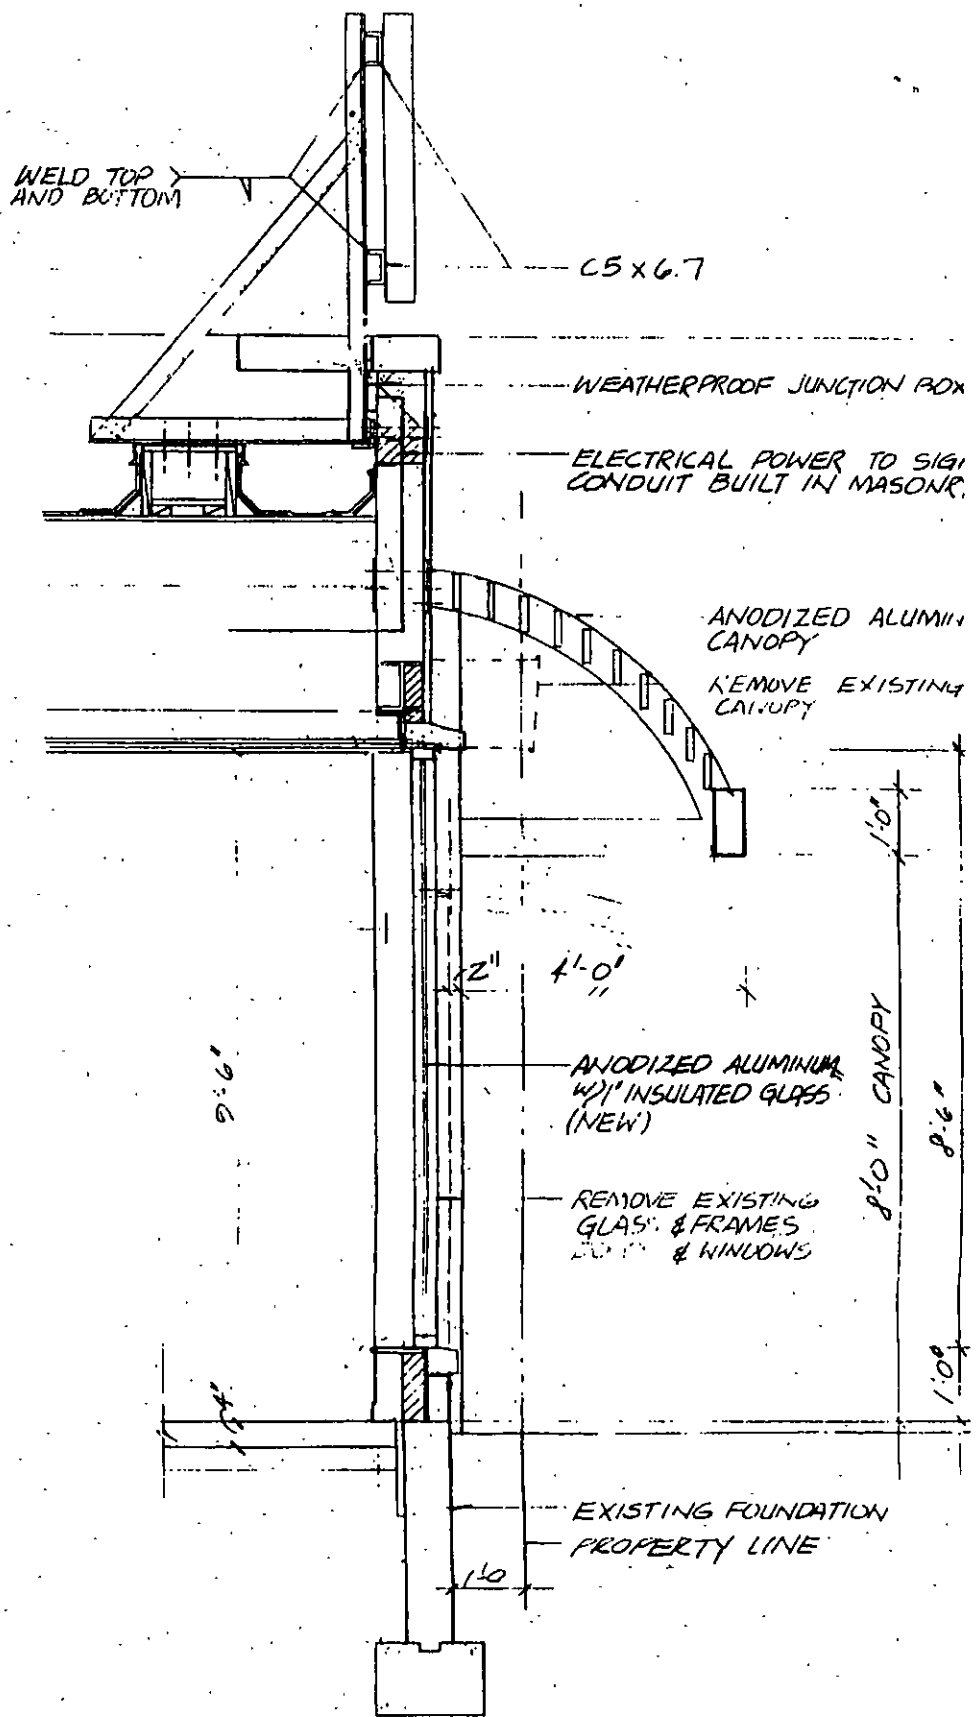

SECTION SCALE: 1/2" = 1'
(SEE DETAIL 1 ON SHEET A-10)



11/02/2011

Alderman John Arena
Ward # **45**
City of Chicago
City Hall, Room **305**
121 North LaSalle Street
Chicago, Illinois 60602

Re: An ordinance to use and maintain a portion of the public right-of-way for **one (1) canopy(ies)** for
HEATMASTERS INC, adjacent to the premises known as **5540 W. Lawrence Ave.**.

*Dear Alderman **John Arena**:*

The applicant referenced above has requested the use of the public right-of-way for a **canopy(ies)**. An ordinance has been prepared by the Department of Business Affairs and Consumer Protection – Business Assistance Center - Public Way Use Unit for presentation to the City Council. Because this request was made for properties located in your ward, as approved by you as per the attached, I respectfully request that you introduce the attached ordinance at the next City Council meeting.

If you have any questions regarding this ordinance, please contact Anthony Bertuca at (312) 744-5506.

Department of Business Affairs and Consumer Protection