



City of Chicago



O2016-327

Office of the City Clerk

Document Tracking Sheet

| | |
|---------------------------------|---|
| Meeting Date: | 1/13/2016 |
| Sponsor(s): | Smith (43) |
| Type: | Ordinance |
| Title: | Grant(s) of privilege in public way for Blu Dot |
| Committee(s) Assignment: | Committee on Transportation and Public Way |

ORDINANCE
BLU DOT
Acct. No. 403103 - 1
Permit No. 1121011

Be It Ordained by the City Council of the City of Chicago:

SECTION 1. Permission and authority are hereby given and granted to BLU DOT, upon the terms and subject to the conditions of this ordinance to construct, install, maintain and use one (1) Wind Screen(s) on the public right-of-way adjacent to its premises known as 1953 N. Clybourn Ave..

Said Wind Screen(s) at N. Racine Avenue and N. Maud Avenue measure(s):

One (1) at one hundred one point six seven (101.67) feet in length, and six point one six (6.16) feet in width for a total of six hundred twenty-six point two nine (626.29) square feet.

The location of said privilege shall be as shown on prints kept on file with the Department of Business Affairs and Consumer Protection and the Office of the City Clerk.

Said privilege shall be constructed in accordance with plans and specifications approved by the Department of Transportation (Division of Project Development).

This grant of privilege in the public way shall be subject to the provisions of Section 10-28-015 and all other required provisions of the Municipal Code of Chicago.


The grantee shall pay to the City of Chicago as compensation for the privilege #1121011 herein granted the sum of four hundred (\$400.00) per annum in advance.

A 25% penalty will be added for payments received after due date.


The permit holder agrees to hold the City of Chicago harmless for any damage, relocation or replacement costs associated with damage, relocation or removal of private property caused by the City performing work in the public way.

Authority herein given and granted for a period of five (5) years from and after Date of Passage.

Alderman

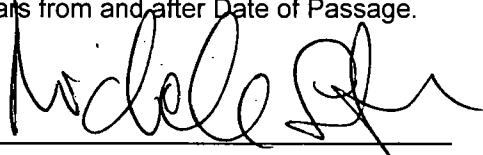


Michele Smith 43rd Ward

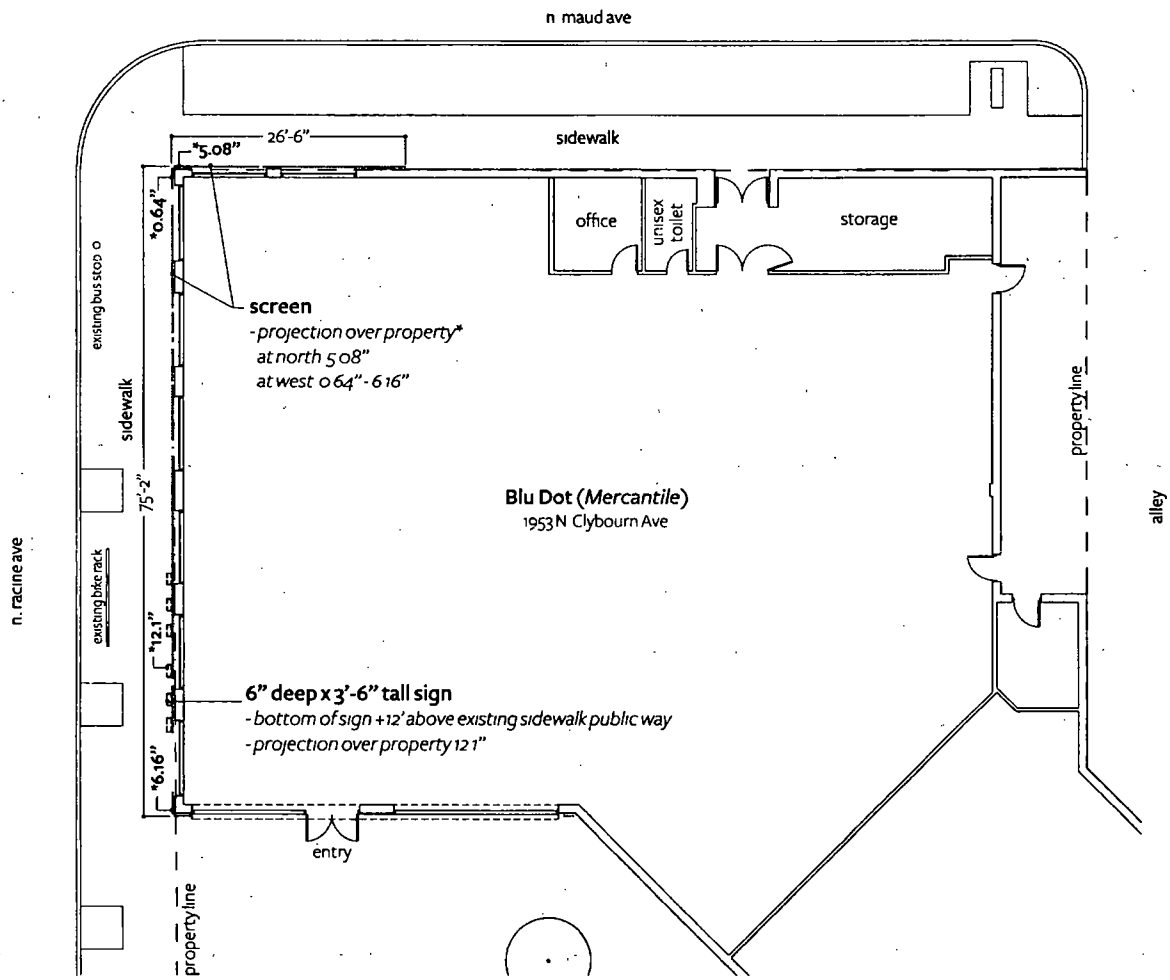


01 Oct 15 Proposed Screen and Sign Plan

0 5 10 15 20 25 30 35 40 45 50 55 60 65 70 75 80 85 90 95 100
1/8" = 1'-0" SCALE

Blu Dot Chicago John Ronan Architects

 

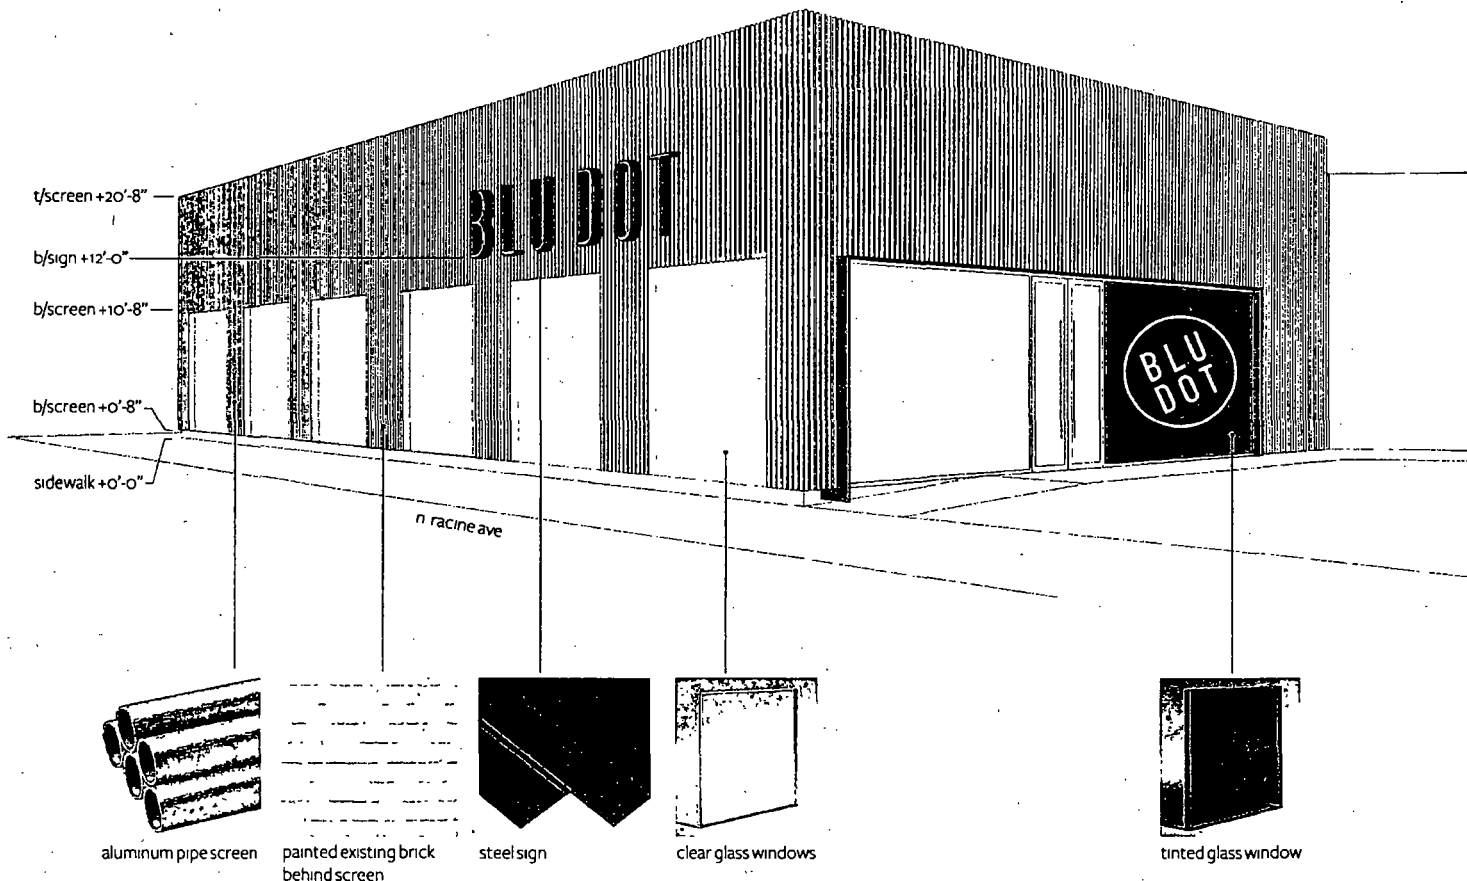

01 Oct 15 Proposed Screen and Sign Perspective from Southwest

Blu Dot Chicago John Ronan Architects

