



# City of Chicago



Or2021-179

Office of the City Clerk

## Document Tracking Sheet

<b>Meeting Date:</b>	7/21/2021
<b>Sponsor(s):</b>	Burnett (27)
<b>Type:</b>	Order
<b>Title:</b>	Issuance of permits for sign(s)/signboard(s) at 1001 W North Ave - north elevation
<b>Committee(s) Assignment:</b>	Committee on Zoning, Landmarks and Building Standards

CITY COUNCIL  
COMMITTEE ON ZONING, LANDMARKS AND BUILDING STANDARDS

COUNCIL ORDER

RE: Approval of sign over 100 square feet in area or over 24 feet above grade

ORDERED, that the City Council hereby approves the following sign application submitted by:

Applicant\*: WILD FORK FOODS

(\* The Applicant is the owner of the real property or the business tenant of the real property. Do not list the sign contractor, sign erector, sign company or advertising entity in the above space.)

This Order approves the following sign in accordance with Municipal Code of Chicago Section 13-20-680:

Address of Sign: 1001 W. NORTH Chicago, IL 60642

Zoning District: C3-5

DOB Sign Permit Application #: 100929939

Sign Details:

1. On-premise  OR Off-premise
2. Static sign  OR Dynamic-image display sign
3. Number of sign faces 1
4. Projecting over the public way NO (Yes or No) If yes, Public Way Use #: NA
5. Dimensions: Length 6 feet 0 inches Height 6 feet 0 inches  
Total square feet in area: 36 feet 0 inches
6. Height above grade: 25 feet 0 inches
7. Elevation (side of building or lot where the sign will be erected): NORTH (1 OF 4 TOTAL)
8. Name of Sign Contractor/Erector: WILLIAM A. RANDOLPH, INC.

To be legal, such sign shall comply with all provisions of Title 17 of the Chicago Municipal Code ("Zoning Ordinance") and all other provisions of the Municipal Code governing the permitting, construction and maintenance and removal of signs and sign structures. Failure of the applicant and the applicant's successors to comply shall be grounds for invalidation or revocation of the sign permit.

Walter Burnett  
Alderman

2  
Ward



CITY OF CHICAGO

**DEPARTMENT OF BUILDINGS****Sign Permit Application**

APPROVAL NUMBER	APPLICATION NUMBER 100929939	ANNUAL FEE	WORK CODE	DRAWINGS ATTACHED <input type="checkbox"/> YES <input type="checkbox"/> NO
DATE OF APPLICATION 07/07/2021		TYPE OF SIGN FLAT OR BOX		
ADDRESS OF SIGN 1001 W NORTH AVE, 60642		LENGTH	FT. 6	IN 0
BUILDING	ORIGINAL PERMIT NUMBER	HEIGHT	FT. 6	IN. 0
TYPE OF PERMIT NEW CONSTRUCTION (SIGN)		AREA	SQ. FT. 36	WEIGHT LBS 100
PAYER OF ANNUAL INSPECTION MAROTTA, RICARDO 8200 NW 41ST STREET DORAL, FL 33166 (305)290-0776		SIGN HEIGHT ABOVE GRADE/ROOF		FT. 25
SIGN MANUFACTURER AGI		SHAPE OF SIGN REGULAR		
ADDRESS WHERE SIGN CAN BE SEEN PRIOR TO ERECTION		SIGN WILL READ LOGO (WILD FORK FOODS)		
TICKET NUMBER 0	REINSPECTION CONTROL NUMBER	NO. OF LAMPS 32	TOTAL WATTAGE 25	
TYPE OF SUPPORT FOR SIGN BUILDING		TYPE OF LAMP OTHER		
SIGN BOARD SUPPORT MEMBERS STEEL		NO. OF BALLAST/TRANSFORMERS 1	INPUT OF TRANSFORMERS 1	
ANNUAL FEE		CONTRACTOR WILL INSTALL		
CONSTRUCTION FEE 200.00		<input checked="" type="checkbox"/> FEEDERS		
1017.B FEE		<input checked="" type="checkbox"/> CUSTOMER LEADS		
TOTAL FEE 200.00		TYPE OF SWITCH SPECIAL		
AMOUNT PAID 200.00		LOCATION OF SWITCH INSIDE SIGN		
BALANCE DUE		SIGN LOCATION 1 OF 4 FACELIT LOGO FOR WILD FORK FOODS. 6' X 6' SUSPENDED FROM OVERHEAD BRACKET. FACES NORTH		
Check # for Zoning				
Check # for DCAP				

The undersigned certify that the statements in this application are true and correct and that all work done under the proposed permit will conform to the requirements of the Chicago Municipal Code.

LICENSE #	E95688
ELECT CONTR*	ADCO ENTERPRISES INC
ADDRESS	1050 ENSELL RD 150 LAKE ZURICH, IL 60047
SUPERVISOR SIGNATURE	

#	TGC04217
CONTRACTOR*	WILLIAM A. RANDOLPH, INC
ADDRESS	820 LAKESIDE DRIVE GURNEE IL, 60031-
SIGNATURE	GENCON

\*IF APPLICABLE

The permit issued on this application will authorize only signs here applied for. If other signs are to be erected they must be covered by additional permits.

City of Chicago  
Lori E Lightfoot, MayorDepartment of Buildings  
Matthew Beudet, Commissioner

TYPE OF BUSINESS  
**COMMERCIAL** Other: **GROCERY STORE**  
 Name: **WILD FORK FOODS**  
 LIC #: **473242**  
 Renewal Date: \_\_\_\_\_

SIGN BOND REQUIRED?  YES

COUNCIL ORDER REQUIRED  YES

IS SPECIAL PERMISSION REQUIRED FROM CHIEF ELECTRICAL

YES

IF YES, ATTACH LETTER OF REQUEST

Projects Over:  
 Private Property  
 Public Way Grant Permit #: \_\_\_\_\_

Planned Development/Manufacturing PMD/PD#: \_\_\_\_\_  
 Zoning District: **C3** Other: **C3-5**

TIME STAMP

TYPE OF SIGN:  
 ADVERTISING  ILLUMINATE  MOVEABLE  
 BUSINESS  FLASHING

TOTAL STREET FRONTAGE OF LOT (IN FEET) 741

TOTAL AREA OF NEW SIGN (SQ.FT.) 36

TOTAL AREA OF ALL SIGNS ON LOT (SQ.FT.) 422

HEIGHT OF SIGN ABOVE GRADE (TO TOP) 31ft 0in

DISTANCE OF CURB LINE OUTER EDGE (ft) 9

SIGN CLERK

APPROVED FOR PERMIT

DISTANCE OF STRUCTURE INNER EDGE (ft) 10

DISTANCE FROM (ft):

REMARKS

A. PUBLIC PARK (OVER 10 ACRES) 5,000

B. EXPRESSWAY (IF LESS THAN 1,000 FT.) 5,000

C. RESIDENCE DISTRICT (ADVERTISING SIGNS ONLY) 5,000

IF REPLACEMENT SIGN OR CHANGE OF FACE, WHAT DOES THE EXISTING SIGN READ?

Original Payee: \_\_\_\_\_

Landmark Hold:  Status: \_\_\_\_\_

ZONING (OFFICE USE ONLY)



**AGI**

**BRAND BOOK**



**WildFork™**

**MEAT & SEAFOOD MARKET**




1001 W. North Avenue  
Chicago, IL 60642  
06/08/2021

# CUTSHEET

## WFF-CL-LO-H-24-FCB-RW

24" Letterset - Logo Only - Horizontal - Full Color Black - Raceway

Raceway mounted. Final material and specifications: TBD.

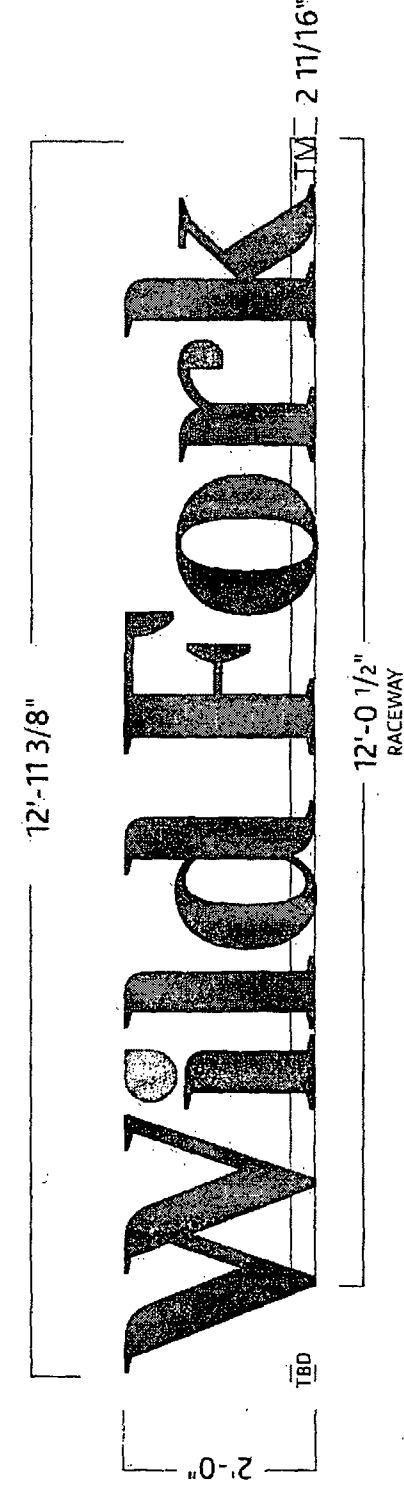

### FRONT ELEVATION

SCALE: 1/2" = 1'



### SIDE VIEW

SCALE: NTS

**25.9**  
Square Footage

WILD FORK BLACK	WILD FORK BLUE
PMS: BLACK 7-C	PMS: 7597-C
RGB: 61, 57, 53	RGB: 209, 65, 36
HEX: #3D3935	HEX: #D14124
CYAN: 63, 60, 64, 65	CYAN: 0, 85, 95, 2

DESIGNER: J. W.


# Wild Fork





# CUTSHEET WFF-IFS-72-R

72" ICONIC FLAME SIGNATURE - FACELIT - CHANNEL CONSTRUCTION - RED  
Suspended from overhead bracket.  
Final material and wireway specifications TBD.

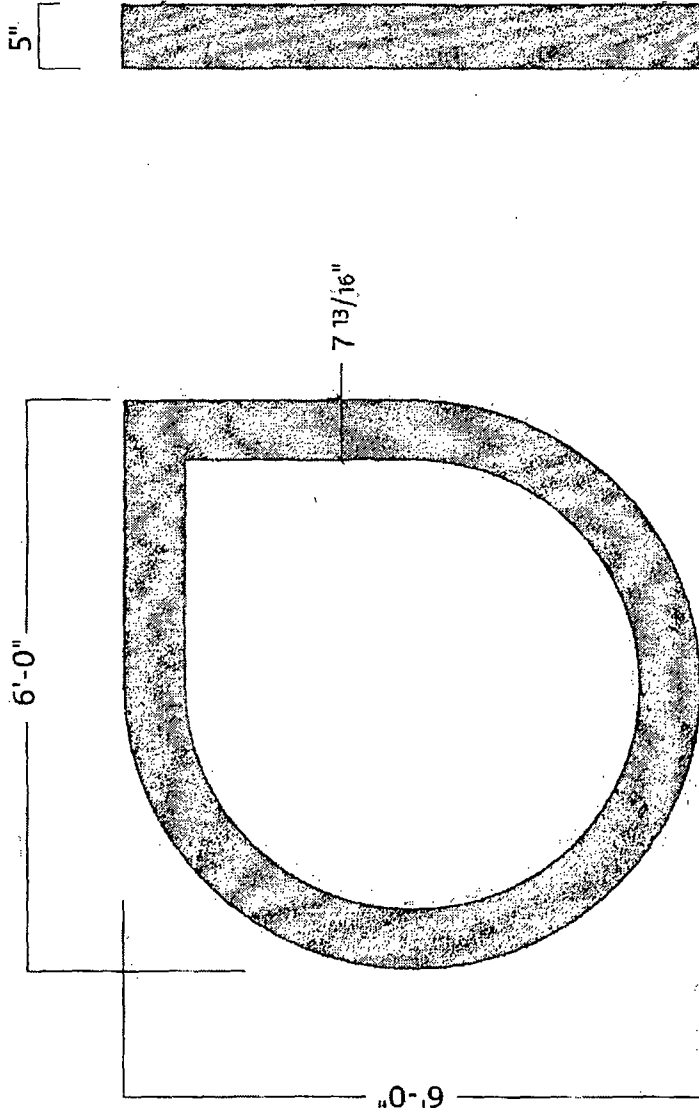

**36.0**  
Square Footage

## FRONT ELEVATION


SCALE: 1/2" = 1'

## SIDE VIEW

SCALE: NTS


	PMS: 7597-C RGB: 209, 65, 36 HEX: #D14124 CMYK: 0, 85, 95, 2
--	---

DESIGNER: J. W.

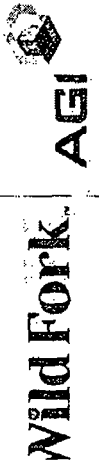

# SITE PLAN

QTY	SIGN CODE	DESCRIPTION	SQ FT
4	WFF-IFS-72-R	72" ICONIC FLAME SIGNATURE - FACELIT - RED	144.00
2	WFF-CL-LO-H-24-FCB-RW	24" Letterset - Logo Only - Horizontal - Full Color Black - Raceway	51.80
2	WFF-PL-CCC-6-WFB-FS	6" Plate Letters - Canopy Category Copy - WF Black - Free Standing	30.10
<b>Total</b>			<b>225.90</b>

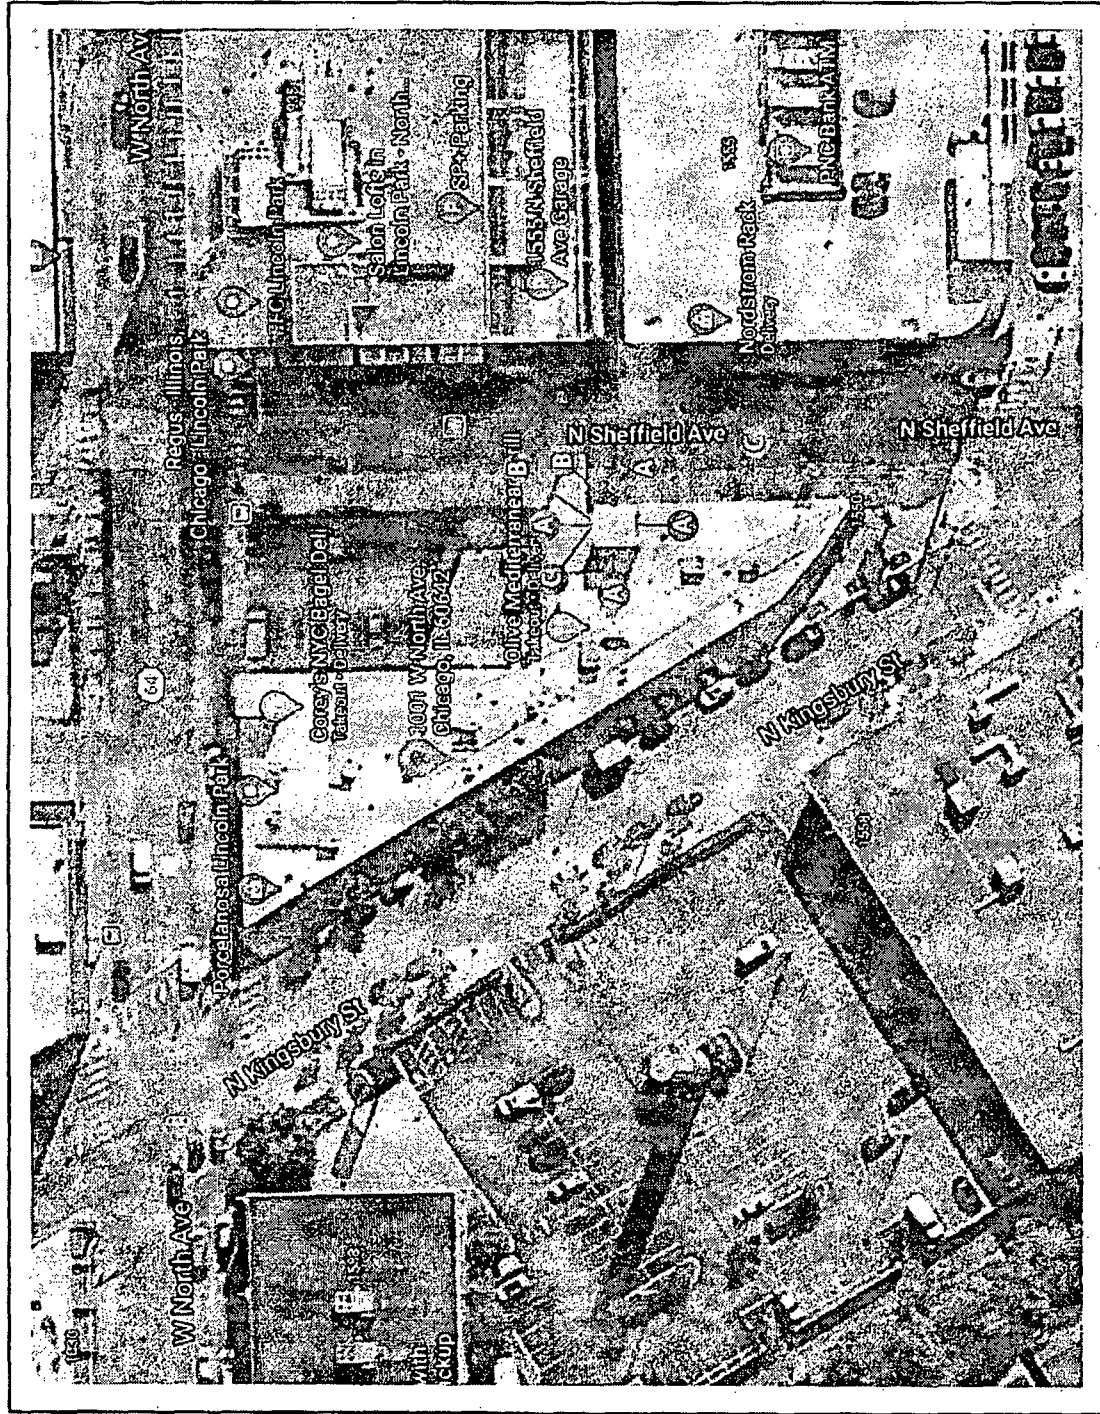

DESIGNER: J. W.

**Wild Fork**  
MEAT & SEAFOOD MARKET




NOTE: Subject to change pending code review.


SCALE: N.T.S.



# ELEVATION

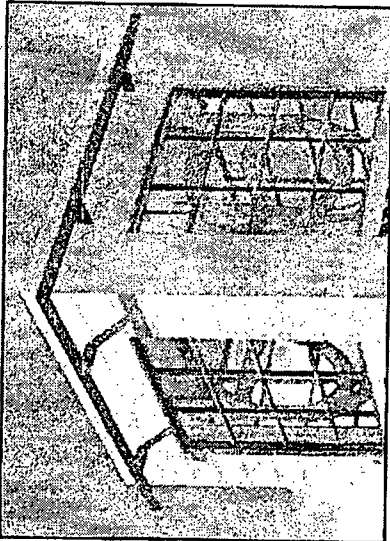

TOWER

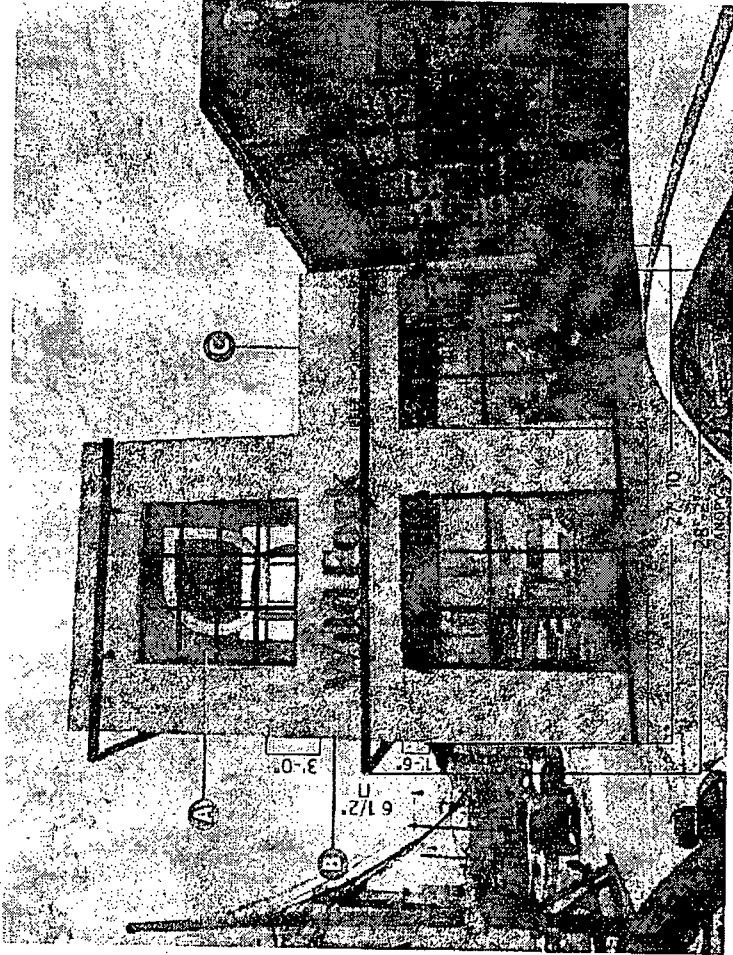

NORTH ELEVATION

QTY	SIGN CODE	DESCRIPTION	SQ.FT.
1	WFF-IFS-72-R	72" ICONIC FLAME SIGNATURE - FACELIT - RED	36.00
1	WFF-CL-LO-H-24-FCB-RW	24" Letterset - Logo Only - Horizontal - Full Color Black - Raceway	25.90
1	WFF-PL-CCC-6-WFB-FS	6" Plate Letters - Canopy Category Copy - WF Black - Free Standing	3.32
<b>Total</b>			<b>66.22</b>

DESIGNER: J. W.

**WildFork**  
MEAT & SEAFOOD MARKET



NOTE: Rendering is for viewing purposed to determine general positioning. Perspective rendering cannot accurately be put to scale.

Scale: 3/32" = 1'

# CUTSHEET

WFF-PL-CCC-6-WFB-FS  
6" Plate Letters - Canopy Category Copy - Wild Fork Black- Free Standing

Final material and dimensions TBD.



BEEF PORK POULTRY

9'-3"

(NORTH) FRONT ELEVATION

SCALE: 3/16" = 1'

3.32

Square Footage



6 7/16"  
CANOPY

50'-0"

1'-0"

1'-0"

1'-0"

1'-0"

1'-0"

1'-0"

1'-0"

SPECIALITY MEATS DESSERTS VEGETABLES BEEF

19'-5"

69'-5"


COMBINED TOTAL

26.78

Square Footage

(EAST) SIDE ELEVATION

SCALE: 3/16" = 1'

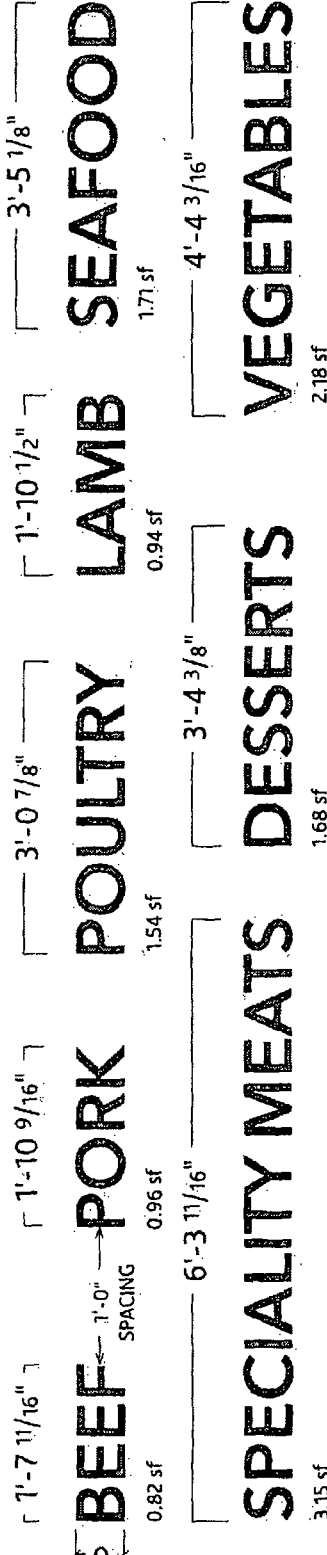

1'-7 11/16"

1'-10 9/16"

3'-0 7/8"

1'-10 1/2"

3'-5 1/8"

BEEF 0.82 sf

PORK 0.96 sf

POULTRY 1.54 sf

LAMB 0.94 sf

SEAFOOD 1.71 sf

6'-3 11/16"

3'-4 3/8"

4'-4 3/16"

SPECIALITY MEATS 3.15 sf

DESSERTS 1.68 sf

VEGETABLES 2.18 sf

Wild Fork



AGI

NOTE: Application varies based on canopy height and allowable square footage


30.1

Total Square Footage

SCALE: 1/2" = 1'  
TYPEFACE: Avenir Next - Demi Bold


NAME: 7597-C	NAME: BLACK7-C
PSL: 209.65.36	PSL: 61.57.53
HEX: #D14124	HEX: #3D3935
CANY: 0.85,95,2	CANY: 63.60,64.65

# ELEVATION

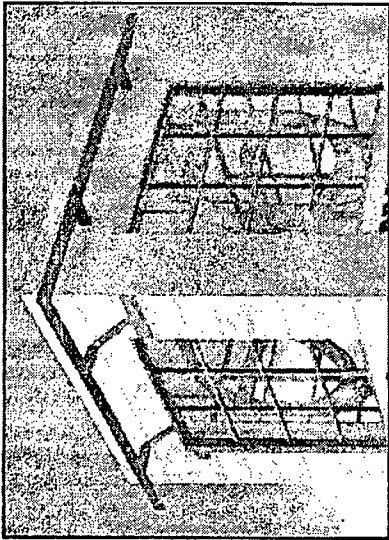

TOWER

QTY	SIGN CODE	DESCRIPTION	SOFT
1	WFF-IFS-72-R	72" ICONIC FLAME SIGNATURE - FACELIT - RED	36.00
1	WFF-CL-LO-H-24-FCB-RW	24" Letterset - Logo Only - Horizontal - Full Color Black - Raceway	25.90
1	WFF-PL-CCC-6-WFB-FS	6" Plate Letters - Canopy Category Copy - WF Black - Free Standing	26.78
<b>Total</b>			<b>89.68</b>

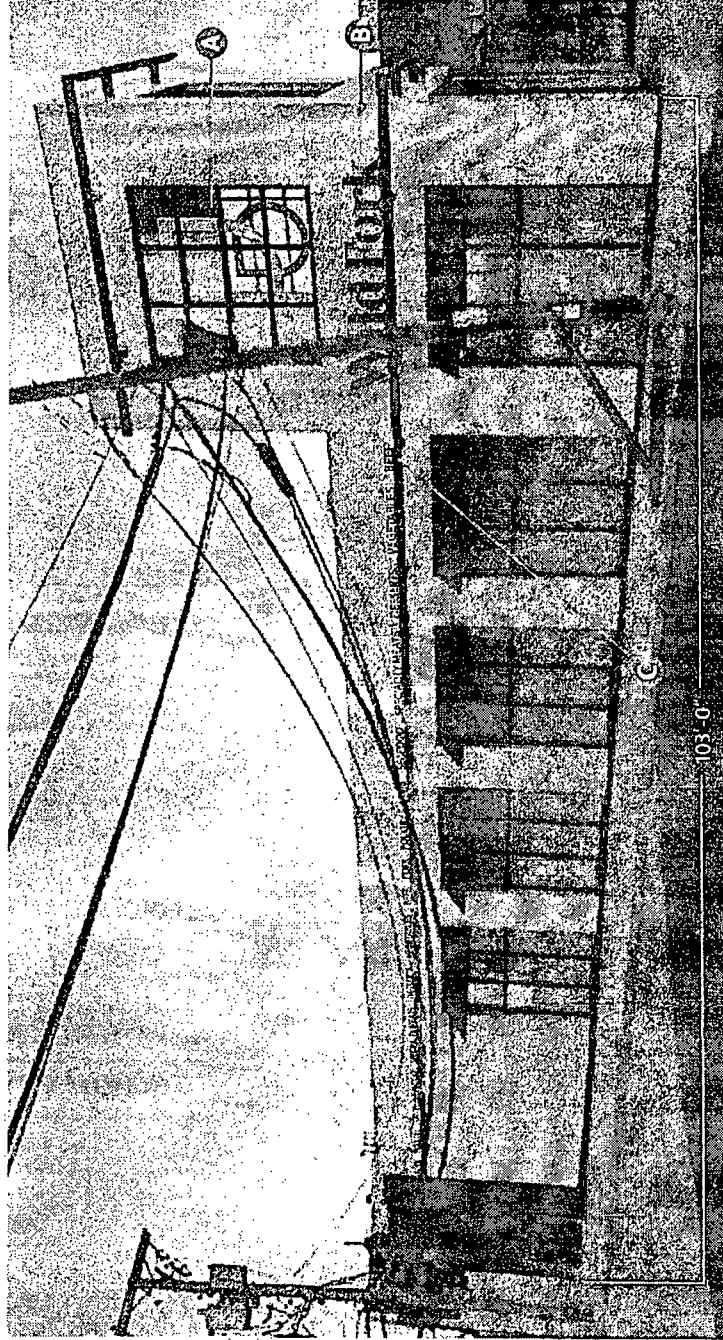

EAST ELEVATION

DESIGNER: J. W.

**Wild Fork**  
MEAT & SEAFOOD MARKET



NOTE: Rendering is for viewing purposes to determine general positioning.  
Perspective rendering cannot accurately be put to scale.

Scale: 3/32"=1'