



City of Chicago



O2021-2040

Office of the City Clerk

Document Tracking Sheet

Meeting Date:	5/26/2021
Sponsor(s):	Reilly (42)
Type:	Ordinance
Title:	Grant(s) of privilege in public way for K2 Chicago LLC
Committee(s) Assignment:	Committee on Transportation and Public Way

ORDINANCE

K2 CHICAGO,LLC

Acct. No.: 398056 - 1

Permit No: BACP1148411

Be It Ordained by the City Council of the City of Chicago:

SECTION 1. Permission and authority are hereby given and granted to K2 CHICAGO,LLC upon the terms and subject to the conditions of this ordinance to maintain and use, as now constructed, sixteen (16) Power Supply(s) under the public right-of-way adjacent to its premises known as 365 N HALSTED ST.

Said Power Supply(s) at W. Kinzie Street measure(s):

Fourteen (14) at four (4) feet in length and Zero (0) feet in width for a total of fifty-six (56) square feet.

Said Power Supply(s) at N. Union Street measure(s):

Two (2) at four (4) feet in length and Zero (0) feet in width for a total of eight (8) square feet.

The location of said privilege shall be as shown on prints kept on file with the Department of Business Affairs and Consumer Protection and the Office of the City Clerk.

Said privilege shall be constructed in accordance with plans and specifications approved by the Department of Transportation (Office of Underground Coordination)Department of Planning and Development and Department of Transportation (Division of Project Development)Department of Streets and Sanitation (Bureau of Sanitation), Department of Water Management, and Department of Transportation (Office of Underground Coordination).

This grant of privilege in the public way shall be subject to the provisions of Section 10-28-015 and all other required provisions of the Municipal Code of Chicago.


The grantee shall pay to the City of Chicago as compensation for the privilege #BACP1148411 herein granted the sum of Zero (0) per annum in advance.

A 25% penalty will be added for payments received after due date.

The permit holder agrees to hold the City of Chicago harmless for any damage, relocation or replacement costs associated with damage, relocation or removal of private property caused by the City performing work in the public way.

Authority herein given and granted for a period of five (5) years from and after 04/13/2021.

Alderman.

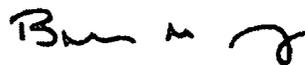


Brendan Reilly 42nd Ward

K2
365 N. Halsted
Chicago, Illinois



Diagram 1A - Kinzie Street Level
Scale: 1" = 50'

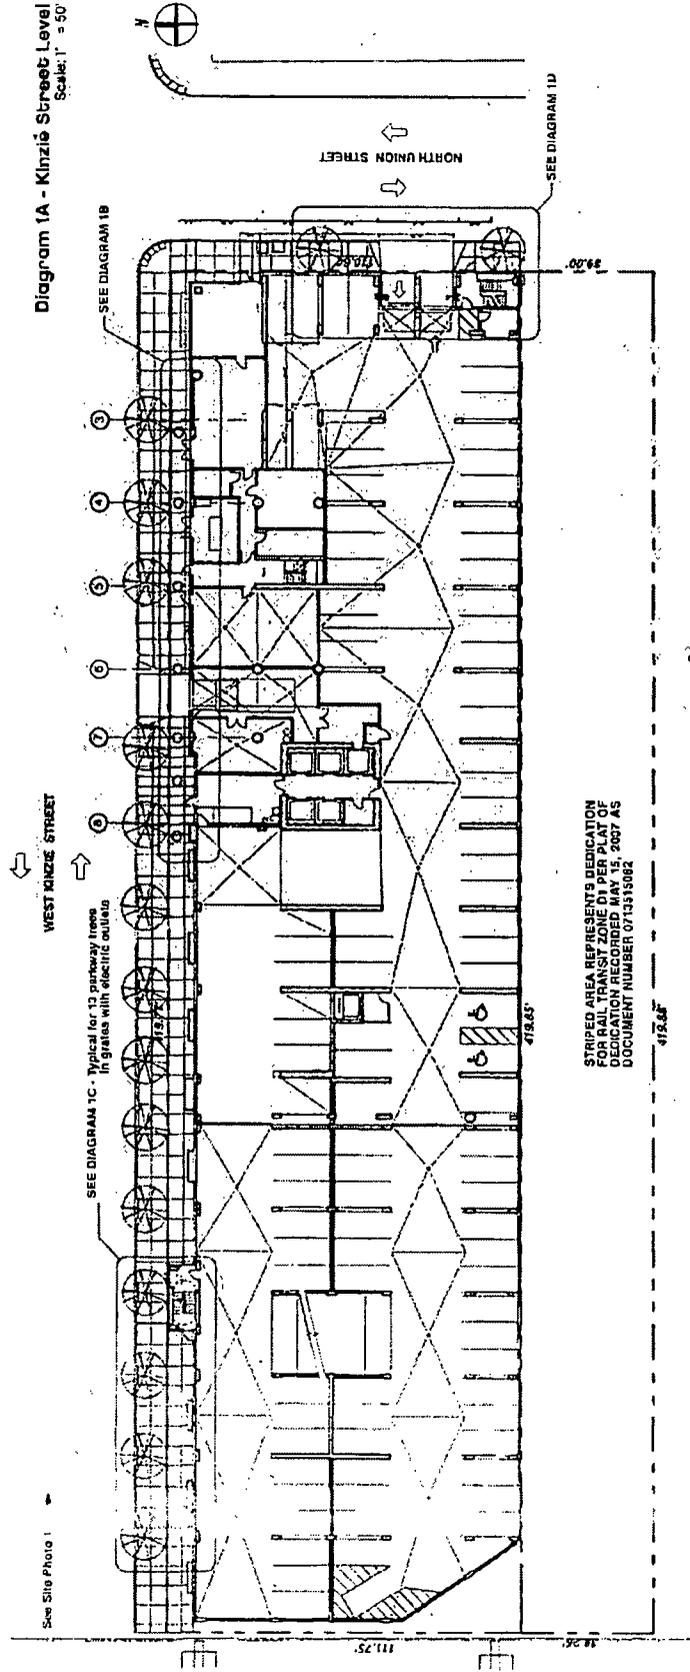

Fifield

FFRC Realty, Inc.
Developer



pappageorgehaymes partners
www.pappageorgehaymes.com

2/18/11
P/N # 101960

These Plans are prepared by the Architect and Engineer and are subject to the provisions of the contract documents. No part of these Plans shall be used for any other purpose without the written consent of the Architect and Engineer.



Department of Business Affairs and Consumer Protection
Small Business Center - Public Way Use Unit
City Hall - 121 N. LaSalle Street, Room 800, Chicago, IL 60602
312-74-GOBIZ / 312-744-6249 • (312) 744-1944 (TTY)
<http://www.cityofchicago.org/bacp>

05/26/2021

Alderman Brendan Reilly
Ward # 42
City of Chicago
City Hall, Room 800
121 N. LaSalle Street
Chicago, IL 60602

Re: An ordinance to use and maintain a portion of the public right-of-way for **16 Power Supply(s)** for **K2 CHICAGO,LLC**, adjacent to the premises known as **365 N HALSTED ST.**

Dear Alderman **Brendan Reilly**:

The applicant referenced above has requested the use of the public right-of-way for **Power Supply(s)**. An ordinance has been prepared by the Department of Business Affairs and Consumer Protection - Small Business Center - Public Way Use Unit for presentation to the City Council. Because this request was made for properties located in your ward, as approved by you as per the attached, I respectfully request that you introduce the attached ordinance at the next City Council meeting.

If you have any questions regarding this ordinance, please contact Anthony Bertuca at (312) 744-5506.

Department of Business Affairs and Consumer Protection