



# City of Chicago



O2015-4847

Office of the City Clerk

## Document Tracking Sheet

<b>Meeting Date:</b>	6/17/2015
<b>Sponsor(s):</b>	Hopkins (2)
<b>Type:</b>	Ordinance
<b>Title:</b>	Grant(s) of privilege in public way for West Walton Chicago LLC - caissons
<b>Committee(s) Assignment:</b>	Committee on Transportation and Public Way

ORDINANCE  
WEST WALTON CHICAGO, LLC  
Acct. No. 395580 - 2  
Permit No. 1118962

*Be It Ordained by the City Council of the City of Chicago:*

SECTION 1. Permission and authority are hereby given and granted to WEST WALTON CHICAGO, LLC, upon the terms and subject to the conditions of this ordinance to construct, install, maintain and use four (4) Caisson(s) under the public right-of-way adjacent to its premises known as 9 W. Walton St. .

Said Caisson(s) at W. Walton Street measure(s):

One (1) at six point six seven (6.67) feet in length, and one point one six (1.16) foot in width for a total of seven point seven four (7.74) square feet. Said caisson bell shall be approximately eighty (80) feet below grade level.

One (1) at seven point four two (7.42) feet in length, and one point four two (1.42) foot in width for a total of ten point five four (10.54) square feet. Said caisson bell shall be approximately eighty (80) feet below grade level.

One (1) at seven point four two (7.42) feet in length, and one point four two (1.42) foot in width for a total of ten point five four (10.54) square feet. Said caisson shall be approximately eighty (80) feet below grade level.

One (1) at six point five (6.5) feet in length, and one point zero eight (1.08) foot in width for a total of seven point zero two (7.02) square feet. Said caisson shall be approximately eighty (80) feet below grade level.

The location of said privilege shall be as shown on prints kept on file with the Department of Business Affairs and Consumer Protection and the Office of the City Clerk.

Said privilege shall be constructed in accordance with plans and specifications approved by the Department of Planning and Development and Department of Transportation (Office of Underground Coordination).

This grant of privilege in the public way shall be subject to the provisions of Section 10-28-015 and all other required provisions of the Municipal Code of Chicago.

The grantee shall pay to the City of Chicago as compensation for the privilege #1118962 herein granted the sum of four hundred (\$400.00) per annum in advance.

A 25% penalty will be added for payments received after due date.


The permit holder agrees to hold the City of Chicago harmless for any damage, relocation or replacement costs associated with damage, relocation or removal of private property caused by the City performing work in the public way.


Authority herein given and granted for a period of five (5) years from and after Date of Passage.

Alderman



Brian Hopkins 2nd Ward

 

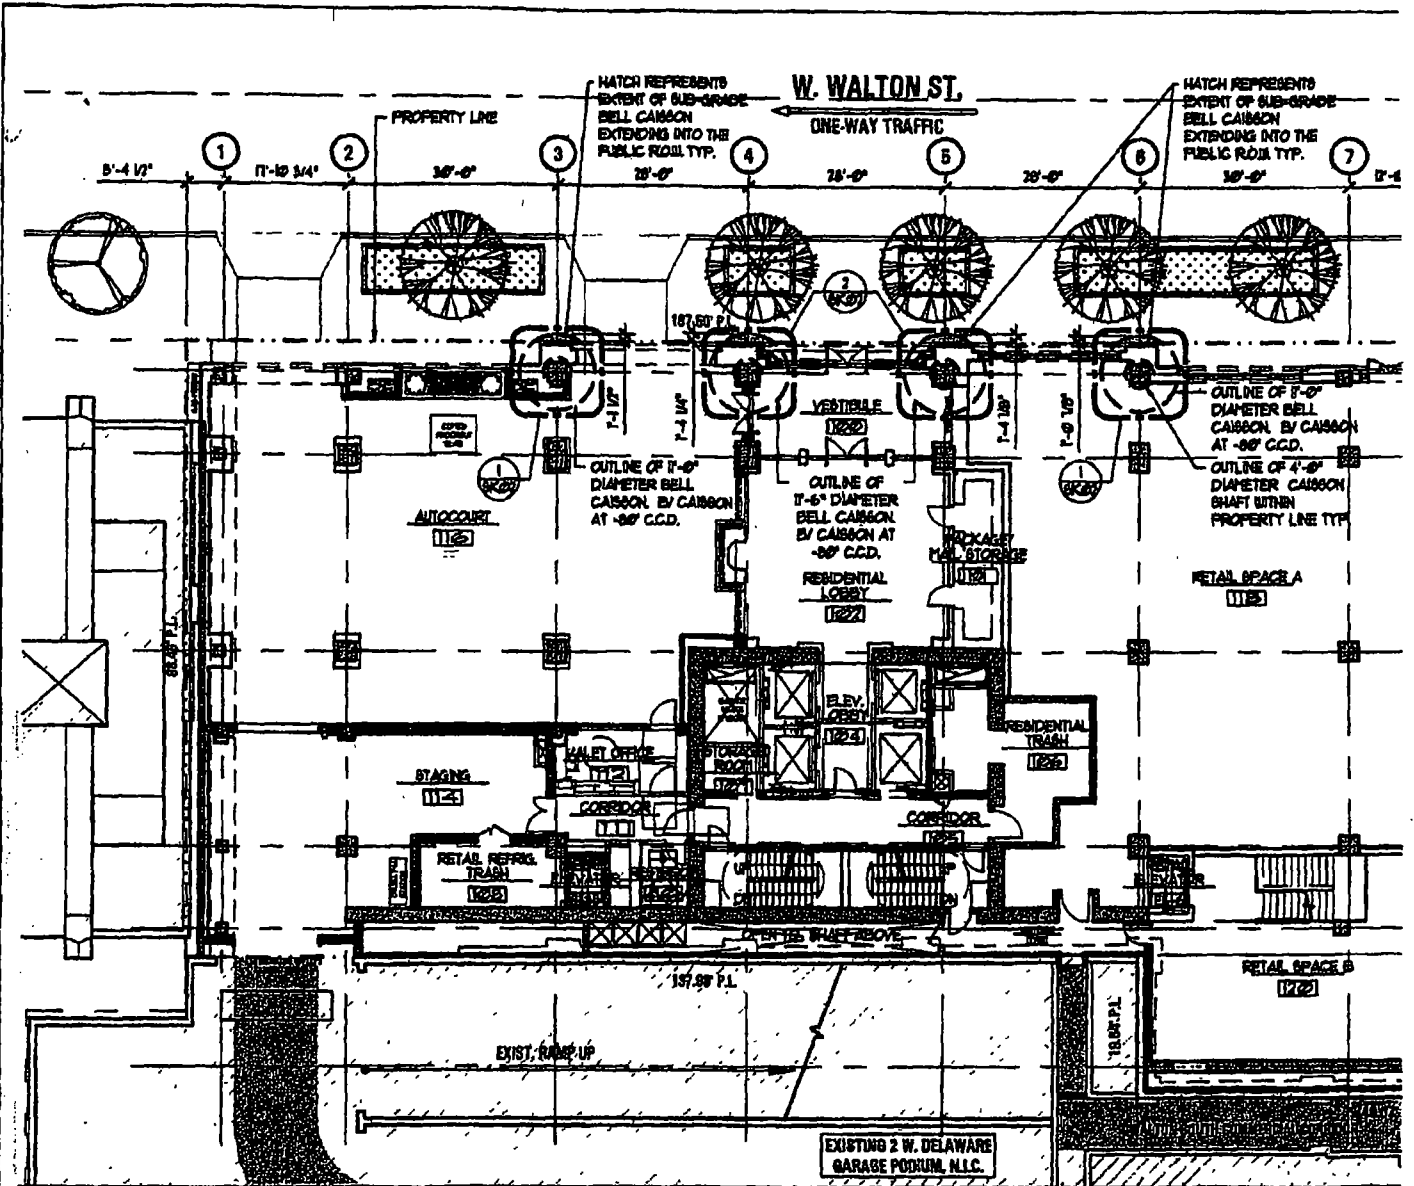

**NORTHSHORE PLUNKARD ARCHITECTURE**

**HPA**

323 NORTH CARPENTER STREET  
CHICAGO, IL 60607  
312.226.4488  
HPAARCHITECTURE.COM

**9 WEST WALTON STREET**

Chicago, IL

PLANS AND ALL SPECIFICATION ARE SUBJECT TO REVISION AS ORDERED, RECORDED OR APPROVED BY BUILDER, ARCHITECT, OR AS REQUIRED BY LAW.

PROJECT NORTH	SCALE
	1:300
PROJECT NORTH	DATE
	03-12-15

©2015 Project11 - Contract Projects/2014/1425-Letzinger - State & Walton | Drawings/00-Planning Zoning/2015-03-15 Public Right of Way Bell Caisson ROW Exhibit.dwg



06/17/2015

Alderman **Brian Hopkins**  
Ward # 02  
City of Chicago  
City Hall, Room 200  
121 North LaSalle Street  
Chicago, Illinois 60602

Re: An ordinance to use and maintain a portion of the public right-of-way for **four (4) caisson(s)** for  
**WEST WALTON CHICAGO, LLC**, adjacent to the premises known as **9 W. Walton St.**

Dear Alderman **Brian Hopkins**:

The applicant referenced above has requested the use of the public right-of-way for **caisson(s)**. An ordinance has been prepared by the Department of Business Affairs and Consumer Protection – Small Business Center - Public Way Use Unit for presentation to the City Council. Because this request was made for properties located in your ward, as approved by you as per the attached, I respectfully request that you introduce the attached ordinance at the next City Council meeting.

If you have any questions regarding this ordinance, please contact Anthony Bertuca at (312) 744-5506.

**Department of Business Affairs and Consumer Protection**