



Office of the Chicago City  
Clerk



O2012-1772

Office of the City Clerk

City Council Document Tracking Sheet

<b>Meeting Date:</b>	3/14/2012
<b>Sponsor(s):</b>	Reilly, Brendan (42)
<b>Type:</b>	Ordinance
<b>Title:</b>	Grant(s) of privilege in public way for M&R Development LLC
<b>Committee(s) Assignment:</b>	Committee on Transportation and Public Way

ORDINANCE  
M & R DEVELOPMENT LLC  
Acct. No. 335655 - 2  
Permit No. 1099103

*Be It Ordained by the City Council of the City of Chicago:*

SECTION 1. Permission and authority are hereby given and granted to M & R DEVELOPMENT LLC, upon the terms and subject to the conditions of this ordinance to construct, install, maintain and use one (1) Grease Separator(s) under the public right-of-way adjacent to its premises known as 73 E. Lake St..

Said Grease Separator(s) at N. Wabash measure(s):

One (1) at five (5) feet in length, and five (5) feet in width for a total of twenty-five (25) square feet.

The location of said privilege shall be as shown on prints kept on file with the Department of Business Affairs and Consumer Protection and the Office of the City Clerk.

Said privilege shall be constructed in accordance with plans and specifications approved by the Department of Transportation (Division of Project Development), Department of Transportation (Office of Underground Coordination), and Department of Water Management.

This grant of privilege in the public way shall be subject to the provisions of Section 10-28-015 and all other required provisions of the Municipal Code of Chicago.

The grantee shall pay to the City of Chicago as compensation for the privilege #1099103 herein granted the sum of four hundred (\$400.00) per annum in advance.


A 25% penalty will be added for payments received after due date.

The permit holder agrees to hold the City of Chicago harmless for any damage, relocation or replacement costs associated with damage, relocation or removal of private property caused by the City performing work in the public way.

Authority herein given and granted for a period of five (5) years from and after Date of Passage.

Alderman \_\_\_\_\_


Brendan Reilly 42nd Ward

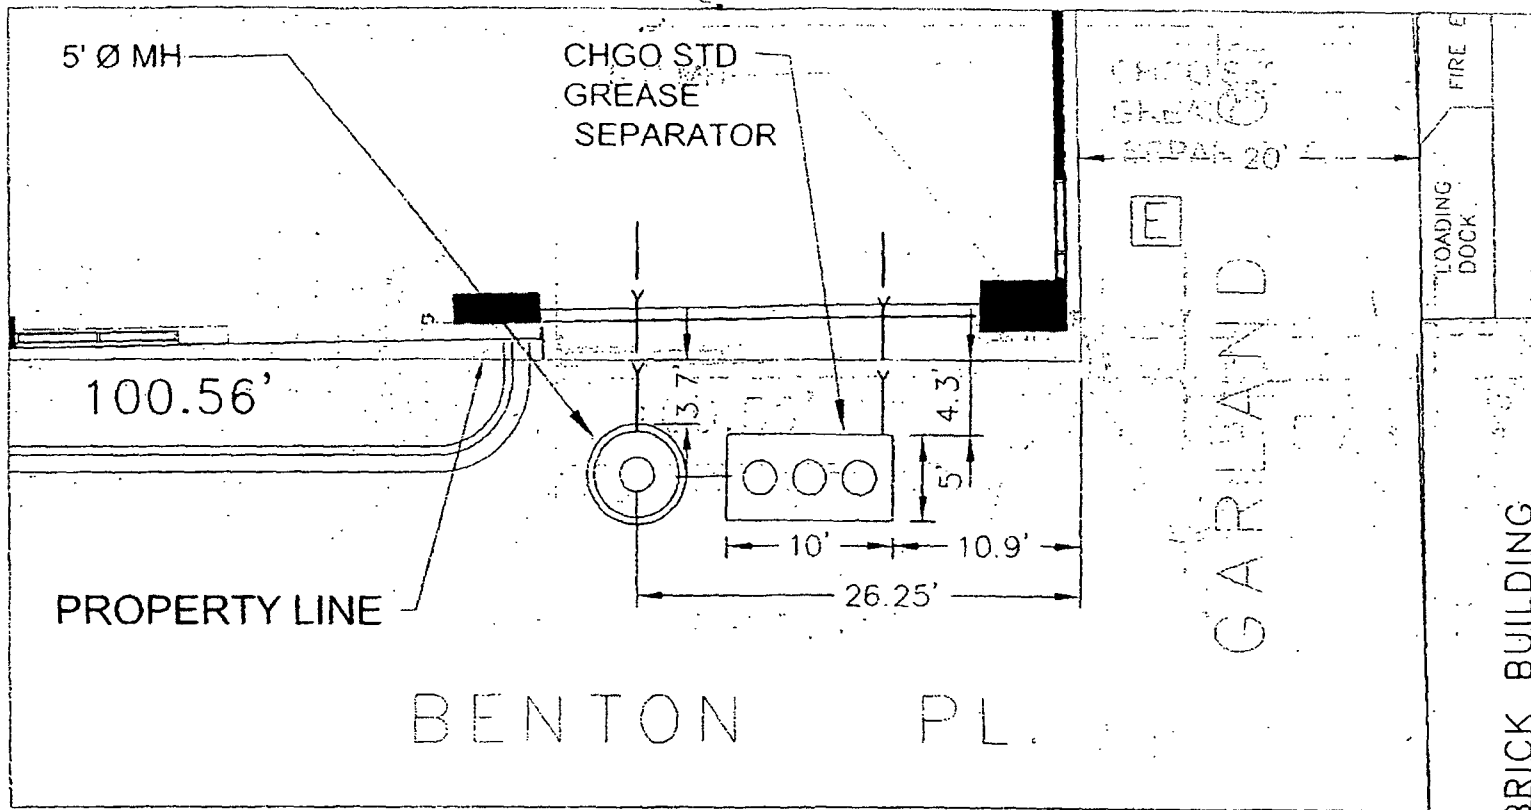

Summit on Lake Residential Tower  
 73 East Lake Street, Chicago, IL 60601  
 (11/4/2011)

Location of encroachments in Benton Place (5' Diam Manhole and 10' x 5' Grease Separator)

Area of Encroachments: Grease Separator: 50 SF  
 5' Diam MH: 27 SF  
 Total Area: 77 SF

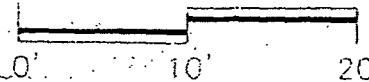

SCALE: 1 IN. = 10 FT.

