



City of Chicago



O2018-2739

Office of the City Clerk

Document Tracking Sheet

Meeting Date:	3/28/2018
Sponsor(s):	Pawar (47)
Type:	Ordinance
Title:	Grant(s) of privilege in public way for Broadway 5050 LLC - tree grates
Committee(s) Assignment:	Committee on Transportation and Public Way

ORDINANCE
BROADWAY 5050, LLC
Acct. No. 425338 - 1
Permit No. 1132089

Be It Ordained by the City Council of the City of Chicago:

SECTION 1. Permission and authority are hereby given and granted to BROADWAY 5050, LLC, upon the terms and subject to the conditions of this ordinance to construct, install, maintain and use fourteen (14) Tree Grates(s) on the public right-of-way adjacent to its premises known as 5050 N. Broadway .

Said Tree Grates(s) at N BROADWAY measure(s):

Eight (8) at ten (10) feet in length, and five (5) feet in width for a total of four hundred (400) square feet.

Said Tree Grates(s) at W WINNEMAC AVE measure(s):

Three (3) at ten (10) feet in length, and five (5) feet in width for a total of one hundred fifty (150) square feet.

Said Tree Grates(s) at W CARMEN AVE measure(s):

Three (3) at ten (10) feet in length, and five (5) feet in width for a total of one hundred fifty (150) square feet.

The location of said privilege shall be as shown on prints kept on file with the Department of Business Affairs and Consumer Protection and the Office of the City Clerk.

Said privilege shall be constructed in accordance with plans and specifications approved by the Department of Planning and Development and Department of Transportation (Division of Project Development).


This grant of privilege in the public way shall be subject to the provisions of Section 10-28-015 and all other required provisions of the Municipal Code of Chicago.

The grantee shall pay to the City of Chicago as compensation for the privilege #1132089 herein granted the sum of zero (\$.00) per annum in advance.


A 25% penalty will be added for payments received after due date.

The permit holder agrees to hold the City of Chicago harmless for any damage, relocation or replacement costs associated with damage, relocation or removal of private property caused by the City performing work in the public way.

Authority herein given and granted for a period of five (5) years from and after Date of Passage.

Alderman 
Ameya Pawar 47th Ward

M:\Projects\1503 Broadway Development\01 Drawings\02 Loca\1503 5040 BLDG_aweber.rvt

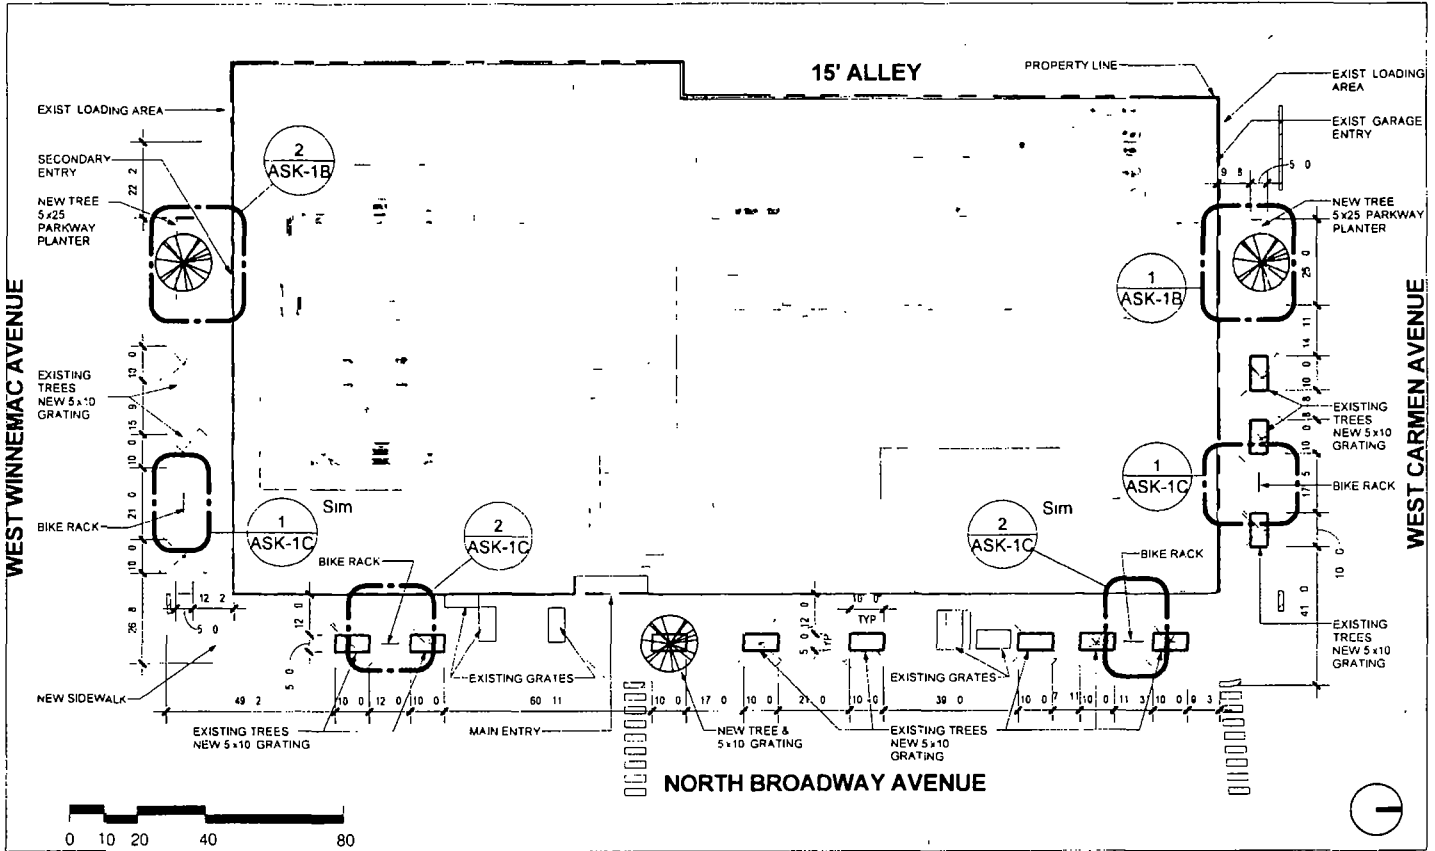

BOOTH HANSEN

BROADWAY RESIDENCES

TREE GRATING PLAN

PROJECT NUMBER	1503 00
DESIGNED BY	T
CHECKED BY	-1
DATE	4-2-08
SCALE	1/4" = 1'-0"

ASK-1A



Department of Business Affairs and Consumer Protection

Small Business Center - Public Way Use Unit
City Hall - 121 N. LaSalle Street, Room 800 • Chicago, IL 60602
312-74-GOBIZ / 312-744-6249 • (312) 744-1944 (TTY)
<http://www.cityofchicago.org/bacp>

03/28/2018

Alderman Ameya Pawar

Ward # 47

City of Chicago

City Hall, Room 200

121 North LaSalle Street

Chicago, Illinois 60602

Re: An ordinance to use and maintain a portion of the public right-of-way for **fourteen (14) tree grates(s)** for **BROADWAY 5050, LLC**, adjacent to the premises known as **5050 N. Broadway**.

Dear Alderman **Ameya Pawar**:

The applicant referenced above has requested the use of the public right-of-way for a **tree grates(s)**. An ordinance has been prepared by the Department of Business Affairs and Consumer Protection – Small Business Center - Public Way Use Unit for presentation to the City Council. Because this request was made for properties located in your ward, as approved by you as per the attached, I respectfully request that you introduce the attached ordinance at the next City Council meeting.

If you have any questions regarding this ordinance, please contact Anthony Bertuca at (312) 744-5506.

Department of Business Affairs and Consumer Protection