



# City of Chicago



O2021-1069

Office of the City Clerk


## Document Tracking Sheet

<b>Meeting Date:</b>	3/24/2021
<b>Sponsor(s):</b>	Reilly (42)
<b>Type:</b>	Ordinance
<b>Title:</b>	Grant(s) of privilege in public way for Randolph/Clinton LP - tree grates
<b>Committee(s) Assignment:</b>	Committee on Transportation and Public Way



Sketch Number  
**ASK-012**

Project	550 W RANDOLPH	Project Number	21 0575 000
Description	SITE PLAN CLINTON STREET	Issue/Rev	0
Prepared by	JN	Date	09/08/20
Scale	1/32" = 1'-0"		

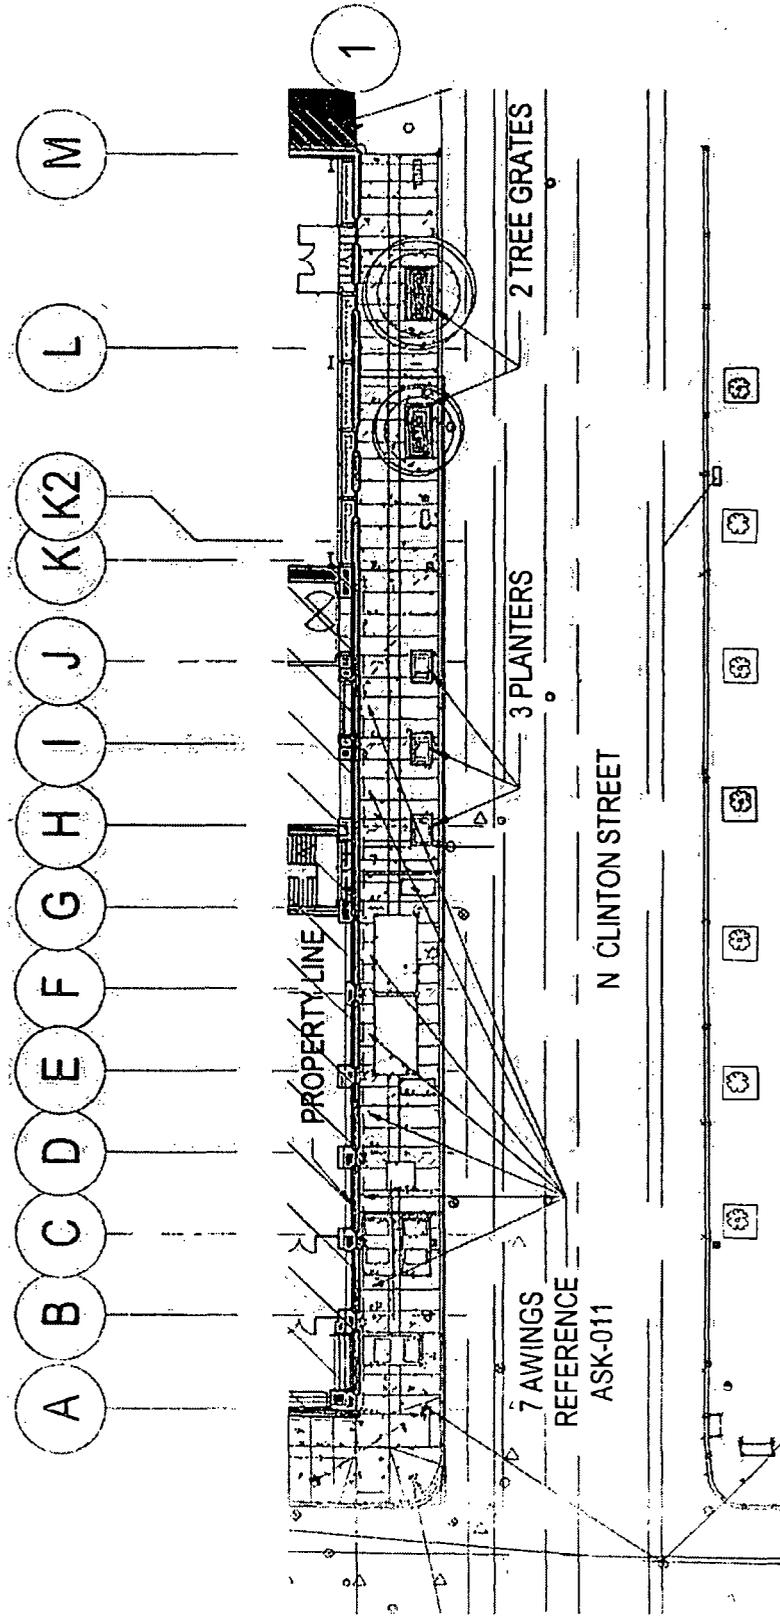

11 East Madison Street  
 Suite 300  
 Chicago, IL 60602  
 United States

Tel 312 456 0123  
 Fax 312 456 0124



Department of Business Affairs and Consumer Protection  
Small Business Center - Public Way Use Unit  
City Hall - 121 N. LaSalle Street, Room 800 • Chicago, IL 60602  
312-74-GOBIZ / 312-744-6249 • (312) 744-1944 (TTY)  
<http://www.cityofchicago.org/bacp>

03/24/2021

Alderman **Brendan Reilly**  
Ward # **42**  
City of Chicago  
City Hall, Room **300**  
121 North LaSalle Street  
Chicago, Illinois 60602

Re: An ordinance to use and maintain a portion of the public right-of-way for **two (2) tree grates(s)** for **RANDOLPH/CLINTON LIMITED PARTNERSHIP**, adjacent to the premises known as **550 W. Randolph St.**

Dear Alderman **Brendan Reilly**:

The applicant referenced above has requested the use of the public right-of-way for a **tree grates(s)**. An ordinance has been prepared by the Department of Business Affairs and Consumer Protection – Small Business Center - Public Way Use Unit for presentation to the City Council. Because this request was made for properties located in your ward, as approved by you as per the attached, I respectfully request that you introduce the attached ordinance at the next City Council meeting.

If you have any questions regarding this ordinance, please contact Anthony Bertuca at (312) 744-5506.

**Department of Business Affairs and Consumer Protection**