



City of Chicago



O2018-587

Office of the City Clerk

Document Tracking Sheet

Meeting Date:	1/17/2018
Sponsor(s):	Arena (45)
Type:	Ordinance
Title:	Grant(s) of privilege in public way for McDonalds
Committee(s) Assignment:	Committee on Transportation and Public Way

ORDINANCE
MCDONALDS
Acct. No 345484 - 1
Permit No. 1130959

Be It Ordained by the City Council of the City of Chicago:

SECTION 1. Permission and authority are hereby given and granted to MCDONALDS, upon the terms and subject to the conditions of this ordinance to maintain and use, as now constructed, four (4) Fence(s) on the public right-of-way for beautification purposes adjacent to its premises known as 4320 N. Cicero Ave..

Said Fence(s) at N. Cicero Avenue measure(s):

One (1) at fifty-six (56) feet in length, and point five (.5) feet in width for a total of twenty-eight (28) square feet
One (1) at sixteen (16) feet in length, and point five (.5) feet in width for a total of eight (8) square feet.
One (1) at twenty-four (24) feet in length, and point five (.5) feet in width for a total of twelve (12) square feet.

Said Fence(s) at W. Pensacola Avenue measure(s):

One (1) at eighty (80) feet in length, and point seven five (.75) feet in width for a total of sixty (60) square feet.

The location of said privilege shall be as shown on prints kept on file with the Department of Business Affairs and Consumer Protection and the Office of the City Clerk.

Said privilege shall be constructed in accordance with plans and specifications approved by the Department of Transportation (Division of Project Development).

This grant of privilege in the public way shall be subject to the provisions of Section 10-28-015 and all other required provisions of the Municipal Code of Chicago.


The grantee shall pay to the City of Chicago as compensation for the privilege #1130959 herein granted the sum of zero (\$ 00) per annum in advance.


A 25% penalty will be added for payments received after due date.

The permit holder agrees to hold the City of Chicago harmless for any damage, relocation or replacement costs associated with damage, relocation or removal of private property caused by the City performing work in the public way.

Authority herein given and granted for a period of five (5) years from and after 10/03/2017.

Alderman _____

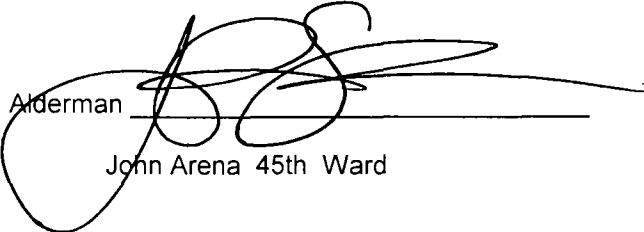
John Arena 45th Ward

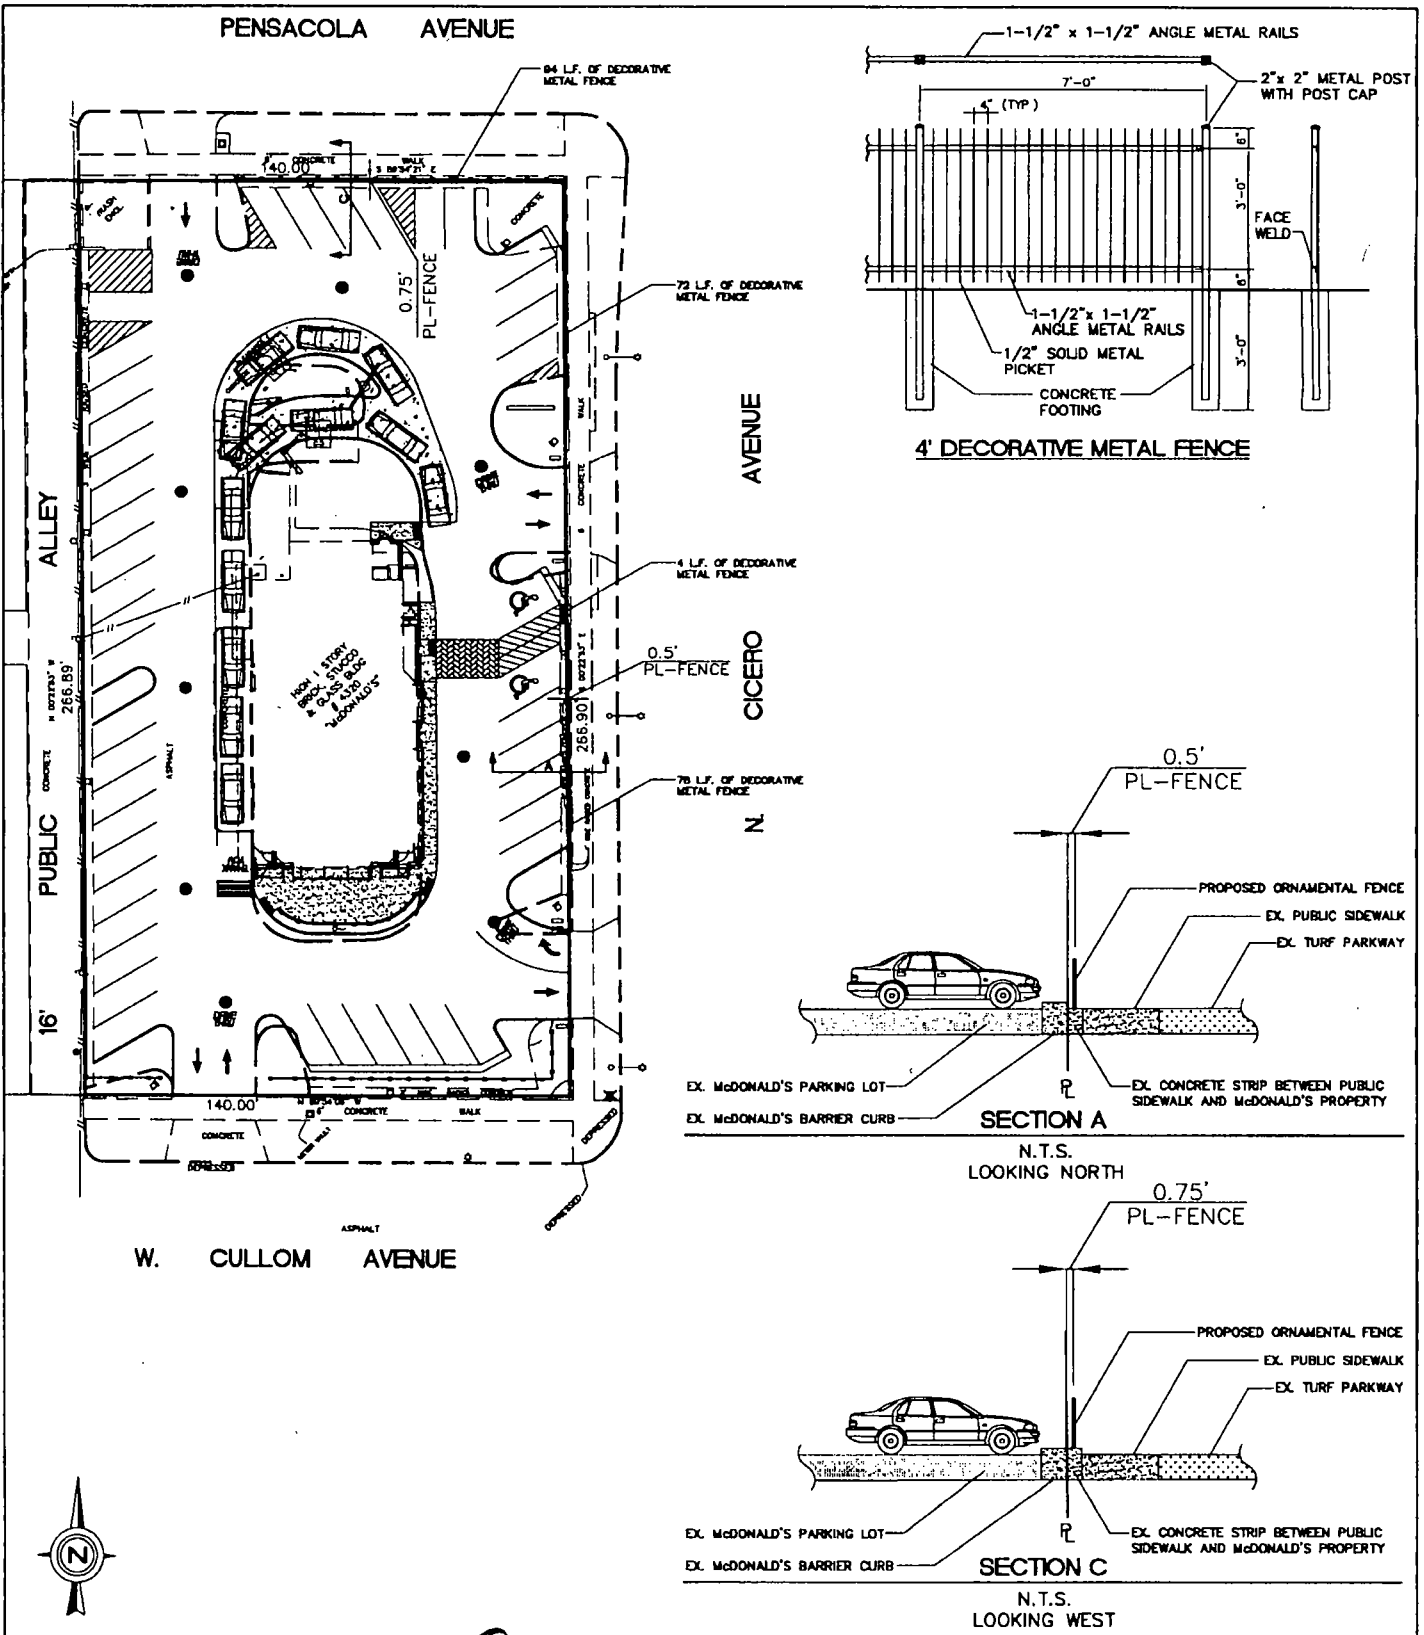

1 of 1	CHECKED BY: J.MILLER
	DESIGN BY: K.SACK
	DRAWN BY: KS, DO
	DATE: MARCH 21, 2012
	SCALE: NOT TO SCALE
PROJECT NO.: 11-055	

Watermark Engineering
RESOURCES, LTD.

2631 Ginger Woods Parkway, Suite 100, Aurora, IL 60502
phone 630-375-1800 fax 630-235-9800 www.watermark-engineering.com

Prepared By:	Lingle Design Group, Inc. 158 W. Main Street Lena, IL 61048	Prepared For:
	McDONALD'S-CHICAGO, IL 4320 N. Cicero Ave. Chicago, Illinois	



Department of Business Affairs and Consumer Protection
Small Business Center - Public Way Use Unit
City Hall - 121 N. LaSalle Street, Room 800 • Chicago, IL 60602
312-74-GOBIZ / 312-744-6249 • (312) 744-1944 (TTY)
<http://www.cityofchicago.org/bacp>

01/17/2018

Alderman **John Arena**
Ward # **45**
City of Chicago
City Hall, Room **300**
121 North LaSalle Street
Chicago, Illinois 60602

Re: An ordinance to use and maintain a portion of the public right-of-way for **four (4) fence(s)** for **MCDONALDS**, adjacent to the premises known as **4320 N. Cicero Ave.**.

Dear Alderman **John Arena**:

The applicant referenced above has requested the use of the public right-of-way for **fence(s)**. An ordinance has been prepared by the Department of Business Affairs and Consumer Protection – Small Business Center - Public Way Use Unit for presentation to the City Council. Because this request was made for properties located in your ward, as approved by you as per the attached, I respectfully request that you introduce the attached ordinance at the next City Council meeting.

If you have any questions regarding this ordinance, please contact Anthony Bertuca at (312) 744-5506.

Department of Business Affairs and Consumer Protection