



Office of the Chicago City
Clerk



O2011-10184

Office of the City Clerk

City Council Document Tracking Sheet

Meeting Date:	12/14/2011
Sponsor(s):	Reilly, Brendan (42)
Type:	Ordinance
Title:	Grant(s) of Privilege in Public Way for 58 E Oak LLC
Committee(s) Assignment:	Committee on Transportation and Public Way

ORDINANCE
58 E Oak LLC
Acct. No. 365023 - 1
Permit No. 1097712

Be It Ordained by the City Council of the City of Chicago:

SECTION 1. Permission and authority are hereby given and granted to 58 E Oak LLC, upon the terms and subject to the conditions of this ordinance to construct, install, maintain and use four (4) Planter Curb(s) on the public right-of-way for beautification purposes adjacent to its premises known as 58 E. Oak St..

Said Planter Curb(s) at W. Oak measure(s):

Four (4) at twelve (12) feet in length, and four (4) feet in width for a total of one hundred ninety-two (192) square feet.

Grantee must allow the required clear and unobstructed space for pedestrian passage at all times per rules and regulations approved by the Department of Transportation.

The location of said privilege shall be as shown on prints kept on file with the Department of Business Affairs and Consumer Protection and the Office of the City Clerk.

Said privilege shall be constructed in accordance with plans and specifications approved by the Department of Planning and Development and Department of Transportation (Division of Project Development).

This grant of privilege in the public way shall be subject to the provisions of Section 10-28-015 and all other required provisions of the Municipal Code of Chicago.


The grantee shall pay to the City of Chicago as compensation for the privilege #1097712 herein granted the sum of zero (\$0.00) per annum in advance.

A 25% penalty will be added for payments received after due date.

The permit holder agrees to hold the City of Chicago harmless for any damage, relocation or replacement costs associated with damage, relocation or removal of private property caused by the City performing work in the public way.

Authority herein given and granted for a period of five (5) years from and after Date of Passage.

Alderman

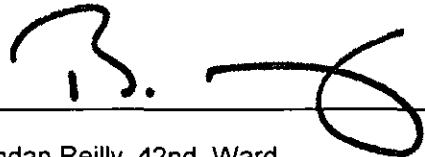
A handwritten signature in black ink, appearing to read 'B. Reilly', written over a horizontal line.

Brendan Reilly 42nd Ward

EXISTING 4 STORY BRICK BUILDING N.L.C.

PROJECT SITE
58 E. OAK STREET
EXISTING 4 STORY
BRICK & STONE
BUILDING

EXISTING 3 STORY BRICK & STONE BUILDING N.L.C.

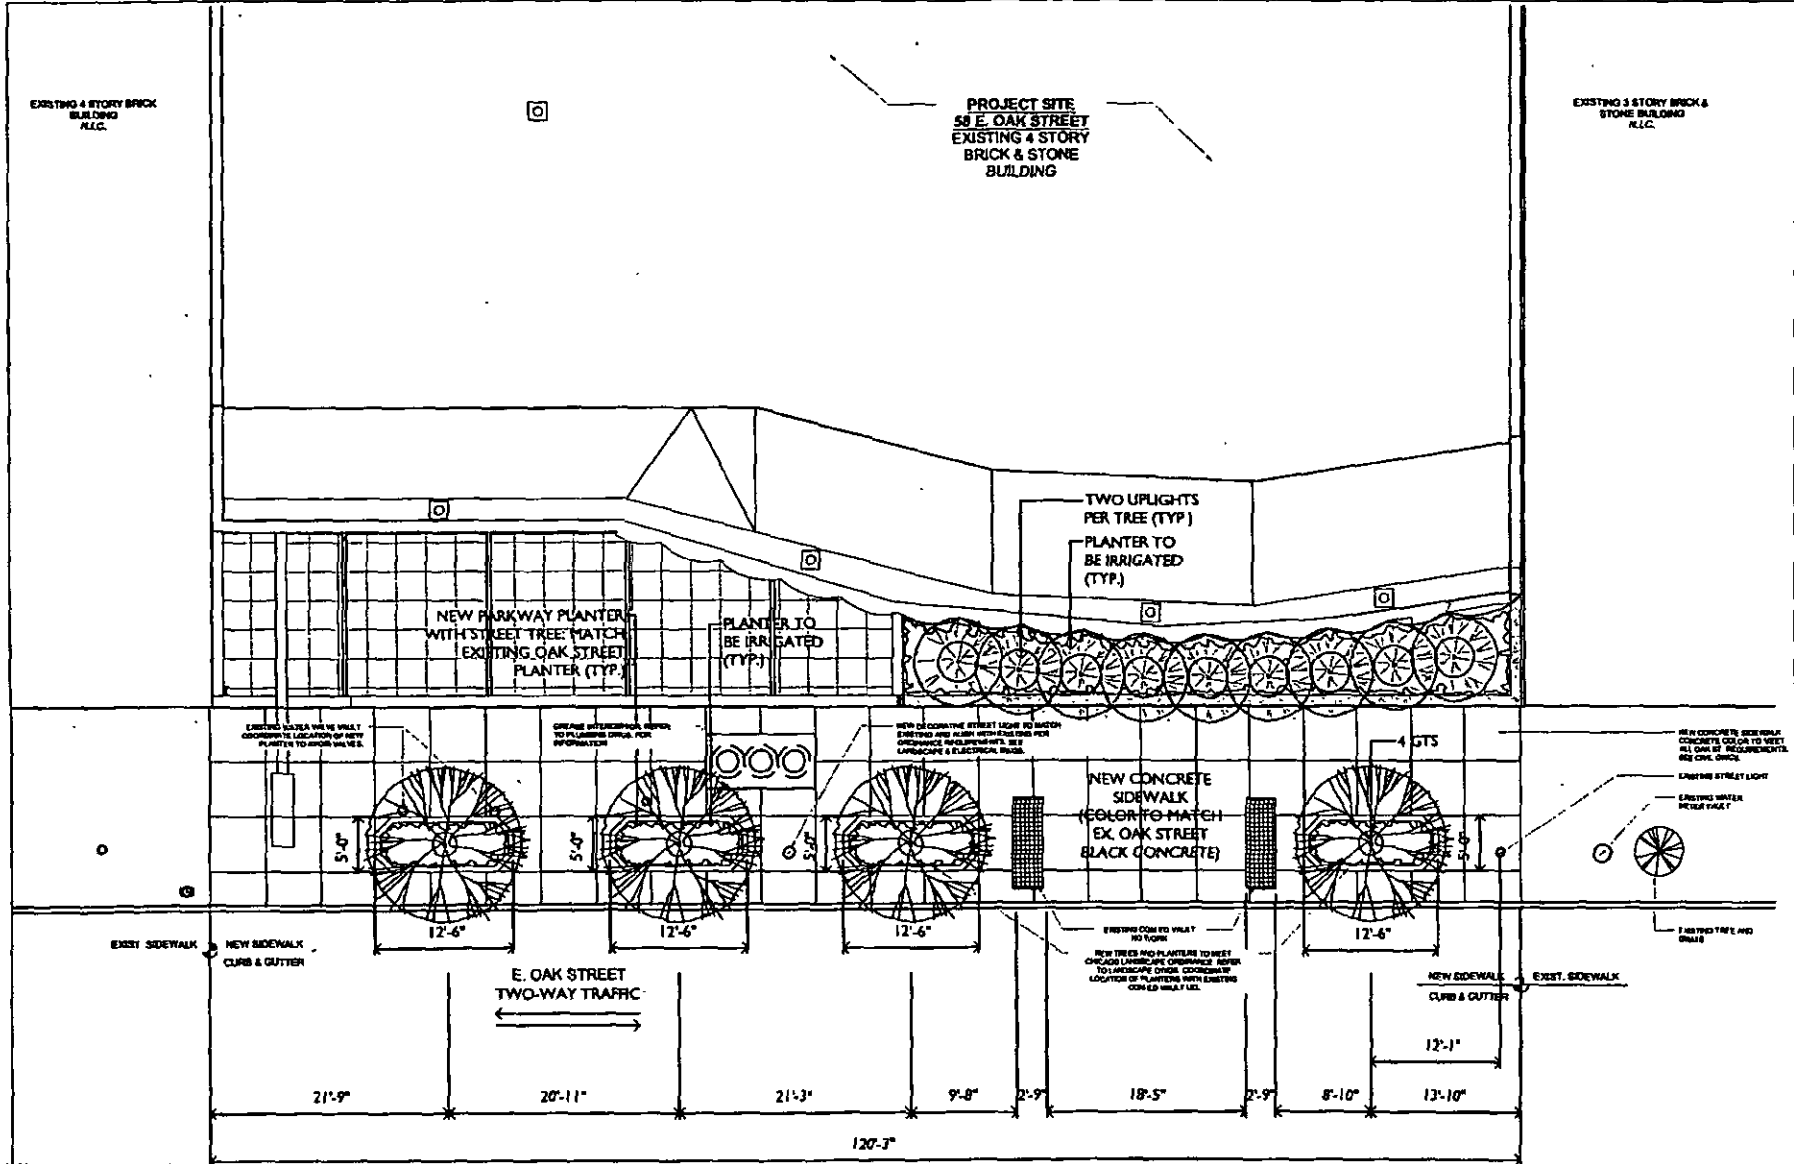

ESQUIRE THEATRE STREETSCAPE PLAN

58 EAST OAK STREET
CHICAGO, IL 60611
JULY 18, 2011



SCALE: 1" = 16'-0"