



Office of the Chicago City  
Clerk



O2011-6631

Office of the City Clerk

City Council Document Tracking Sheet

<b>Meeting Date:</b>	7/28/2011
<b>Sponsor(s):</b>	Reilly, Brendan (42)
<b>Type:</b>	Ordinance
<b>Title:</b>	Grant(s) of Privilege in Public Way for Burberry Limited - Bicycle Rack(s)
<b>Committee(s) Assignment:</b>	Committee on Transportation and Public Way



# CITY COUNCIL

CITY OF CHICAGO

**COUNCIL CHAMBER**  
CITY HALL—SECOND FLOOR  
121 NORTH LASALLE STREET  
CHICAGO, ILLINOIS 60602  
TELEPHONE 312-744-4096  
FAX: 312-744-8155

## COMMITTEE MEMBERSHIPS

TRANSPORTATION & PUBLIC WAY  
(CHAIRMAN)

BUDGET AND GOVERNMENT OPERATIONS

ENERGY, ENVIRONMENTAL PROTECTION  
& PUBLIC UTILITIES

EDUCATION AND CHILD DEVELOPMENT

FINANCE

POLICE AND FIRE

RULES AND ETHICS

## ANTHONY A. BEALE

ALDERMAN, 9TH WARD  
34 EAST 112TH PLACE  
CHICAGO, ILLINOIS 60628  
TELEPHONE (773) 785-1100  
FAX (773) 785-2790

E-MAIL: WARD09@CITYOFCHICAGO.ORG

September 6, 2011

To the President and Members of the City Council:

Your Committee on Transportation and Public Way begs leave to report and recommend that Your Honorable Body pass the proposed ordinance transmitted herewith for a grant of privilege in the public way to BURBERRY LIMITED - 02011-6631 to construct, install, maintain and use three (3) bicycle racks on the public right-of-way adjacent to its premises known as 633 North Michigan Avenue. This ordinance was referred to the Committee on July 28, 2011.

This recommendation was concurred unanimously by a viva voce vote of the members of the Committee with no dissenting vote.

(Ward 42)

Respectfully submitted,

  
Anthony Beale,  
Chairman



42

ORDINANCE  
BURBERRY LIMITED  
Acct. No. 27266 - 1  
Permit No. 1097340

*Be It Ordained by the City Council of the City of Chicago:*

SECTION 1. Permission and authority are hereby given and granted to BURBERRY LIMITED, upon the terms and subject to the conditions of this ordinance to construct, install, maintain and use three (3) Bicycle Rack(s) on the public right-of-way adjacent to its premises known as 633 N. Michigan Ave..

Said Bicycle Rack(s) at N. Michigan measure(s):

Three (3) at three (3) feet in length, and point one six (.16) feet in width for a total of one point four four (1.44) square feet.

The location of said privilege shall be as shown on prints kept on file with the Department of Business Affairs and Consumer Protection and the Office of the City Clerk.

Said privilege shall be constructed in accordance with plans and specifications approved by the Department of Planning and Development and Department of Transportation (Division of Project Development).

This grant of privilege in the public way shall be subject to the provisions of Section 10-28-015 and all other required provisions of the Municipal Code of Chicago.


The grantee shall pay to the City of Chicago as compensation for the privilege #1097340 herein granted the sum of zero (\$.00) per annum in advance.

A 25% penalty will be added for payments received after due date.



The permit holder agrees to hold the City of Chicago harmless for any damage, relocation or replacement costs associated with damage, relocation or removal of private property caused by the City performing work in the public way.

Authority herein given and granted for a period of five (5) years from and after Date of Passage.

Alderman \_\_\_\_\_

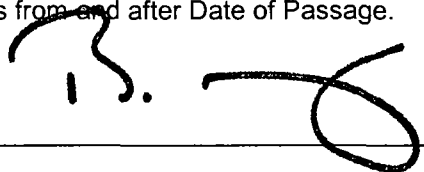

Brendan Reilly 42nd Ward

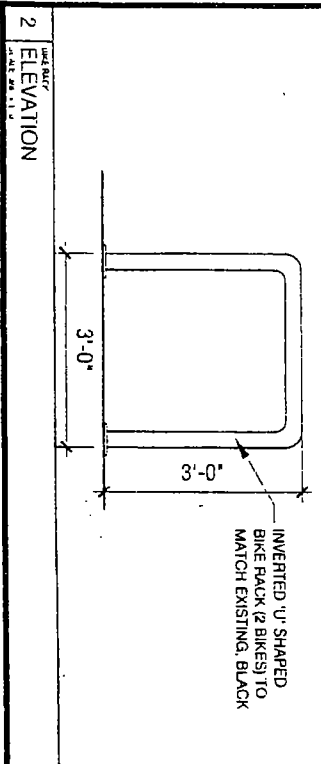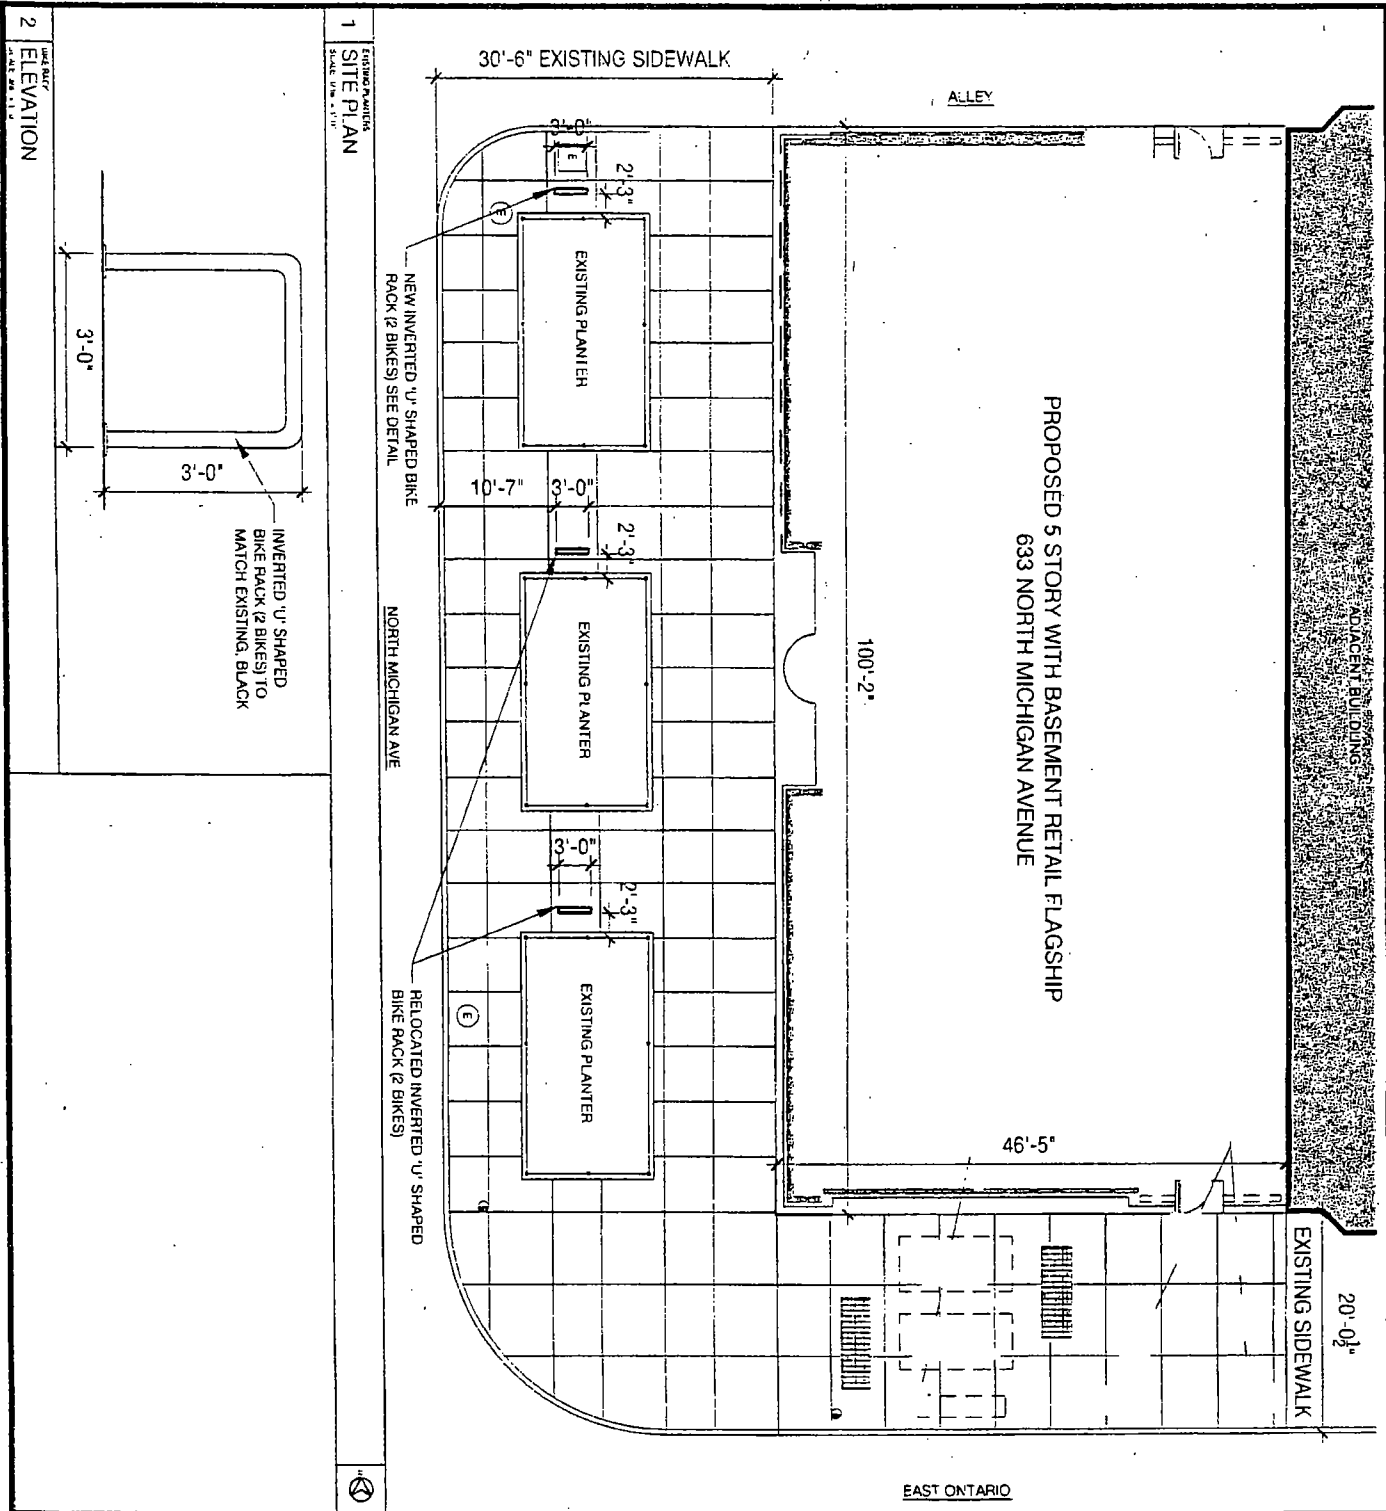

**1** EXISTING PLANTER  
SCALE: 1/8" = 1'-0"

**2** ELEVATION  
SCALE: 1/8" = 1'-0"

**3** NEW INVERTED 'U'-SHAPED BIKE RACK (2 BIKES) SEE DETAIL

**4** RELOCATED INVERTED 'U'-SHAPED BIKE RACK (2 BIKES)

**5** NORTH MICHIGAN AVE

**6** EAST ONTARIO

CHICAGO FLAGSHIP  
**BURBERRY**  
633 NORTH MICHIGAN AVENUE CHICAGO, IL

BIKE RACK LOCATIONS

Project No.: 1007  
Scale: AS NOTED  
Drawn By: AGL  
Date: 06.10.11

Drawing Number  
**GOP-3**

**Barteluce Architects & Associates**

36 West 25th Street  
New York, NY 10010  
Phone (212) 691-7200  
Fax (212) 691-7260  
www.baipca.net