



# City of Chicago



O2014-4876

Office of the City Clerk

## Document Tracking Sheet

<b>Meeting Date:</b>	5/28/2014
<b>Sponsor(s):</b>	Reilly (42)
<b>Type:</b>	Ordinance
<b>Title:</b>	Grant(s) of privilege in public way for Tower 10 Glades LLC
<b>Committee(s) Assignment:</b>	Committee on Transportation and Public Way

ORDINANCE  
TOWER 10 GLADES LLC  
Acct. No. 381437 - 1  
Permit No. 1112593

*Be It Ordained by the City Council of the City of Chicago:*

SECTION 1. Permission and authority are hereby given and granted to TOWER 10 GLADES LLC, upon the terms and subject to the conditions of this ordinance to construct, install, maintain and use one (1) Ice Melt System/Snow Melt System embedded in concrete under the public right-of-way adjacent to its premises known as 845 N. State St..

Said Ice Melt System/Snow Melt System at N. State Street measure(s):  
One (1) at one hundred thirteen point five eight (113.58) feet in length, and six point nine two (6.92) feet in width for a total of seven hundred eighty-five point nine seven (785.97) square feet.

The location of said privilege shall be as shown on prints kept on file with the Department of Business Affairs and Consumer Protection and the Office of the City Clerk.

Said privilege shall be constructed in accordance with plans and specifications approved by the Department of Planning and Development and Department of Transportation (Office of Underground Coordination).

This grant of privilege in the public way shall be subject to the provisions of Section 10-28-015 and all other required provisions of the Municipal Code of Chicago.

The grantee shall pay to the City of Chicago as compensation for the privilege #1112593 herein granted the sum of one thousand five hundred nine (\$1,509.00) per annum in advance.


A 25% penalty will be added for payments received after due date.


The permit holder agrees to hold the City of Chicago harmless for any damage, relocation or replacement costs associated with damage, relocation or removal of private property caused by the City performing work in the public way.

Authority herein given and granted for a period of five (5) years from and after Date of Passage.

Alderman \_\_\_\_\_

Brendan Reilly 42nd Ward

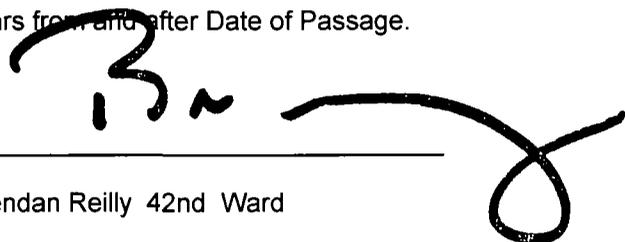A large, stylized handwritten signature in black ink, appearing to read 'B. Reilly', is written over the signature line and extends to the right.

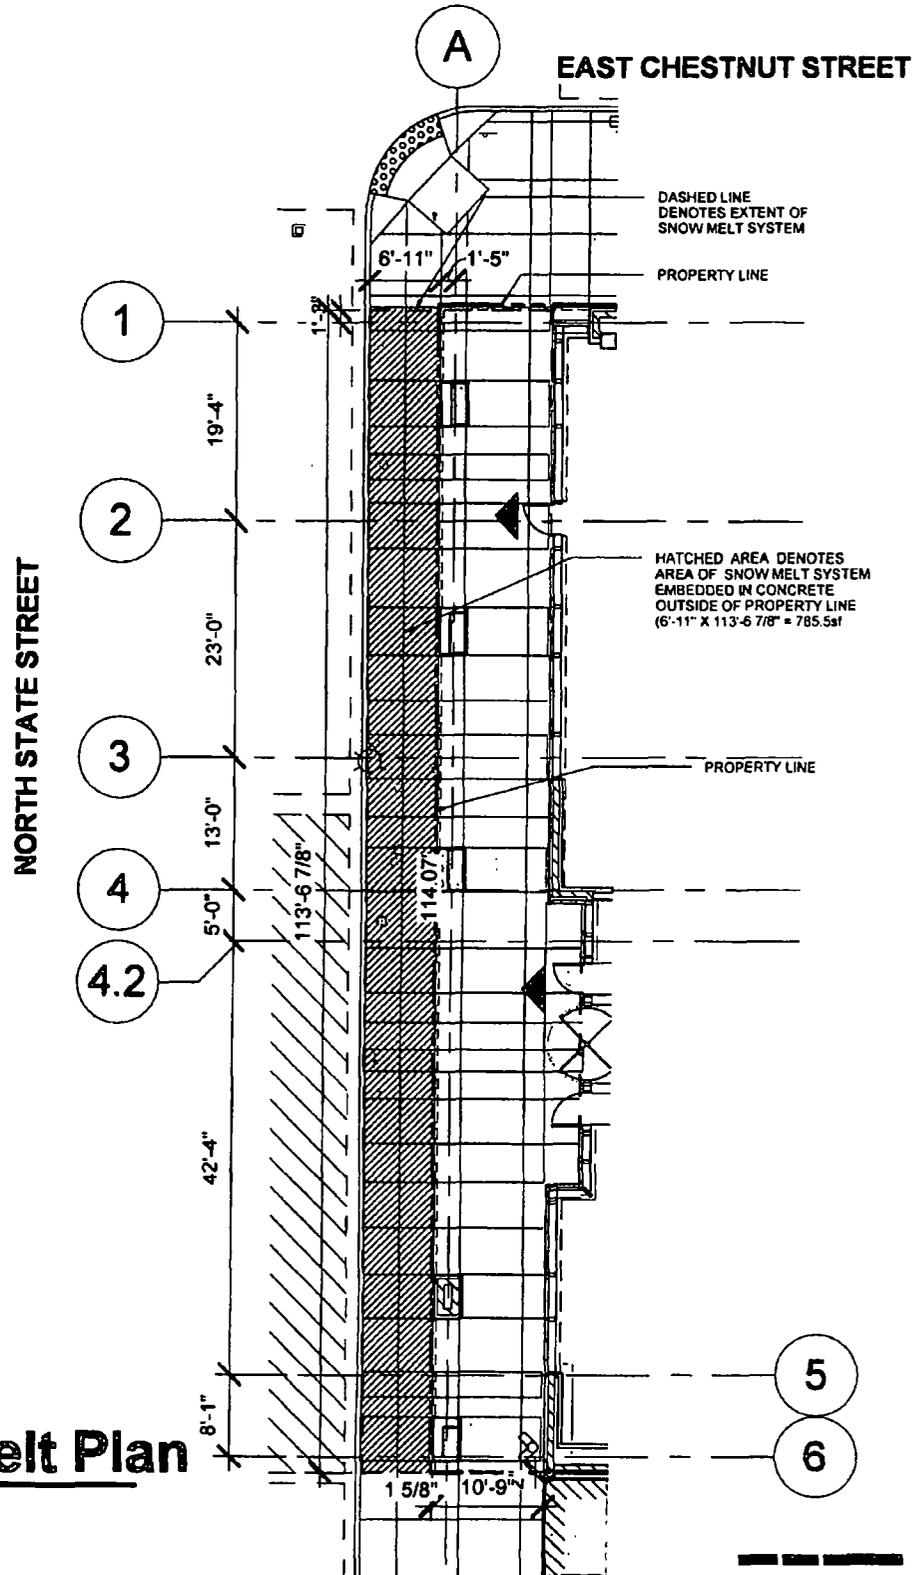

**1 Snow Melt Plan**  
 SCALE: 1/16" = 1'-0"



PROJECT NAME: 845 N. State Street, Chicago, IL DATE: 02.20.2014

PROJECT NO: 2011008 DTL/SHT. REF.: A1.01 REV.:

© 2012 SCB DRAWING TITLE: Snow Melt Right-of-way Exhibit SHEET 1 of 1

Architecture Planning Interior Design 625 N Michigan Ave. Chicago, IL 60611 T 312.896.1100 F 312.896.1200