



City of Chicago



O2015-8109

Office of the City Clerk

Document Tracking Sheet

Meeting Date:	11/18/2015
Sponsor(s):	Moreno (1)
Type:	Ordinance
Title:	Grant(s) of privilege in public way for Neighborspace
Committee(s) Assignment:	Committee on Transportation and Public Way

ORDINANCE
NEIGHBORSPACE
Acct. No. 265855 - 2
Permit No. 1120519

Be It Ordained by the City Council of the City of Chicago:

SECTION 1. Permission and authority are hereby given and granted to NEIGHBORSPACE, upon the terms and subject to the conditions of this ordinance to maintain and use, as now constructed, one (1) Lawn Hydrant(s) on the public right-of-way adjacent to its premises known as 1255 N. Hermitage Ave..

Said Lawn Hydrant(s) at N. Hermitage Avenue measure(s):
Existing lawn hydrant covers a total of three thousand seven hundred (3700) square feet of public right-of-way.

The location of said privilege shall be as shown on prints kept on file with the Department of Business Affairs and Consumer Protection and the Office of the City Clerk.

Said privilege shall be constructed in accordance with plans and specifications approved by the Department of Transportation (Office of Underground Coordination) and Department of Water Management.

This grant of privilege in the public way shall be subject to the provisions of Section 10-28-015 and all other required provisions of the Municipal Code of Chicago.


The grantee shall pay to the City of Chicago as compensation for the privilege #1120519 herein granted the sum of four hundred (\$400.00) per annum in advance.

A 25% penalty will be added for payments received after due date.

The permit holder agrees to hold the City of Chicago harmless for any damage, relocation or replacement costs associated with damage, relocation or removal of private property caused by the City performing work in the public way.


Authority herein given and granted for a period of five (5) years from and after 09/08/2015.

Alderman _____

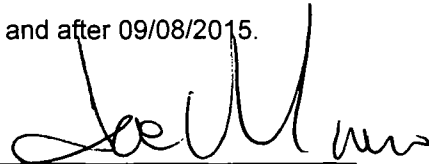

Proco Joe Moreno 1st Ward

Page 2 of 3

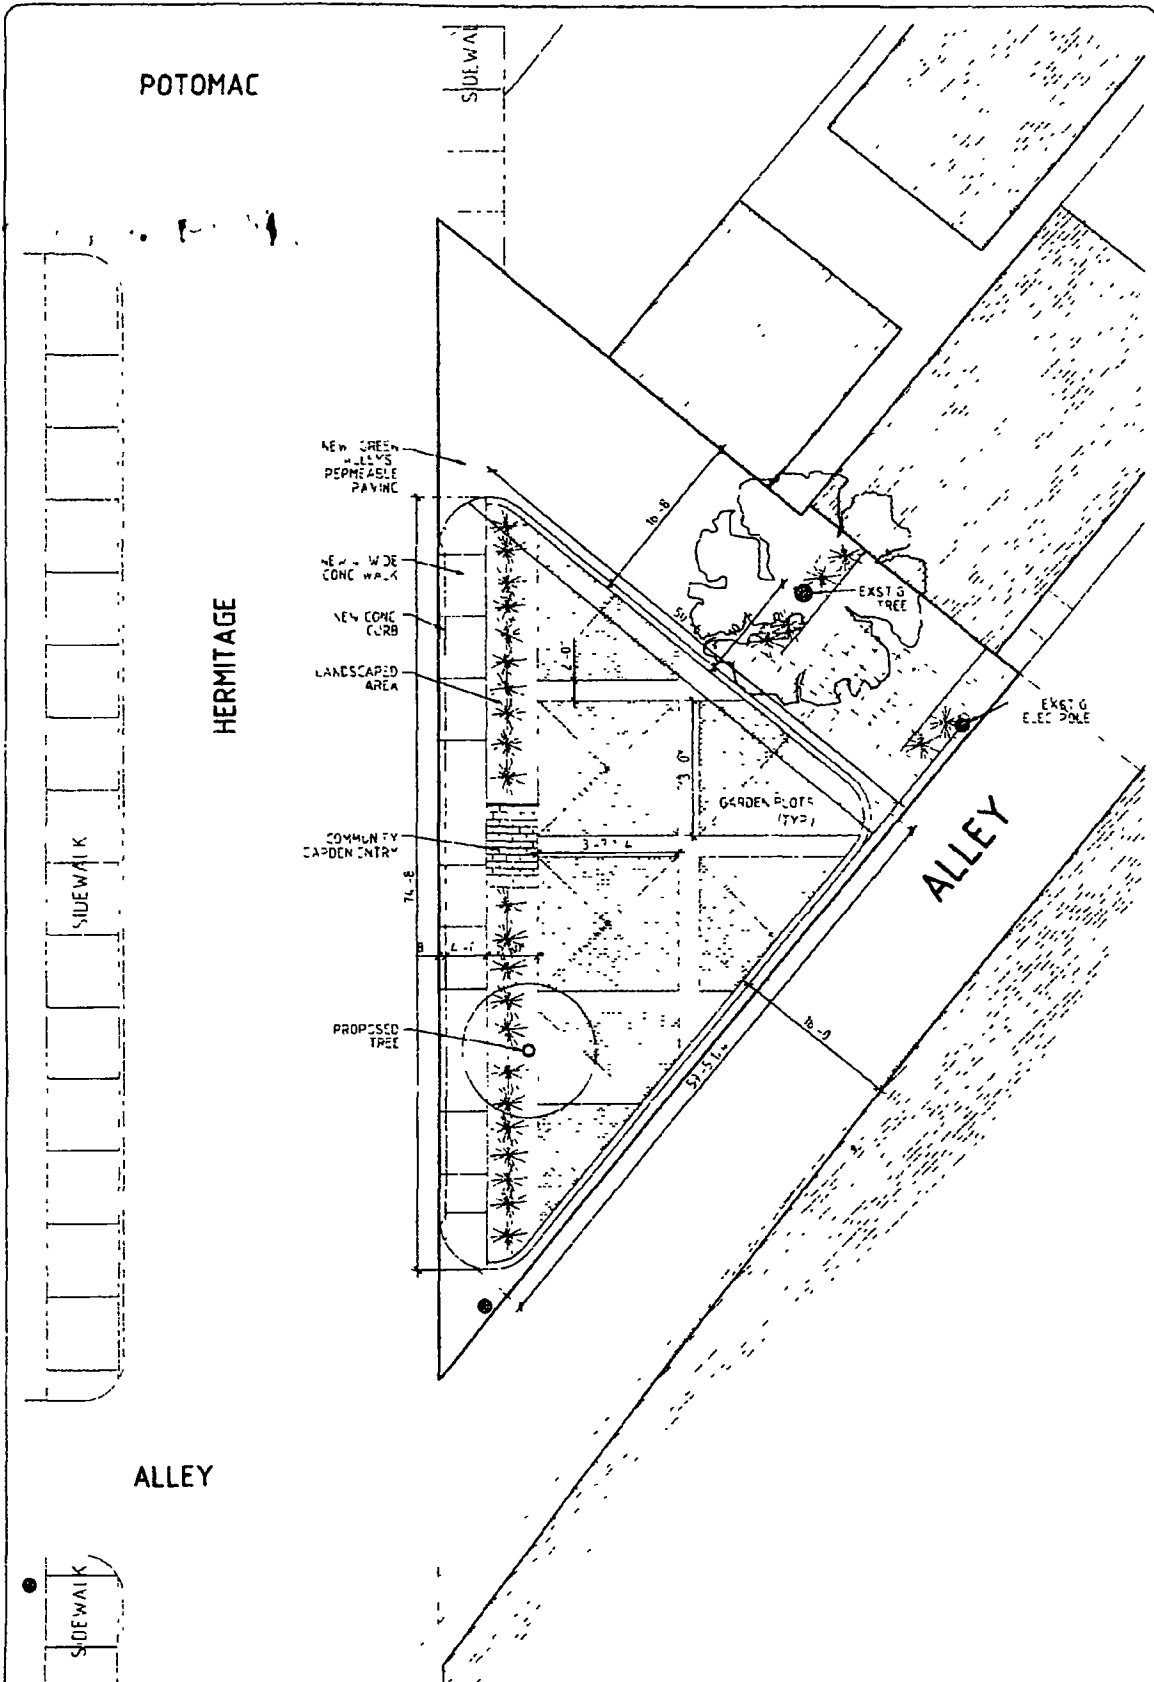

HERMITAGE GREENSPACE
OROCADO IL

na norman architects

1134 N. MILWAUKEE DR. CHICAGO IL 60622
P 773.252.9440 F 773.252.9442

drawing	date	sketch #
GREENSPACE	02.15.08	
	scale	
	3/32" = 1'-0"	1



11/18/2015

Alderman Proco Joe Moreno
Ward # 01
City of Chicago
City Hall, Room 300
121 North LaSalle Street
Chicago, Illinois 60602

Re: An ordinance to use and maintain a portion of the public right-of-way for **one (1) lawn hydrant(s)** for **NEIGHBORSPACE**, adjacent to the premises known as **1255 N. Hermitage Ave.**

Dear **Alderman Proco Joe Moreno**:

The applicant referenced above has requested the use of the public right-of-way for a **lawn hydrant(s)**. An ordinance has been prepared by the Department of Business Affairs and Consumer Protection – Small Business Center - Public Way Use Unit for presentation to the City Council. Because this request was made for properties located in your ward, as approved by you as per the attached, I respectfully request that you introduce the attached ordinance at the next City Council meeting.

If you have any questions regarding this ordinance, please contact Anthony Bertuca at (312) 744-5506.

Department of Business Affairs and Consumer Protection