



# City of Chicago



O2015-8192

Office of the City Clerk

## Document Tracking Sheet

<b>Meeting Date:</b>	11/18/2015
<b>Sponsor(s):</b>	Solis (25)
<b>Type:</b>	Ordinance
<b>Title:</b>	Grant(s) of privilege in public way for 1035 W Van Buren Partners LLC - flood control
<b>Committee(s) Assignment:</b>	Committee on Transportation and Public Way

ORDINANCE  
1035 W VAN BUREN PARTNERS LLC  
Acct. No. 400190 - 2  
Permit No. 1120400

*Be It Ordained by the City Council of the City of Chicago:*

SECTION 1. Permission and authority are hereby given and granted to 1035 W VAN BUREN PARTNERS LLC, upon the terms and subject to the conditions of this ordinance to construct, install, maintain and use one (1) Flood Control(s) under the public right-of-way adjacent to its premises known as 1035 W. Van Buren St..

Said Flood Control(s) at W. Van Buren St measure(s):  
One (1) at five (5) feet in diameter and approximately twelve (12) feet eight (8) inches below grade level.

The location of said privilege shall be as shown on prints kept on file with the Department of Business Affairs and Consumer Protection and the Office of the City Clerk.

Said privilege shall be constructed in accordance with plans and specifications approved by the Department of Transportation (Office of Underground Coordination) and Department of Water Management.

This grant of privilege in the public way shall be subject to the provisions of Section 10-28-015 and all other required provisions of the Municipal Code of Chicago.

The grantee shall pay to the City of Chicago as compensation for the privilege #1120400 herein granted the sum of four hundred (\$400.00) per annum in advance.



A 25% penalty will be added for payments received after due date.

The permit holder agrees to hold the City of Chicago harmless for any damage, relocation or replacement costs associated with damage, relocation or removal of private property caused by the City performing work in the public way.

Authority herein given and granted for a period of five (5) years from and after Date of Passage.

Alderman \_\_\_\_\_

  
Daniel S. Solis 25th Ward

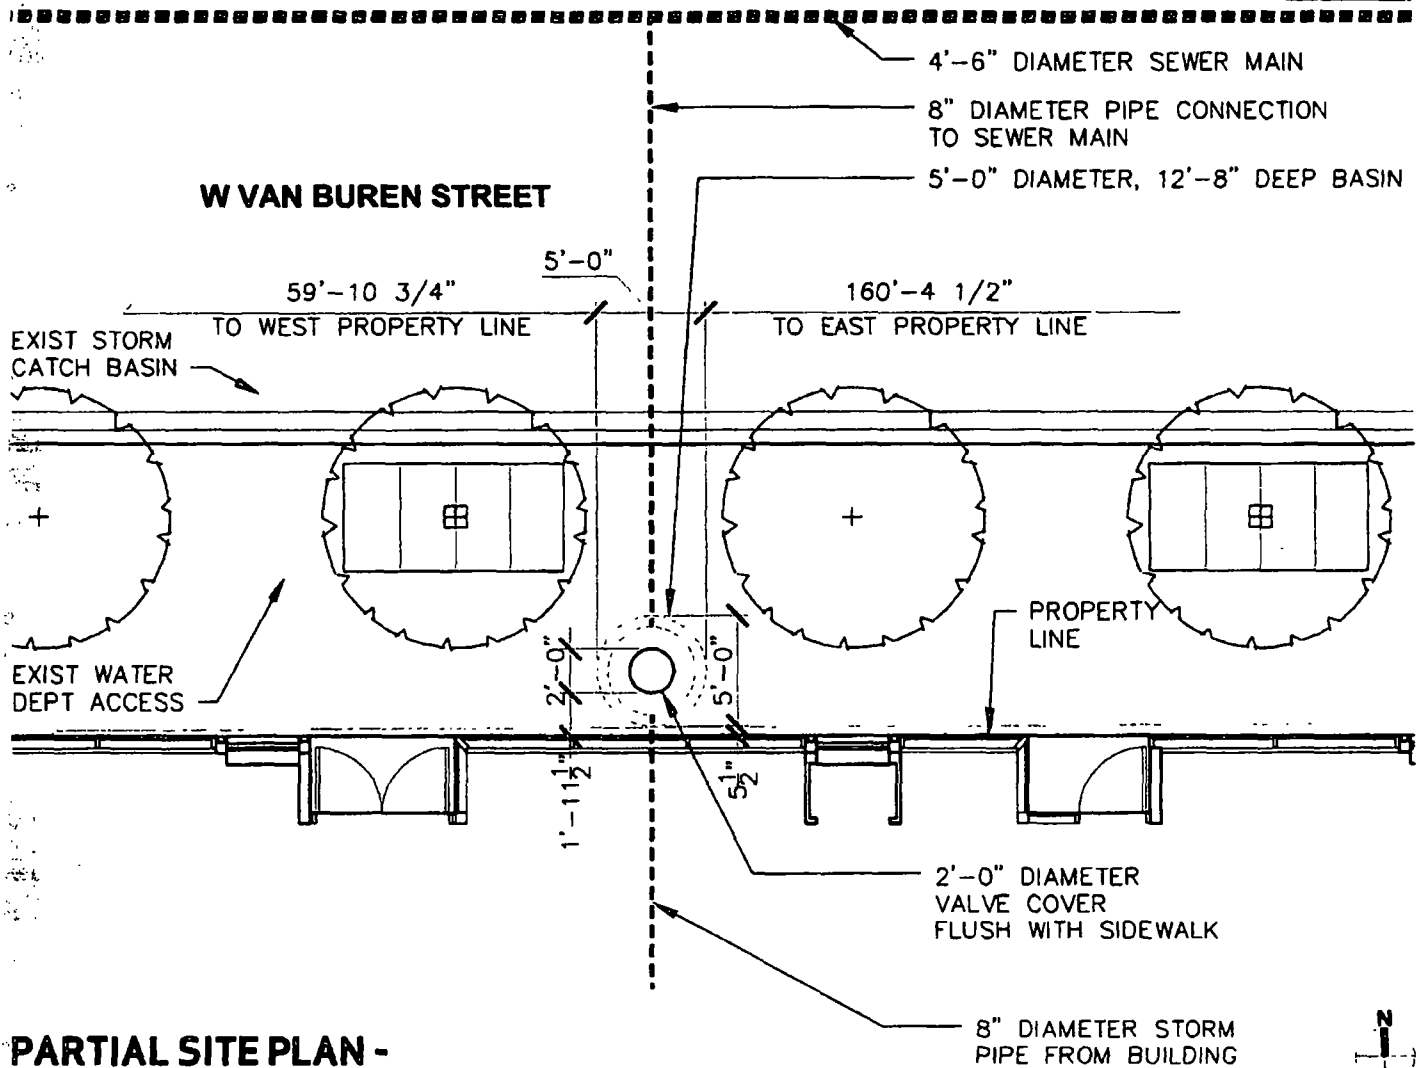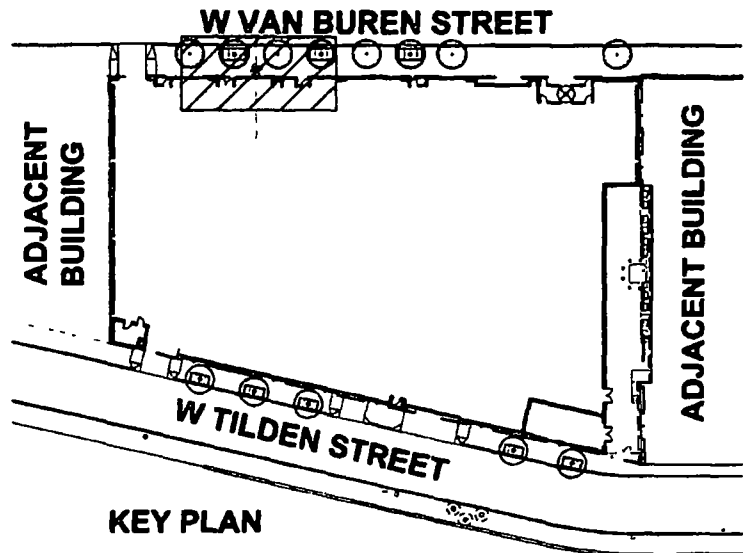

**PARTIAL SITE PLAN -  
WEST VAN BUREN STREET**

SCALE 1/8" = 1'-0"



**1035 W VAN BUREN**

18 SEPTEMBER 2015

Applicant 1035 WEST VAN BUREN PARTNERS, LLC  
Address 1035 W Van Buren, Chicago, IL



**GR|E|C ARCHITECTS**



Department of Business Affairs and Consumer Protection  
Small Business Center- Public Way Use Unit  
City Hall- 121 N. LaSalle Street Room 800 • Chicago, IL 60602  
312-74-GOBIZ / 312-744-6249 • (312) 744-1944 (TTY)  
<http://www.cityofchicago.org/bacp>

**11/18/2015**

Alderman **Daniel S. Solis**  
Ward # **25**  
City of Chicago  
City Hall, Room **304**  
121 North LaSalle Street  
Chicago, Illinois 60602

Re: An ordinance to use and maintain a portion of the public right-of-way for **one (1) flood control(s)** for **1035 W VAN BUREN PARTNERS LLC**, adjacent to the premises known as **1035 W. Van Buren St.**

Dear Alderman **Daniel S. Solis**:

The applicant referenced above has requested the use of the public right-of-way for a **flood control(s)**. An ordinance has been prepared by the Department of Business Affairs and Consumer Protection – Small Business Center - Public Way Use Unit for presentation to the City Council. Because this request was made for properties located in your ward, as approved by you as per the attached, I respectfully request that you introduce the attached ordinance at the next City Council meeting.

If you have any questions regarding this ordinance, please contact Anthony Bertuca at (312) 744-5506.

**Department of Business Affairs and Consumer Protection**