



# City of Chicago



O2022-633

Office of the City Clerk

## Document Tracking Sheet

<b>Meeting Date:</b>	2/23/2022
<b>Sponsor(s):</b>	Misc. Transmittal
<b>Type:</b>	Ordinance
<b>Title:</b>	Zoning Reclassification Map No. 12-E at 5339-5353 S State St and 2-16 E 54th St - App No. 20951T1
<b>Committee(s) Assignment:</b>	Committee on Zoning, Landmarks and Building Standards

#20951-T1  
INTRO DATE  
FEB 23, 2022

ORDINANCE

BE IT ORDAINED BY THE CITY COUNCIL OF THE CITY OF CHICAGO:

SECTION 1. Title 17 of the Municipal Code of Chicago, the Chicago Zoning Ordinance, is hereby amended by changing all of the M1-2 Limited Manufacturing/Business Park District symbols and indications as shown on Map No. 12-E in the area bounded by

A line 148.0 feet north of the north line of East 54th Street; the public alley next east of and parallel to South State Street; East 54th Street; and South State Street

to those of a B3-2 Community Shopping District.

SECTION 2. This ordinance takes effect after its passage and due publication.

Common Street Address: 5339-5353 S. State Street and 2-16 East 54th Street

5812 W HIGGINS AVENUE  
CHICAGO, ILLINOIS 60630



# MM SURVEYING CO., INC.

PROFESSIONAL DESIGN FIRM No. 184-003233


PHONE (773)282-5900  
FAX (773)282-9424  
info@mmsurveyingchicago.com

## PLAT OF SURVEY

PARCEL 1:  
LOTS 1, 3, 3 AND 4 IN THE SUBDIVISION OF LOTS 1 AND 9 IN ASSESSORS DIVISION OF THE NORTH 8 ACRES OF THE SOUTH 18 ACRES OF SECTION 10, TOWNSHIP 38 NORTH, RANGE 14, EAST OF THE THIRD PRINCIPAL MERIDIAN, IN COOK COUNTY, ILLINOIS.

PARCEL 2:  
LOT 10 IN THE ASSESSORS DIVISION OF THAT PART OF THE SOUTH WEST QUARTER OF THE SOUTH WEST QUARTER OF SECTION 10, TOWNSHIP 38 NORTH, RANGE 14, EAST OF THE THIRD PRINCIPAL MERIDIAN DESCRIBED AS FOLLOWS: COMMENCING AT A POINT IN THE WEST LINE OF SAID SOUTH WEST QUARTER 7.50 CHAINS NORTH OF THE SOUTH WEST CORNER THEREOF, THENCE NORTH 7.50 CHAINS, THENCE EAST 6.67 CHAINS, THENCE SOUTH 7.50 CHAINS, THENCE WEST TO POINT OF BEGINNING.

COMMONLY KNOWN AS: 5345 S. STATE ST., CHICAGO, IL 60607  
TOTAL LAND AREA = 21,825 sq. ft.

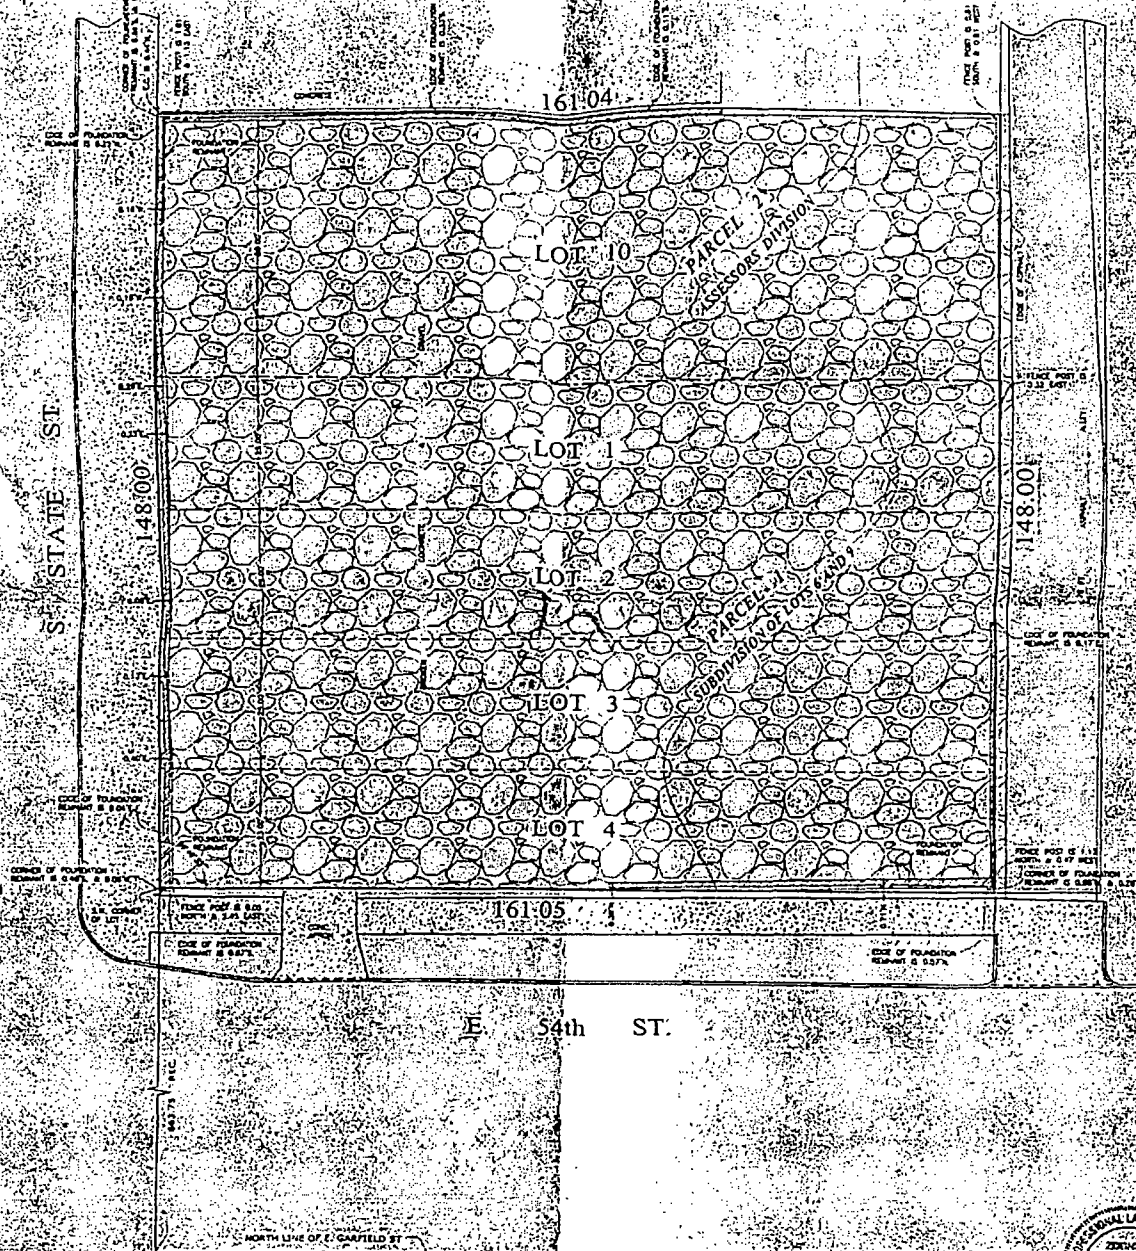

ORDER NO. 102331  
SCALE: 1" = 16' FEET  
FIELDWORK COMPLETION DATE: OCTOBER 02, 2021  
ORDERED BY: RON GATTION

**LEGEND**

---	OPEN LINE FENCE
---	WOOD FENCE
---	IRON FENCE
---	CONCRETE FENCE
---	CHANGED IRON FENCE
---	OPEN IRON FENCE
---	OPEN WIRE FENCE
---	OPEN COKE FENCE
---	CODE OF CONCRETE
---	CODE OF IRON
---	UTILITY POLE

THE PROFESSIONAL ENGINEER CONFORMING TO THE CURRENT ENGINEERING ACT FOR BUILDING LINES, EASEMENTS AND OTHER RESTRICTIONS NOT SHOWN HEREON, REFER TO YOUR DEED, TITLE POLICY AND LEGAL OPINION OR ADVISOR, ETC.  
LEGAL INFORMATION NOTED ON THIS PLAT WAS PROVIDED BY THE CLIENT AND MUST BE COMPAIRED WITH DEED AND/OR TITLE POLICY  
ALL DIMENSIONS ARE SHOWN IN FEET AND DECIMAL PARTS THEREOF UNLESS OTHERWISE NOTED  
NO CORNER HERE INDICATED UNLESS OTHERWISE NOTED




State of Illinois  
County of Cook  
We, M M Surveying Co., Inc., do hereby certify that we have surveyed the above described property and that the plat hereon shown is a correct representation of said survey.  
Signature: *[Handwritten Signature]*  
Date: OCTOBER 28, 2021  
REG. ALL LEAD SURVEYOR No. 35-3758  
LIC. EXP. NOVEMBER 30, 2022

Narrative and Plans  
for  
5339-5353 S. State Street and 2-16 East 54th Street  
M1-2 to B3-2

A. The applicant proposes to rezone the subject property from M1-2 Limited Manufacturing/Business Park District to B3-2 Community Shopping District. The subject property is currently vacant. The purpose of the zoning amendment is to permit the applicant to construct a new approximately 30,000 square foot facility for a dance studio and performance space. There will be 5 parking spaces at the property. The building will be 2 stories and not exceed 45 feet in height. The subject property is a Transit Served Location based on proximity to the Garfield Boulevard and the number 55 Bus Line. The applicant is seeking the following relief: (i) parking relief for a Transit-Served Locations in accordance with 17-10-0102-B.

B. Lot Area	23,835 square feet
C. FAR	2.2
D. Number of Dwelling Units	0 dwelling units
E. Density (Lot area per dwelling unit)	0 dwelling units
F. Building Height	Not to exceed 45 feet
G. Front setback	0'
H. Side setback	0'
I. Side setback	0'
I. Rear Setback	0'
J. Parking*	5 parking spaces

\*Parking relief for a Transit-Served Locations in accordance with 17-10-0102-B.

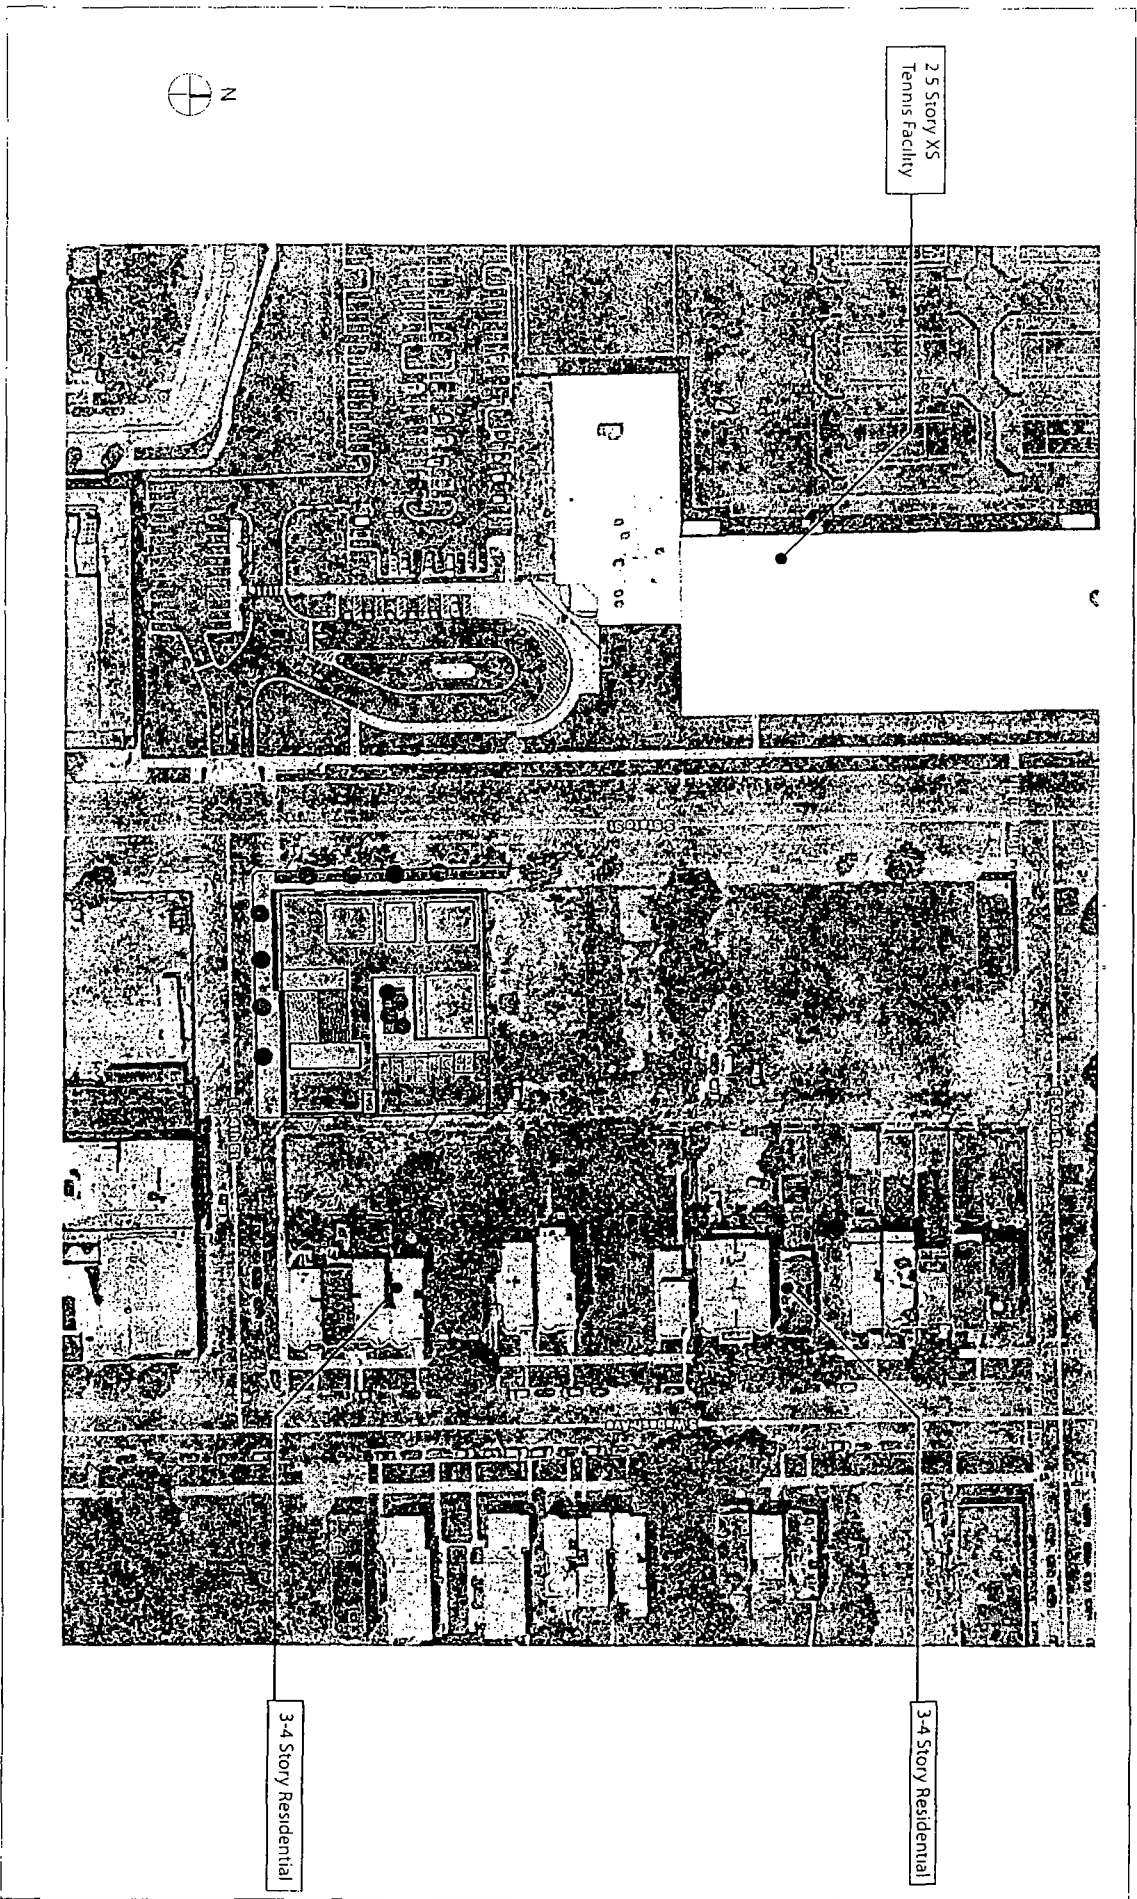

2.5 Story XS  
Tennis Facility

3-4 Story Residential


3-4 Story Residential

CHICAGO'S SOUTH SIDE CENTER FOR BLACK DANCE AND CREATIVE COMMUNITIES  
DEEPLY ROOTED DANCE CENTER

AERIAL IMAGE/ SITE CONTEXT  
JOHNSON AND LEE ARCHITECTS


CHICAGO'S SOUTH SIDE CENTER FOR BLACK DANCE AND CREATIVE COMMUNITIES  
DEEPLY ROOTED DANCE CENTER

SITE PLAN/ BOUNDARIES  
JOHNSON AND LEE ARCHITECTS

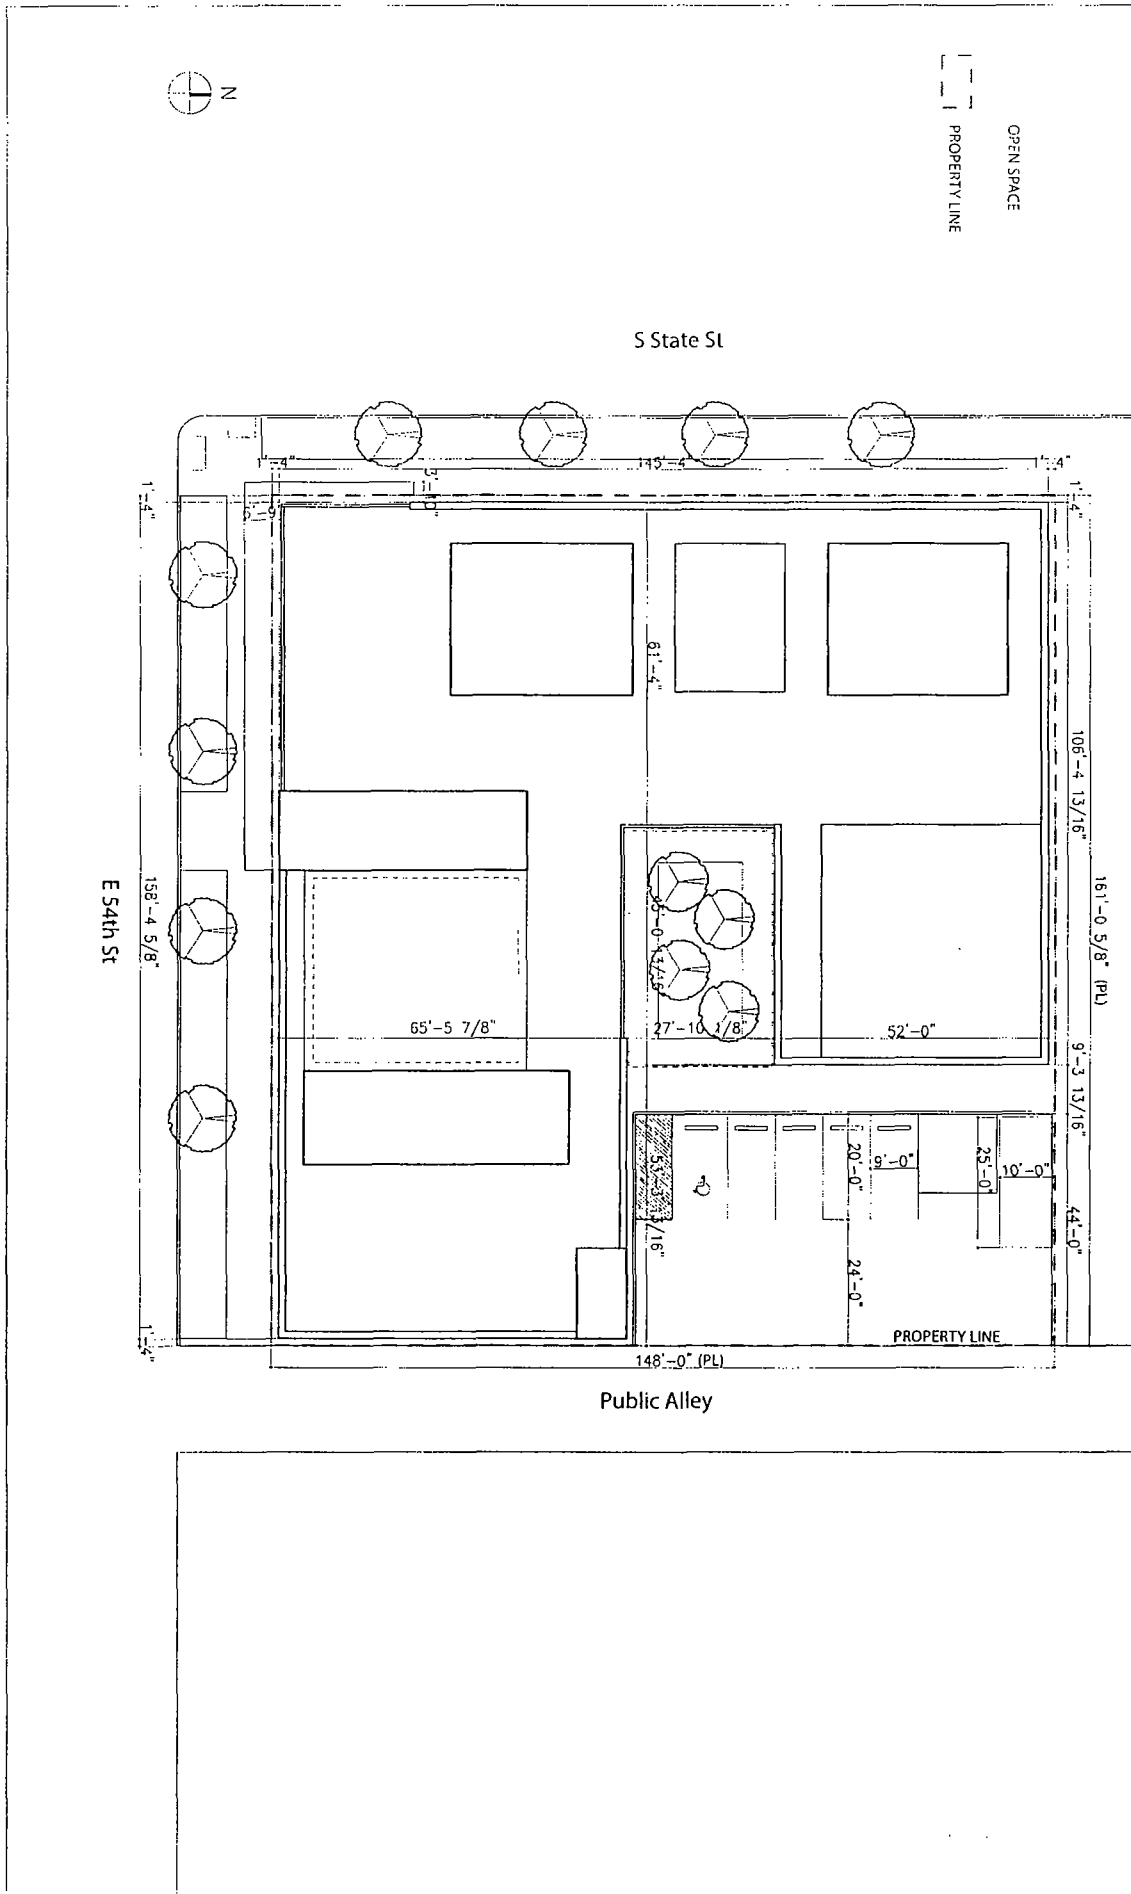


CHICAGO'S SOUTH SIDE CENTER FOR BLACK DANCE AND CREATIVE COMMUNITIES  
 DEEPLY ROOTED DANCE CENTER

Landscape/ Roof Plan  
 JOHNSON AND LEE ARCHITECTS

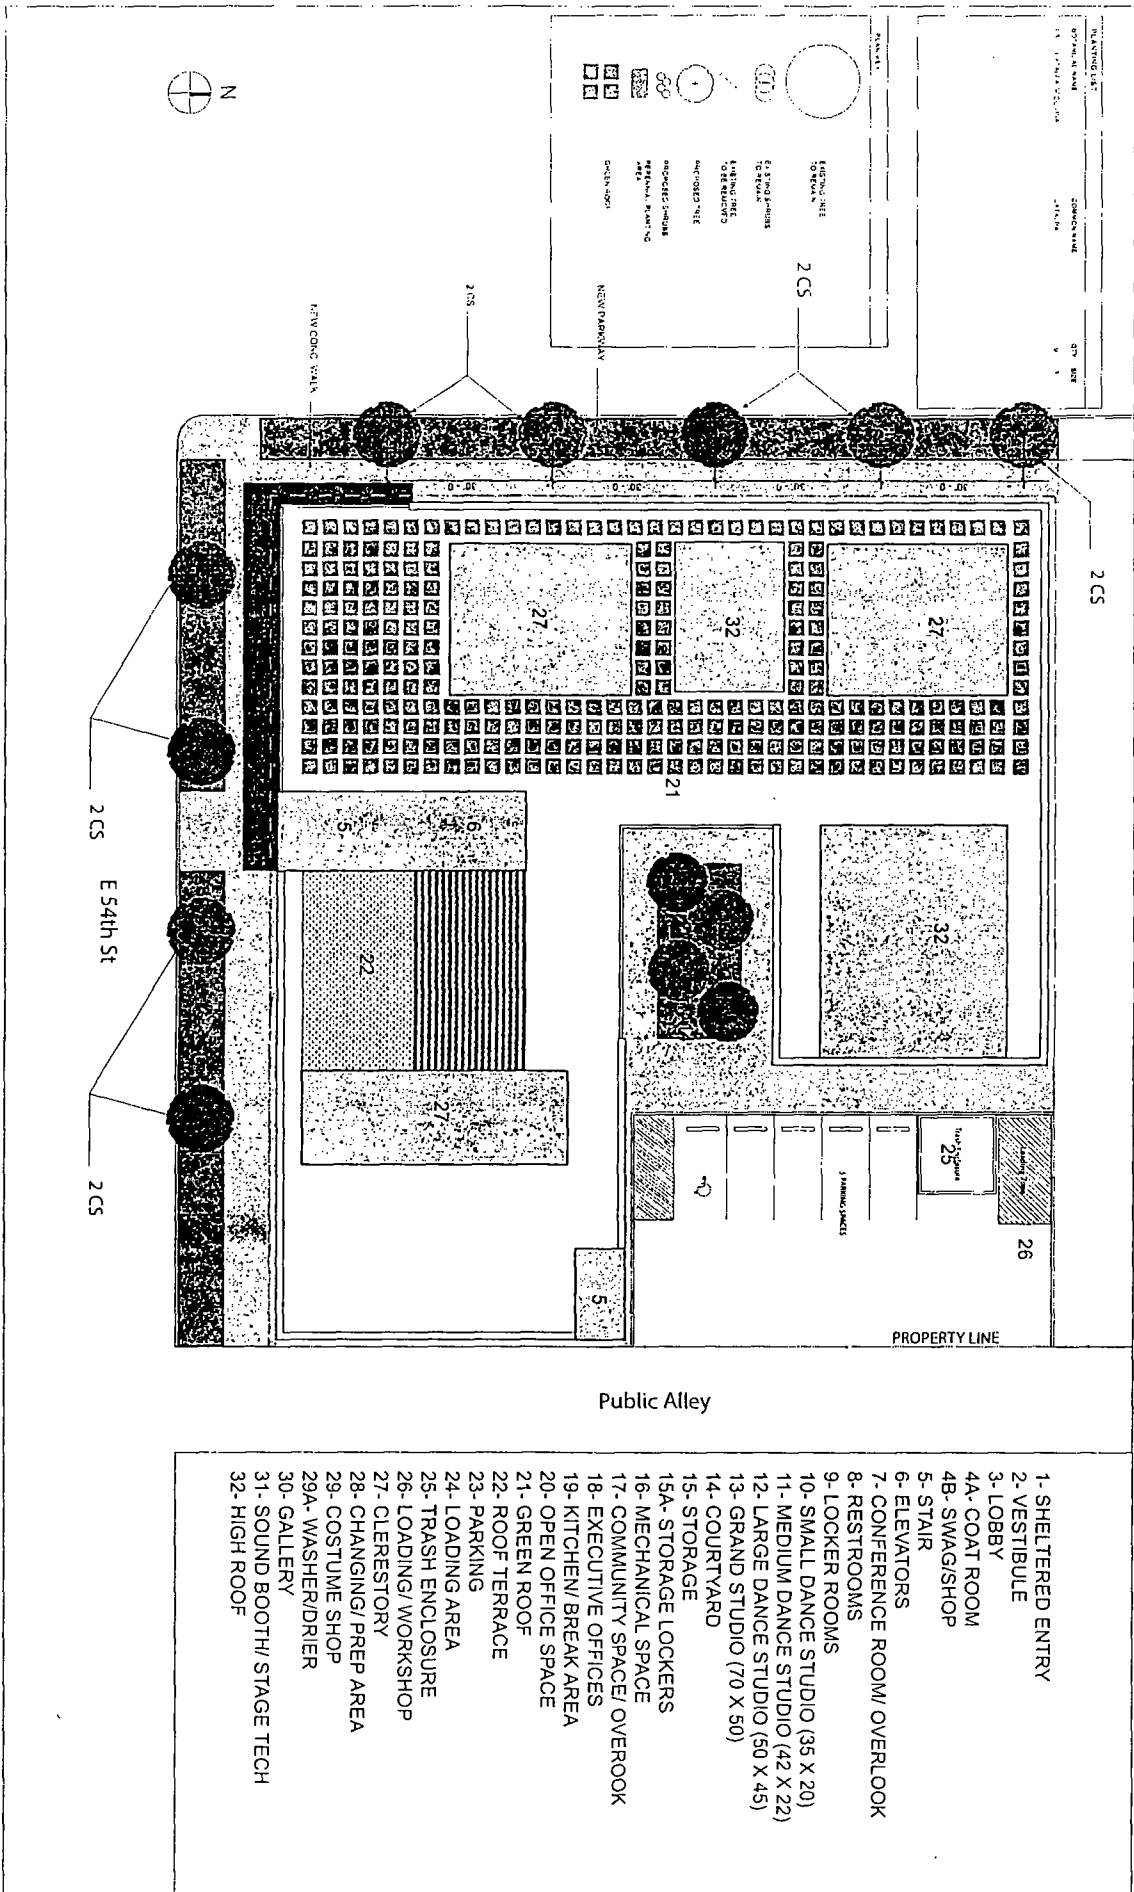

CHICAGO'S SOUTH SIDE CENTER FOR BLACK DANCE AND CREATIVE COMMUNITIES  
 DEEPLY ROOTED DANCE CENTER

West Elevation (State Street)  
 JOHNSON AND LEE ARCHITECTS

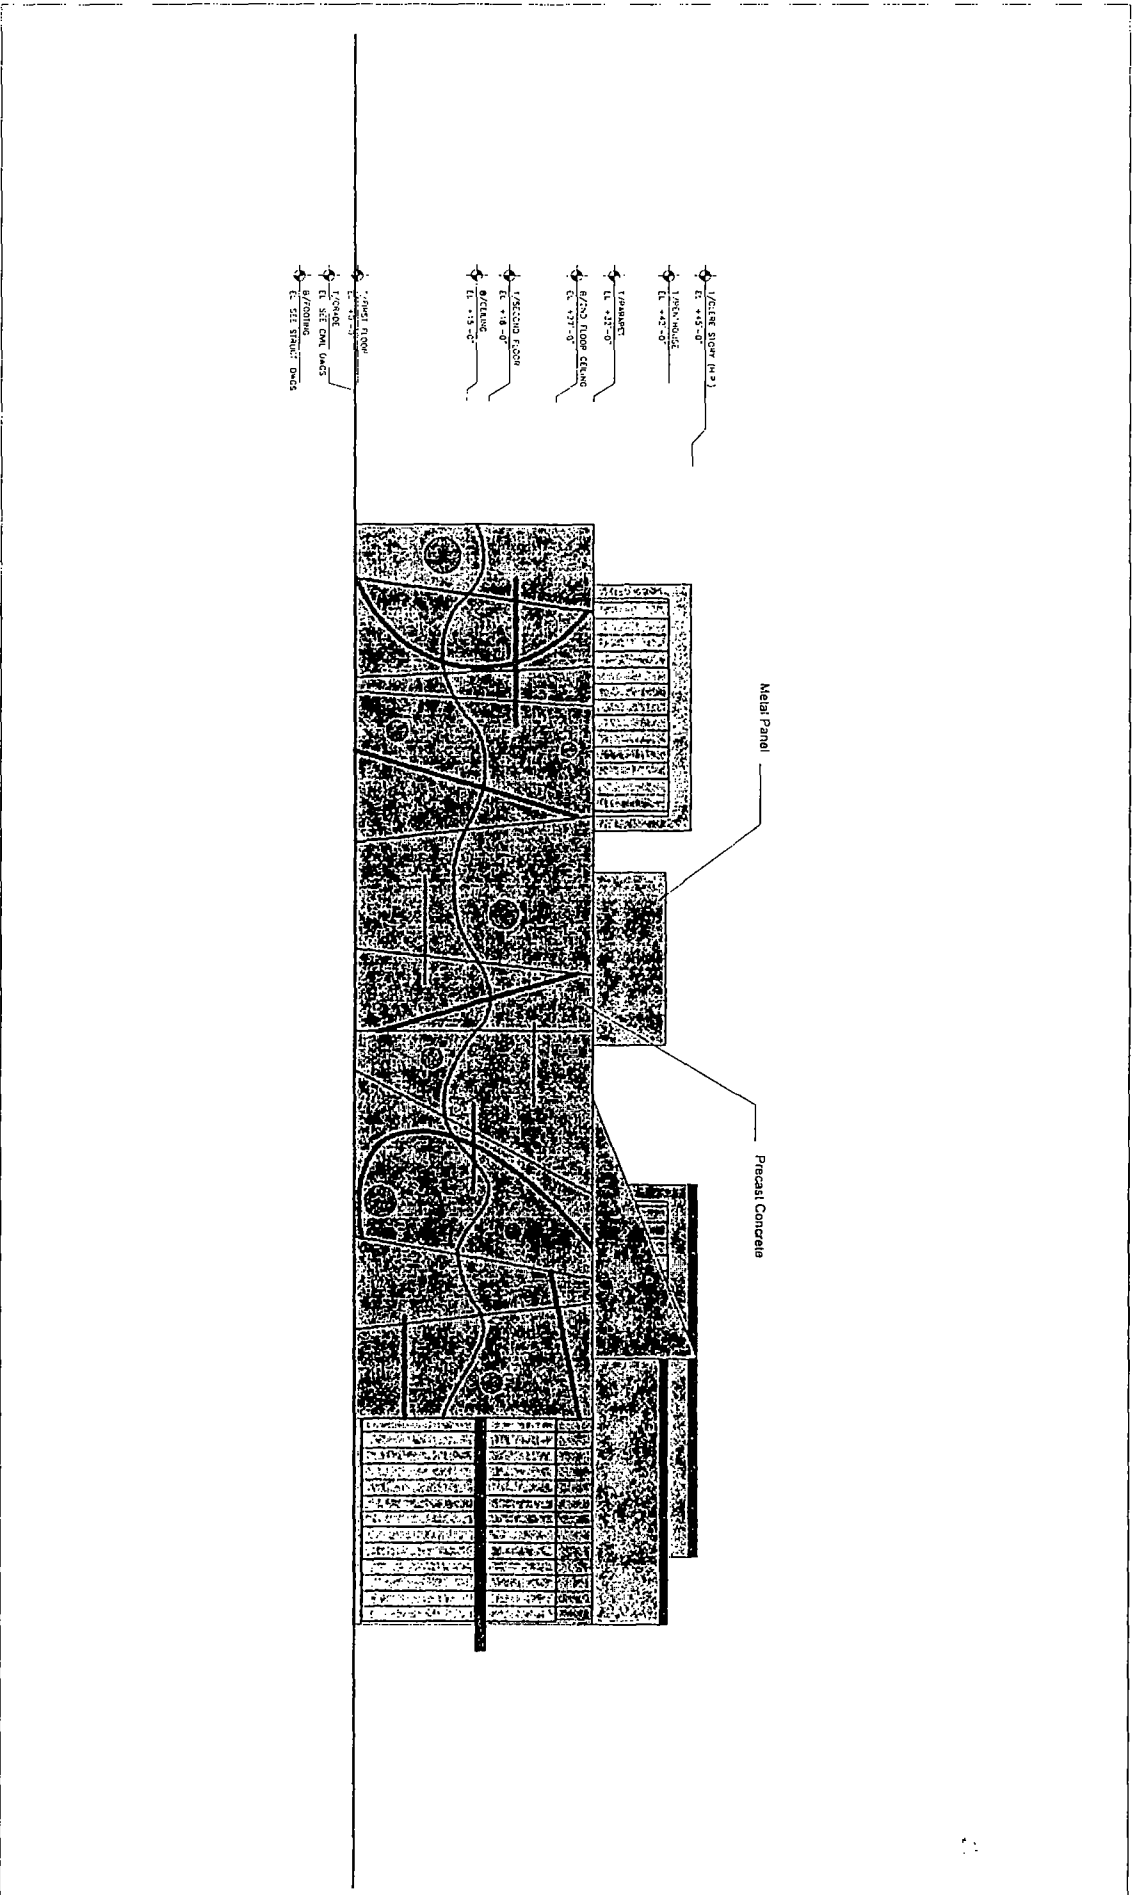

Metal Panel

Precast Concrete

1/2\"/>

1\"/>

1\"/>

1/2\"/>

1\"/>

1\"/>

1\"/>


1\"/>


1\"/>



CHICAGO'S SOUTH SIDE CENTER FOR BLACK DANCE AND CREATIVE COMMUNITIES  
 DEEPLY ROOTED DANCE CENTER

South Elevation (Main Entrance)  
 JOHNSON AND LEE ARCHITECTS

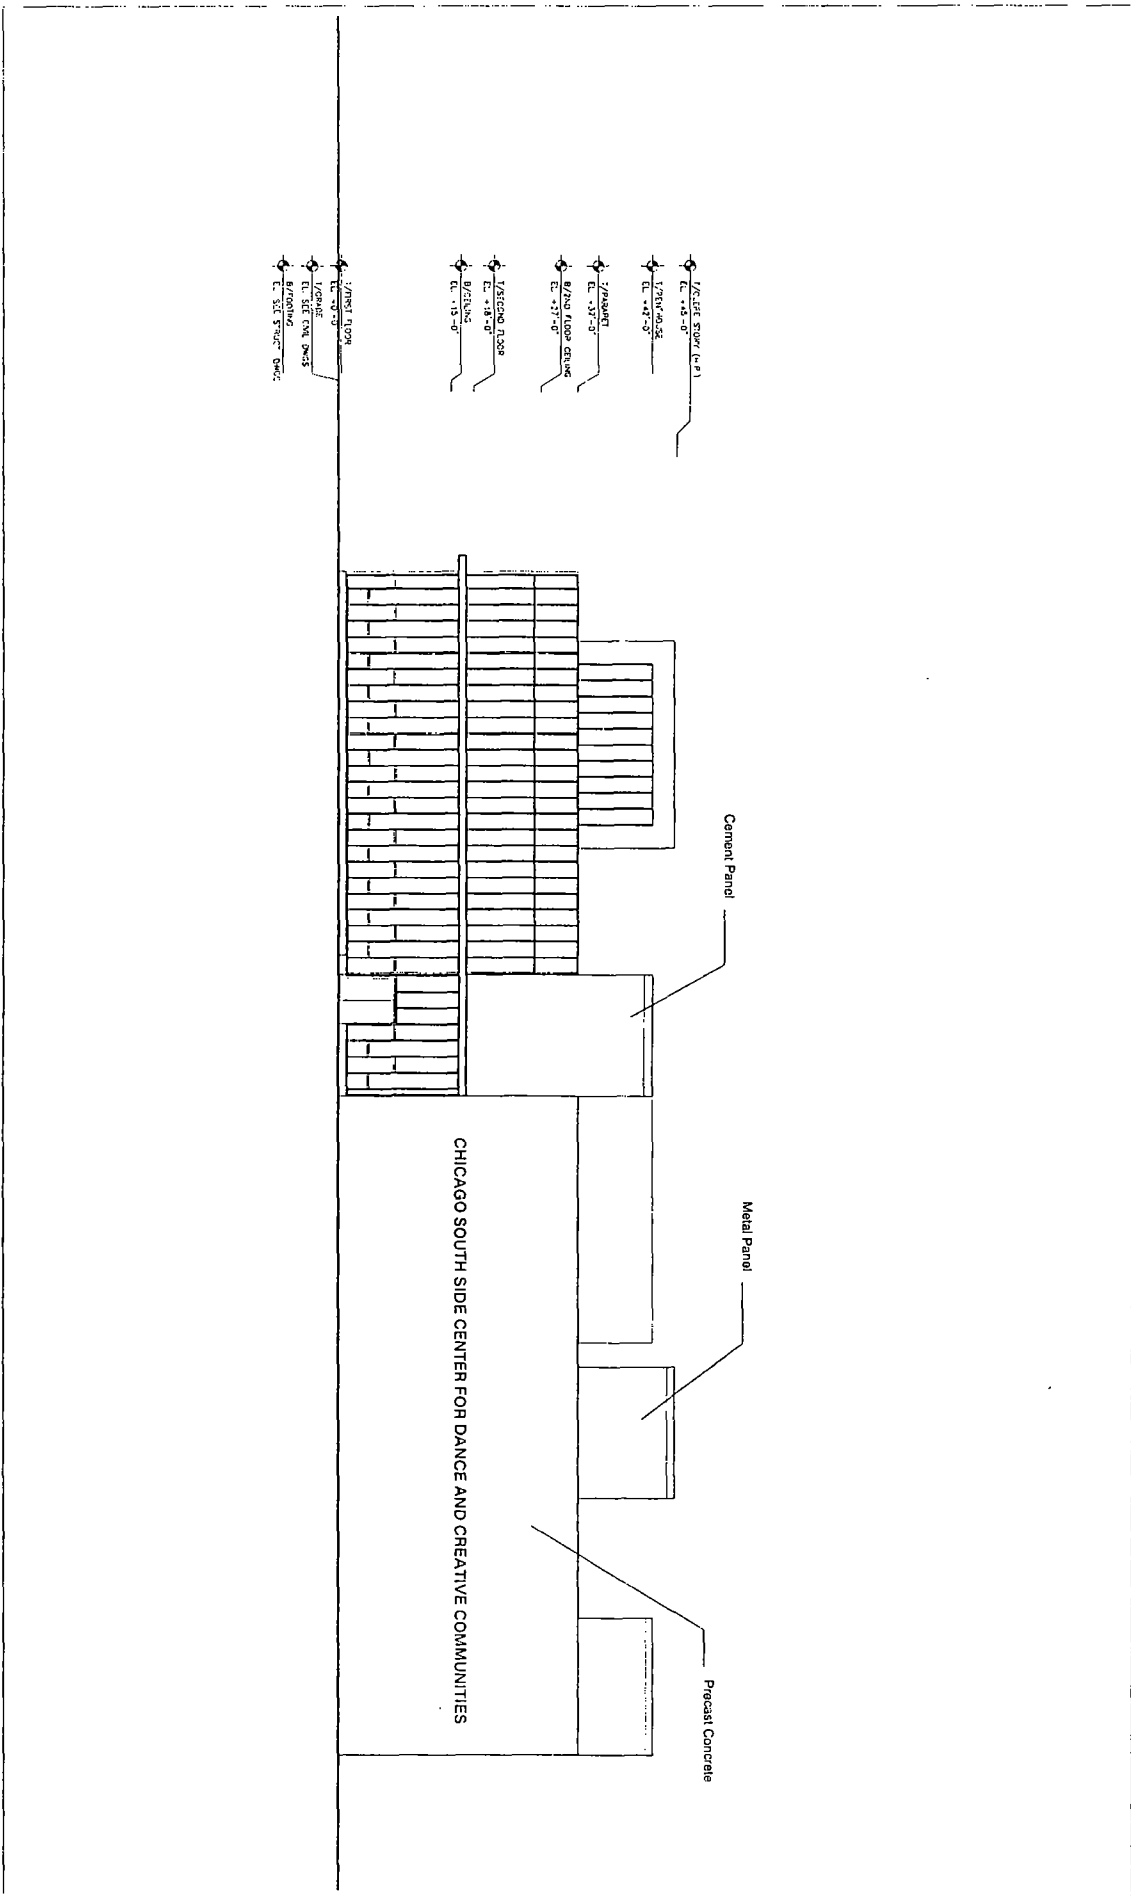

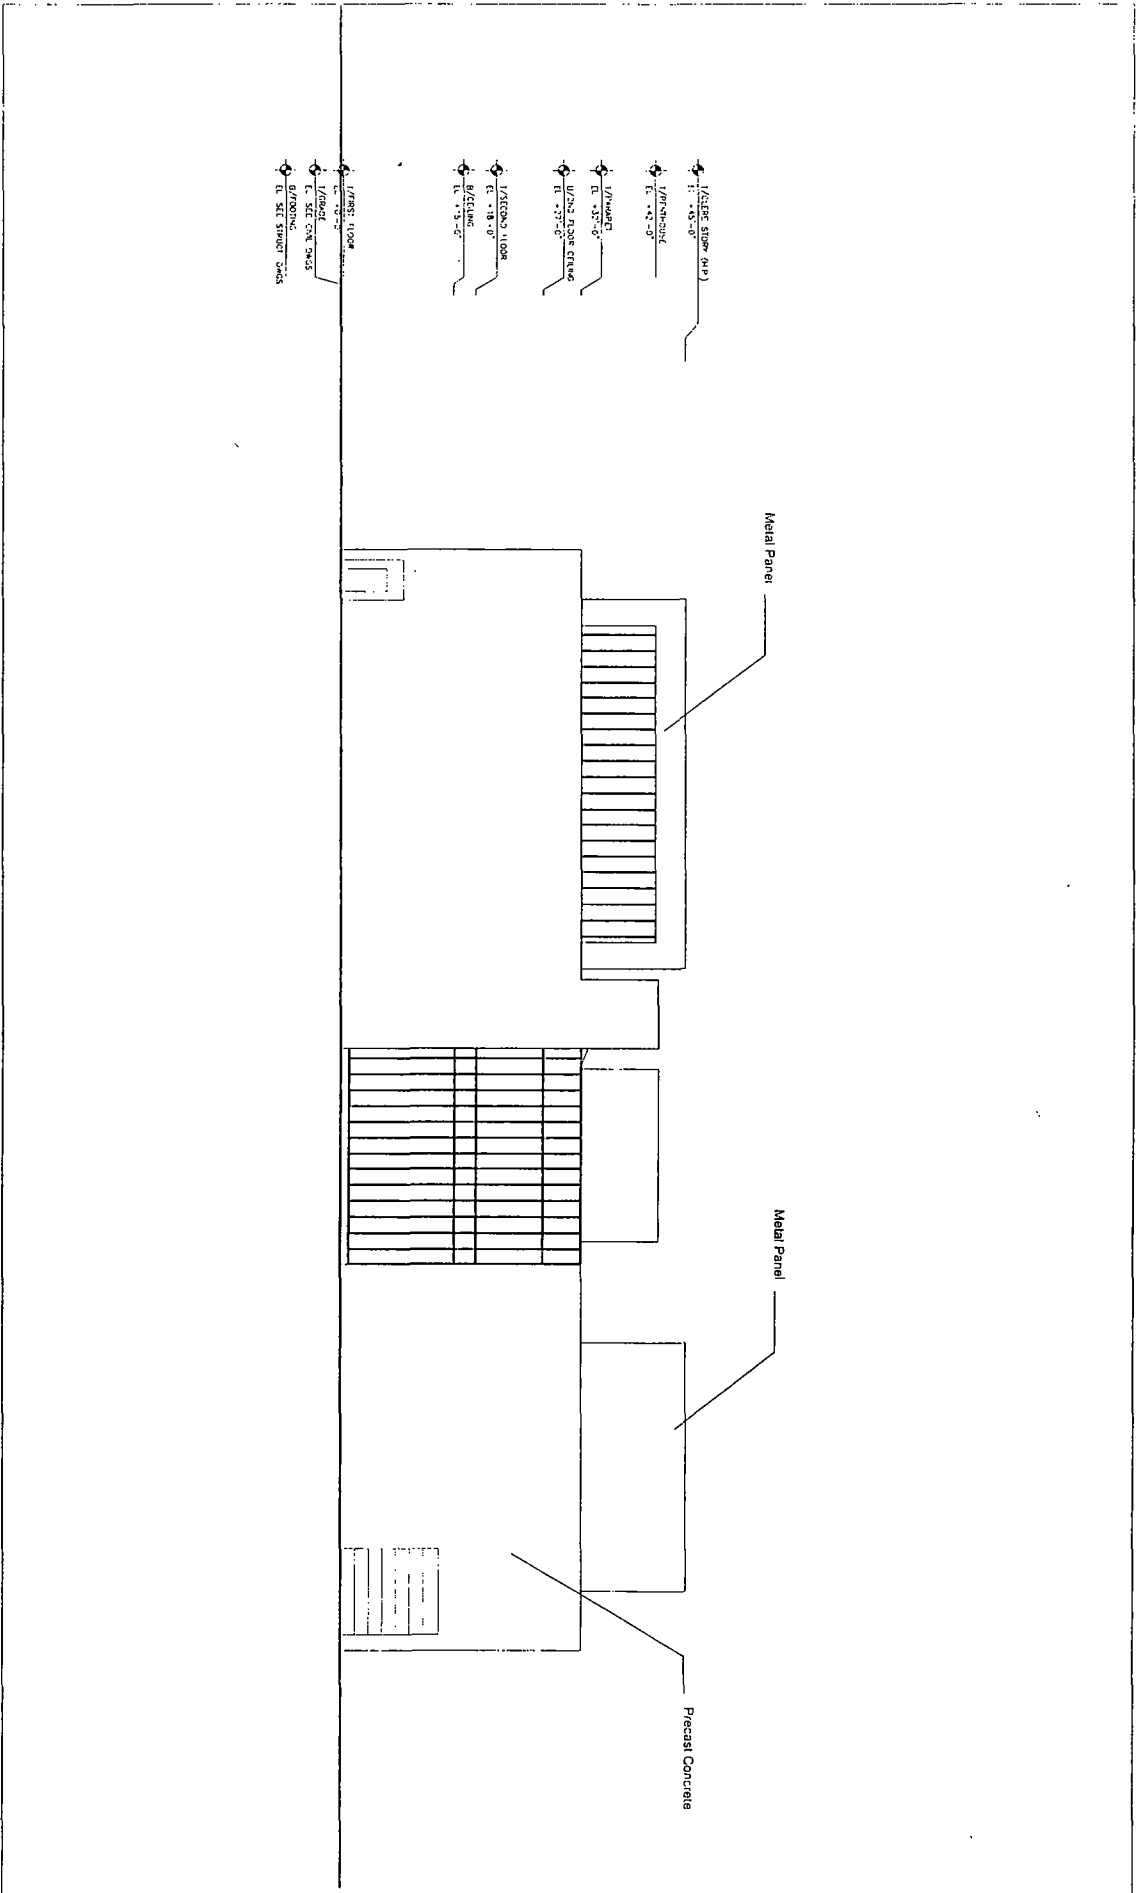


CHICAGO'S SOUTH SIDE CENTER FOR BLACK DANCE AND CREATIVE COMMUNITIES

DEEPLY ROOTED DANCE CENTER

East Elevation

JOHNSON AND LEE ARCHITECTS

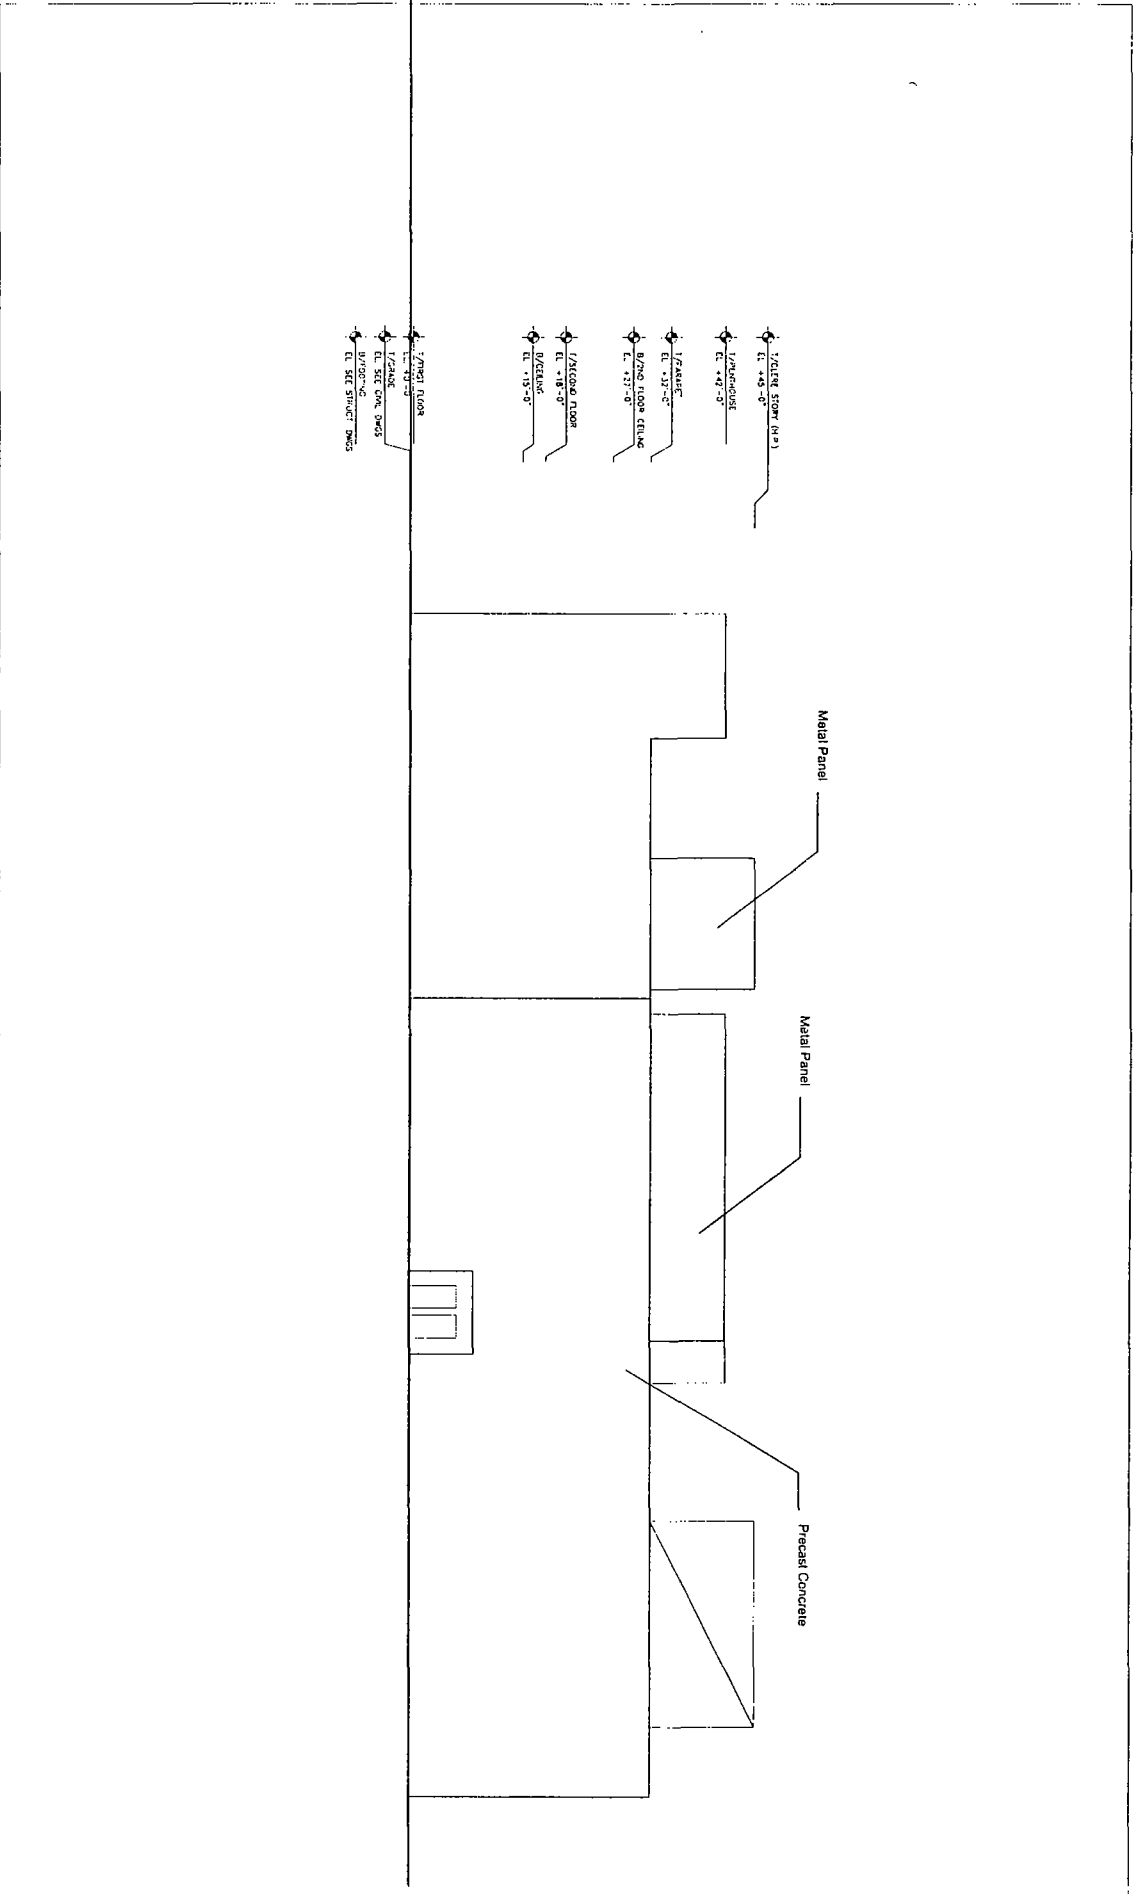

CHICAGO'S SOUTH SIDE CENTER FOR BLACK DANCE AND CREATIVE COMMUNITIES

North Elevation

DEEPLY ROOTED DANCE CENTER

JOHNSON AND LEE ARCHITECTS

#20951-T1  
INTRO DATE  
FEB 23, 2022

CITY OF CHICAGO

APPLICATION FOR AN AMENDMENT TO  
THE CHICAGO ZONING ORDINANCE

1. ADDRESS of the property Applicant is seeking to rezone:  
5339-5353 South State Street and 2-16 East 54th Street
  
2. Ward Number that property is located in: 3rd Ward
  
3. APPLICANT Deeply Rooted Productions, Inc., an Illinois not-for-profit corporation  
  
ADDRESS 17 N. State Street, 19th Floor CITY Chicago  
  
STATE IL ZIP CODE 60602 PHONE 312-795-9777  
EMAIL makeda@deeplyrootedproductions.org CONTACT PERSON Makeda Crayton
  
4. Is the applicant the owner of the property? YES \_\_\_\_\_ NO X  
If the applicant is not the owner of the property, please provide the following information regarding the owner and attach written authorization from the owner allowing the application to proceed.  
  
OWNER City of Chicago  
  
ADDRESS 121 N. LaSalle Street CITY Chicago  
  
STATE IL ZIP CODE 60602 PHONE 312-744-5756  
EMAIL nchueng@cityofchicago.org CONTACT PERSON Nelson Chueng
  
5. If the Applicant/Owner of the property has obtained a lawyer as their representative for the rezoning, please provide the following information:  
  
ATTORNEY Steven Friedland, Applegate & Thorne-Thomsen  
  
ADDRESS 425 S. Financial Place, Suite 1900  
  
CITY Chicago STATE IL ZIP CODE 60605  
  
PHONE 312-491-2207 FAX \_\_\_\_\_ EMAIL sfriedland@att-law.com

6. If the applicant is a legal entity (Corporation, LLC, Partnership, etc.) please provide the names of all owners as disclosed on the Economic Disclosure Statements.

Applicant is a not-for-profit corporation

7. On what date did the owner acquire legal title to the subject property? unknown

8. Has the present owner previously rezoned this property? If yes, when?  
unknown

9. Present Zoning District M1-2 Proposed Zoning District B3-2

10. Lot size in square feet (or dimensions) 23,835 square feet

11. Current Use of the property vacant

12. Reason for rezoning the property To permit the construction of a new dance studio and performance venue.

13. Describe the proposed use of the property after the rezoning. Indicate the number of dwelling units; number of parking spaces; approximate square footage of any commercial space; and height of the proposed building. (BE SPECIFIC)  
The property will be developed with an approximately 30,000 square foot facility for a dance studio and performance space. There will be 5 parking spaces at the property. The building will be 2 stories and not exceed 45 feet in height.

14. The Affordable Requirements Ordinance (ARO) requires on-site affordable housing units and/or a financial contribution for residential housing projects with ten or more units that receive a zoning change which, among other triggers, increases the allowable floor area, or, for existing Planned Developments, increases the number of units (see attached fact sheet or visit [www.cityofchicago.org/ARO](http://www.cityofchicago.org/ARO) for more information). Is this project subject to the ARO?

YES \_\_\_\_\_ NO X

COUNTY OF COOK  
STATE OF ILLINOIS

Makeda Crayton, being first duly sworn on oath, states that all of the above statements and the statements contained in the documents submitted herewith are true and correct.

Makeda Crayton  
Signature of Applicant  
Operations Director

Subscribed and Sworn to before me this  
7<sup>th</sup> day of February, 2022.

Toy Parker  
Notary Public



**For Office Use Only**

Date of Introduction: \_\_\_\_\_

File Number: \_\_\_\_\_

Ward: \_\_\_\_\_



DEPARTMENT OF PLANNING AND DEVELOPMENT  
CITY OF CHICAGO

February 7, 2022

Chairman Thomas Tunney  
Committee on Zoning, Landmarks and Building Standards  
121 N LaSalle St, Room 304  
Chicago, IL 60602

Re: Owner's Consent to file Zoning Change Map Amendment  
Deeply Rooted  
5345 S State Street  
PIN 20-10-307-012 & 20-10-307-013

Dear Chairman Tunney,

This letter serves to inform you that the City of Chicago owns the above referenced property, and consents to Deeply Rooted Productions to file a Zoning Amendment application to rezone the property from a M district to a B district to support the proposed location of the new Chicago South Side Dance Center.

The Department is processing the land sale application to Deeply Rooted. This consent letter does not constitute the City's approval of the exhibits in the zoning amendment application.

Sincerely,

Maurice D. Cox  
Commissioner

CC: P. Murphey, Zoning Administrator

Applegate &  
Thorne-Thomsen  
ATTORNEYS AT LAW

425 S. Financial Place, Suite 1900

Chicago, IL 60605

p 312-491-4400

f 312-491-4411

att-law.com

(312) 491-2207

[sfriedland@att-law.com](mailto:sfriedland@att-law.com)

February 23, 2022

Dear Property Owner:

In accordance with the requirements for an Amendment to the Chicago Zoning Ordinance, specifically Section 17-13-0107, please be informed that on or about February 23, 2022, the undersigned will file an application for a change in zoning from M1-2 Limited Manufacturing/Business Park District to B3-2 Community Shopping District, on behalf of Deeply Rooted Productions, Inc., an Illinois not-for-profit corporation, for the property located at 5339-5353 S. State Street and 2-16 East 54th Street, Chicago, Illinois and described as follows:


A line 148.0 feet north of the north line of East 54th Street; the public alley next east of and parallel to South State Street; East 54th Street; and South State Street,

The purpose of the zoning amendment is to permit the applicant to construct a new approximately 30,000 square foot facility for a dance studio and performance space. There will be 5 parking spaces at the property. The building will be 2 stories and not exceed 45 feet in height.

The property is owned by the City of Chicago, applicant, 121 N. LaSalle Street, Chicago, IL, 60602. The applicant is Deeply Rooted Productions, Inc., 17 N. State Street, 19<sup>th</sup> floor, Chicago, IL, 60602. The contact person for this application is Steven Friedland, Applegate & Thorne-Thomsen, 425 S. Financial Place, Suite 1900, Chicago, Illinois, 60605, 312-491-2207.

Please note that the applicant is not seeking to rezone or purchase your property. The applicant is required by law to send this notice because you own property within 250 feet of the property to be rezoned.

Very truly yours,

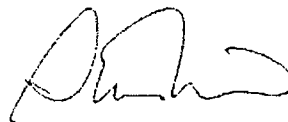

Steven Friedland



February 23, 2022

Chairman, Committee on Zoning  
121 North LaSalle Street  
Room 304, City Hall  
Chicago, Illinois 60602


Re: 5339-5353 South State Street and 2-16 East 54<sup>th</sup> Street (“subject property”)

The undersigned, Steven D. Friedland, being first duly sworn on oath deposes and states the following:

The undersigned certifies that he has complied with the requirements for Section 17-13-0107 of the Chicago Zoning Ordinance, by sending written notice to such property owners who appear to be the owners of the property within the subject area not solely owned by the applicant, and to the owners of all property within 250 feet to each direction of the lot line of the subject property, exclusive of public roads, streets, alleys and other public ways, or a total distance limited to 400 feet. Said “written notice” was sent by First Class U.S. Mail, no more than 30 days before filing the application.

The undersigned certifies that the notice contained the address of the property sought to be rezoned; a statement of the intended use of the property; the name and address of the applicant; the name and address of the owner; and a statement that the applicant intends to file the application for a change in zoning on approximately February 23, 2022.


The undersigned certifies that the applicant has made a bona fide effort to determine the addresses of the parties to be notified under Section 17-13-0107 of the Chicago Zoning Ordinance, and that the accompanying list of names and addresses of surrounding property owners within 250 feet of the subject site is a complete list containing the names and addresses of the people required to be served.

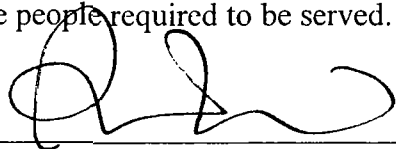

---


Steven D. Friedland  
Applegate & Thorne-Thomsen  
425 S. Financial Place  
Suite 1900  
Chicago, IL 60605

Subscribed and Sworn to before me this  
February 7 2022.

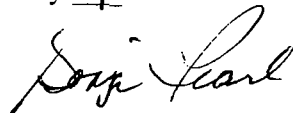

---

Notary Public

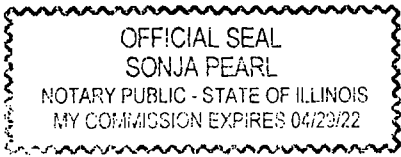

**CITY OF CHICAGO  
ECONOMIC DISCLOSURE STATEMENT  
AND AFFIDAVIT**

**SECTION I -- GENERAL INFORMATION**

A. Legal name of the Disclosing Party submitting this EDS. Include d/b/a/ if applicable:

Deeply Rooted Productions, Inc. d/b/a Deeply Rooted Dance Theater

**Check ONE of the following three boxes:**

Indicate whether the Disclosing Party submitting this EDS is:

1.  the Applicant

OR

2.  a legal entity currently holding, or anticipated to hold within six months after City action on the contract, transaction or other undertaking to which this EDS pertains (referred to below as the "Matter"), a direct or indirect interest in excess of 7.5% in the Applicant. State the Applicant's legal name: \_\_\_\_\_

OR

3.  a legal entity with a direct or indirect right of control of the Applicant (see Section II(B)(1)) State the legal name of the entity in which the Disclosing Party holds a right of control: \_\_\_\_\_

B. Business address of the Disclosing Party: 17 N. State Street, 19th floor

Chicago, IL 60602

C. Telephone: 312-795-9777 Fax: \_\_\_\_\_ Email: makeda@deeplyrootedpro

D. Name of contact person: Makeda Crayton

E. Federal Employer Identification No. (if you have one): \_\_\_\_\_

F. Brief description of the Matter to which this EDS pertains. (Include project number and location of property, if applicable):

Rezoning of 5339-5353 South State Street and 2-16 East 51st Street

G. Which City agency or department is requesting this EDS? Department of Zoning

If the Matter is a contract being handled by the City's Department of Procurement Services, please complete the following:

Specification # \_\_\_\_\_ and Contract # \_\_\_\_\_

**SECTION II -- DISCLOSURE OF OWNERSHIP INTERESTS**

**A. NATURE OF THE DISCLOSING PARTY**

1. Indicate the nature of the Disclosing Party:

- |   |   |
|---|---|
| <input type="checkbox"/> Person                                   | <input type="checkbox"/> Limited liability company                  |
| <input type="checkbox"/> Publicly registered business corporation | <input type="checkbox"/> Limited liability partnership              |
| <input type="checkbox"/> Privately held business corporation      | <input type="checkbox"/> Joint venture                              |
| <input type="checkbox"/> Sole proprietorship                      | <input checked="" type="checkbox"/> Not-for-profit corporation      |
| <input type="checkbox"/> General partnership                      | (Is the not-for-profit corporation also a 501(c)(3))?               |
| <input type="checkbox"/> Limited partnership                      | <input checked="" type="checkbox"/> Yes <input type="checkbox"/> No |
| <input type="checkbox"/> Trust                                    | <input type="checkbox"/> Other (please specify)                     |
- 

2. For legal entities, the state (or foreign country) of incorporation or organization, if applicable:

Illinois

---

3. For legal entities not organized in the State of Illinois: Has the organization registered to do business in the State of Illinois as a foreign entity?

- Yes       No       Organized in Illinois

**B. IF THE DISCLOSING PARTY IS A LEGAL ENTITY:**

1. List below the full names and titles, if applicable, of: (i) all executive officers and all directors of the entity; (ii) **for not-for-profit corporations**, all members, if any, which are legal entities (if there are no such members, write "no members which are legal entities"); (iii) **for trusts, estates or other similar entities**, the trustee, executor, administrator, or similarly situated party; (iv) **for general or limited partnerships, limited liability companies, limited liability partnerships or joint ventures**, each general partner, managing member, manager or any other person or legal entity that directly or indirectly controls the day-to-day management of the Applicant.

**NOTE:** Each legal entity listed below must submit an EDS on its own behalf.

Name	Title
No members are legal entites	

---

See attachment A for executive officers and directors.

---

2. Please provide the following information concerning each person or legal entity having a direct or indirect, current or prospective (i.e. within 6 months after City action) beneficial interest (including ownership) in excess of 7.5% of the Applicant. Examples of such an interest include shares in a corporation, partnership interest in a partnership or joint venture, interest of a member or manager in a

limited liability company, or interest of a beneficiary of a trust, estate or other similar entity. If none, state "None."

**NOTE:** Each legal entity listed below may be required to submit an EDS on its own behalf.

Name	Business Address	Percentage Interest in the Applicant
------	------------------	--------------------------------------

---



---



---

**SECTION III -- INCOME OR COMPENSATION TO, OR OWNERSHIP BY, CITY ELECTED OFFICIALS**

Has the Disclosing Party provided any income or compensation to any City elected official during the 12-month period preceding the date of this EDS?  Yes  No

Does the Disclosing Party reasonably expect to provide any income or compensation to any City elected official during the 12-month period following the date of this EDS?  Yes  No

If "yes" to either of the above, please identify below the name(s) of such City elected official(s) and describe such income or compensation:

---

---

Does any City elected official or, to the best of the Disclosing Party's knowledge after reasonable inquiry, any City elected official's spouse or domestic partner, have a financial interest (as defined in Chapter 2-156 of the Municipal Code of Chicago ("MCC")) in the Disclosing Party?

Yes  No

If "yes," please identify below the name(s) of such City elected official(s) and/or spouse(s)/domestic partner(s) and describe the financial interest(s).

---

---

**SECTION IV -- DISCLOSURE OF SUBCONTRACTORS AND OTHER RETAINED PARTIES**

The Disclosing Party must disclose the name and business address of each subcontractor, attorney, lobbyist (as defined in MCC Chapter 2-156), accountant, consultant and any other person or entity whom the Disclosing Party has retained or expects to retain in connection with the Matter, as well as the nature of the relationship, and the total amount of the fees paid or estimated to be paid. The Disclosing Party is not required to disclose employees who are paid solely through the Disclosing Party's regular payroll. If the Disclosing Party is uncertain whether a disclosure is required under this Section, the Disclosing Party must either ask the City whether disclosure is required or make the disclosure.

Name (indicate whether retained or anticipated to be retained)	Business Address	Relationship to Disclosing Party (subcontractor, attorney, lobbyist, etc.)	Fees ( <u>indicate whether paid or estimated.</u> ) <b>NOTE:</b> "hourly rate" or "t.b.d." is not an acceptable response.
<u>Applegate &amp; Thorne-Thomsen, 425 S. Financial Place, Chicago, IL 60605; attorney; estimated \$10,00</u>			

(Add sheets if necessary)

Check here if the Disclosing Party has not retained, nor expects to retain, any such persons or entities.

**SECTION V -- CERTIFICATIONS**

**A. COURT-ORDERED CHILD SUPPORT COMPLIANCE**

Under MCC Section 2-92-415, substantial owners of business entities that contract with the City must remain in compliance with their child support obligations throughout the contract's term.

Has any person who directly or indirectly owns 10% or more of the Disclosing Party been declared in arrearage on any child support obligations by any Illinois court of competent jurisdiction?

Yes     No     No person directly or indirectly owns 10% or more of the Disclosing Party.

If "Yes," has the person entered into a court-approved agreement for payment of all support owed and is the person in compliance with that agreement?

Yes     No

**B. FURTHER CERTIFICATIONS**

1. [This paragraph 1 applies only if the Matter is a contract being handled by the City's Department of Procurement Services.] In the 5-year period preceding the date of this EDS, neither the Disclosing Party nor any Affiliated Entity [see definition in (5) below] has engaged, in connection with the performance of any public contract, the services of an integrity monitor, independent private sector inspector general, or integrity compliance consultant (i.e., an individual or entity with legal, auditing, investigative, or other similar skills, designated by a public agency to help the agency monitor the activity of specified agency vendors as well as help the vendors reform their business practices so they can be considered for agency contracts in the future, or continue with a contract in progress).

I certify the above to be true.

2. The Disclosing Party and its Affiliated Entities are not delinquent in the payment of any fine, fee, tax or other source of indebtedness owed to the City of Chicago, including, but not limited to, water and sewer charges, license fees, parking tickets, property taxes and sales taxes, nor is the Disclosing Party delinquent in the payment of any tax administered by the Illinois Department of Revenue.

I certify the above to be true.

3. The Disclosing Party and, if the Disclosing Party is a legal entity, all of those persons or entities identified in Section II(B)(1) of this EDS:

- a. are not presently debarred, suspended, proposed for debarment, declared ineligible or voluntarily excluded from any transactions by any federal, state or local unit of government;
- b. have not, during the 5 years before the date of this EDS, been convicted of a criminal offense, adjudged guilty, or had a civil judgment rendered against them in connection with: obtaining, attempting to obtain, or performing a public (federal, state or local) transaction or contract under a public transaction; a violation of federal or state antitrust statutes; fraud; embezzlement; theft; forgery; bribery; falsification or destruction of records; making false statements; or receiving stolen property;
- c. are not presently indicted for, or criminally or civilly charged by, a governmental entity (federal, state or local) with committing any of the offenses set forth in subparagraph (b) above;
- d. have not, during the 5 years before the date of this EDS, had one or more public transactions (federal, state or local) terminated for cause or default; and
- e. have not, during the 5 years before the date of this EDS, been convicted, adjudged guilty, or found liable in a civil proceeding, or in any criminal or civil action, including actions concerning environmental violations, instituted by the City or by the federal government, any state, or any other unit of local government.

I certify the above to be true.

4. The Disclosing Party understands and shall comply with the applicable requirements of MCC Chapters 2-56 (Inspector General) and 2-156 (Governmental Ethics).

I certify the above to be true.

5. Certifications (5), (6) and (7) concern:

- the Disclosing Party;
- any "Contractor" (meaning any contractor or subcontractor used by the Disclosing Party in connection with the Matter, including but not limited to all persons or legal entities disclosed under Section IV, "Disclosure of Subcontractors and Other Retained Parties");
- any "Affiliated Entity" (meaning a person or entity that, directly or indirectly: controls the Disclosing Party, is controlled by the Disclosing Party, or is, with the Disclosing Party, under common control of another person or entity). Indicia of control include, without limitation: interlocking management or ownership; identity of interests among family members, shared facilities and equipment; common use of employees; or organization of a business entity following the ineligibility of a business entity to do business with federal or state or local government, including the City, using substantially the same management, ownership, or principals as the ineligible entity. With respect to Contractors, the term Affiliated Entity means a person or entity that directly or indirectly controls the Contractor, is controlled by it, or, with the Contractor, is under common control of another person or entity;
- any responsible official of the Disclosing Party, any Contractor or any Affiliated Entity or any other official, agent or employee of the Disclosing Party, any Contractor or any Affiliated Entity, acting pursuant to the direction or authorization of a responsible official of the Disclosing Party, any Contractor or any Affiliated Entity (collectively "Agents").

Neither the Disclosing Party, nor any Contractor, nor any Affiliated Entity of either the Disclosing Party or any Contractor, nor any Agents have, during the 5 years before the date of this EDS, or, with respect to a Contractor, an Affiliated Entity, or an Affiliated Entity of a Contractor during the 5 years before the date of such Contractor's or Affiliated Entity's contract or engagement in connection with the Matter:

- a. bribed or attempted to bribe, or been convicted or adjudged guilty of bribery or attempting to bribe, a public officer or employee of the City, the State of Illinois, or any agency of the federal government or of any state or local government in the United States of America, in that officer's or employee's official capacity;
- b. agreed or colluded with other bidders or prospective bidders, or been a party to any such agreement, or been convicted or adjudged guilty of agreement or collusion among bidders or prospective bidders, in restraint of freedom of competition by agreement to bid a fixed price or otherwise; or
- c. made an admission of such conduct described in subparagraph (a) or (b) above that is a matter of record, but have not been prosecuted for such conduct; or
- d. violated the provisions referenced in MCC Subsection 2-92-320(a)(4)(Contracts Requiring a Base Wage); (a)(5)(Debarment Regulations); or (a)(6)(Minimum Wage Ordinance).

I certify the above to be true

6. Neither the Disclosing Party, nor any Affiliated Entity or Contractor, or any of their employees, officials, agents or partners, is barred from contracting with any unit of state or local government as a result of engaging in or being convicted of (1) bid-rigging in violation of 720 ILCS 5/33E-3; (2) bid-rotating in violation of 720 ILCS 5/33E-4; or (3) any similar offense of any state or of the United States of America that contains the same elements as the offense of bid-rigging or bid-rotating.

I certify the above to be true

7. Neither the Disclosing Party nor any Affiliated Entity is listed on a Sanctions List maintained by the United States Department of Commerce, State, or Treasury, or any successor federal agency.

I certify the above to be true

8. [FOR APPLICANT ONLY] (i) Neither the Applicant nor any "controlling person" [see MCC Chapter 1-23, Article I for applicability and defined terms] of the Applicant is currently indicted or charged with, or has admitted guilt of, or has ever been convicted of, or placed under supervision for, any criminal offense involving actual, attempted, or conspiracy to commit bribery, theft, fraud, forgery, perjury, dishonesty or deceit against an officer or employee of the City or any "sister agency"; and (ii) the Applicant understands and acknowledges that compliance with Article I is a continuing requirement for doing business with the City. NOTE: If MCC Chapter 1-23, Article I applies to the Applicant, that Article's permanent compliance timeframe supersedes 5-year compliance timeframes in this Section V.

I certify the above to be true

9. [FOR APPLICANT ONLY] The Applicant and its Affiliated Entities will not use, nor permit their subcontractors to use, any facility listed as having an active exclusion by the U.S. EPA on the federal System for Award Management ("SAM").

I certify the above to be true

10. [FOR APPLICANT ONLY] The Applicant will obtain from any contractors/subcontractors hired or to be hired in connection with the Matter certifications equal in form and substance to those in Certifications (2) and (9) above and will not, without the prior written consent of the City, use any such

contractor/subcontractor that does not provide such certifications or that the Applicant has reason to believe has not provided or cannot provide truthful certifications.

I certify the above to be true

11. If the Disclosing Party is unable to certify to any of the above statements in this Part B (Further Certifications), the Disclosing Party must explain below:

NA

If the letters "NA," the word "None," or no response appears on the lines above, it will be conclusively presumed that the Disclosing Party certified to the above statements.

12. To the best of the Disclosing Party's knowledge after reasonable inquiry, the following is a complete list of all current employees of the Disclosing Party who were, at any time during the 12-month period preceding the date of this EDS, an employee, or elected or appointed official, of the City of Chicago (if none, indicate with "N/A" or "none").

NA

13. To the best of the Disclosing Party's knowledge after reasonable inquiry, the following is a complete list of all gifts that the Disclosing Party has given or caused to be given, at any time during the 12-month period preceding the execution date of this EDS, to an employee, or elected or appointed official, of the City of Chicago. For purposes of this statement, a "gift" does not include: (i) anything made generally available to City employees or to the general public, or (ii) food or drink provided in the course of official City business and having a retail value of less than \$25 per recipient, or (iii) a political contribution otherwise duly reported as required by law (if none, indicate with "N/A" or "none"). As to any gift listed below, please also list the name of the City recipient.

NA

### C. CERTIFICATION OF STATUS AS FINANCIAL INSTITUTION

1. The Disclosing Party certifies that the Disclosing Party (check one)

is

is not

a "financial institution" as defined in MCC Section 2-32-455(b).

2. If the Disclosing Party IS a financial institution, then the Disclosing Party pledges:

"We are not and will not become a predatory lender as defined in MCC Chapter 2-32. We further pledge that none of our affiliates is, and none of them will become, a predatory lender as defined in MCC Chapter 2-32. We understand that becoming a predatory lender or becoming an affiliate of a predatory lender may result in the loss of the privilege of doing business with the City."



If the Disclosing Party is unable to make this pledge because it or any of its affiliates (as defined in MCC Section 2-32-455(b)) is a predatory lender within the meaning of MCC Chapter 2-32, explain here (attach additional pages if necessary):

---

---

If the letters "NA," the word "None," or no response appears on the lines above, it will be conclusively presumed that the Disclosing Party certified to the above statements.

**D. CERTIFICATION REGARDING FINANCIAL INTEREST IN CITY BUSINESS**

Any words or terms defined in MCC Chapter 2-156 have the same meanings if used in this Part D.

1. In accordance with MCC Section 2-156-110: To the best of the Disclosing Party's knowledge after reasonable inquiry, does any official or employee of the City have a financial interest in his or her own name or in the name of any other person or entity in the Matter?

Yes                       No

NOTE: If you checked "Yes" to Item D(1), proceed to Items D(2) and D(3). If you checked "No" to Item D(1), skip Items D(2) and D(3) and proceed to Part E.

2. Unless sold pursuant to a process of competitive bidding, or otherwise permitted, no City elected official or employee shall have a financial interest in his or her own name or in the name of any other person or entity in the purchase of any property that (i) belongs to the City, or (ii) is sold for taxes or assessments, or (iii) is sold by virtue of legal process at the suit of the City (collectively, "City Property Sale"). Compensation for property taken pursuant to the City's eminent domain power does not constitute a financial interest within the meaning of this Part D.

Does the Matter involve a City Property Sale?

Yes                       No

3. If you checked "Yes" to Item D(1), provide the names and business addresses of the City officials or employees having such financial interest and identify the nature of the financial interest:

Name	Business Address	Nature of Financial Interest
------	------------------	------------------------------

---

---

---

4. The Disclosing Party further certifies that no prohibited financial interest in the Matter will be acquired by any City official or employee.

E. CERTIFICATION REGARDING SLAVERY ERA BUSINESS

Please check either (1) or (2) below. If the Disclosing Party checks (2), the Disclosing Party must disclose below or in an attachment to this EDS all information required by (2). Failure to comply with these disclosure requirements may make any contract entered into with the City in connection with the Matter voidable by the City.

1. The Disclosing Party verifies that the Disclosing Party has searched any and all records of the Disclosing Party and any and all predecessor entities regarding records of investments or profits from slavery or slaveholder insurance policies during the slavery era (including insurance policies issued to slaveholders that provided coverage for damage to or injury or death of their slaves), and the Disclosing Party has found no such records.

2. The Disclosing Party verifies that, as a result of conducting the search in step (1) above, the Disclosing Party has found records of investments or profits from slavery or slaveholder insurance policies. The Disclosing Party verifies that the following constitutes full disclosure of all such records, including the names of any and all slaves or slaveholders described in those records:

---

---

---

SECTION VI -- CERTIFICATIONS FOR FEDERALLY FUNDED MATTERS

**NOTE: If the Matter is federally funded, complete this Section VI. If the Matter is not federally funded, proceed to Section VII. For purposes of this Section VI, tax credits allocated by the City and proceeds of debt obligations of the City are not federal funding.**

A. CERTIFICATION REGARDING LOBBYING

1. List below the names of all persons or entities registered under the federal Lobbying Disclosure Act of 1995, as amended, who have made lobbying contacts on behalf of the Disclosing Party with respect to the Matter: (Add sheets if necessary):

---

---

---

(If no explanation appears or begins on the lines above, or if the letters "NA" or if the word "None" appear, it will be conclusively presumed that the Disclosing Party means that NO persons or entities registered under the Lobbying Disclosure Act of 1995, as amended, have made lobbying contacts on behalf of the Disclosing Party with respect to the Matter.)

2. The Disclosing Party has not spent and will not expend any federally appropriated funds to pay any person or entity listed in paragraph A(1) above for his or her lobbying activities or to pay any person or entity to influence or attempt to influence an officer or employee of any agency, as defined by applicable federal law, a member of Congress, an officer or employee of Congress, or an employee

of a member of Congress, in connection with the award of any federally funded contract, making any federally funded grant or loan, entering into any cooperative agreement, or to extend, continue, renew, amend, or modify any federally funded contract, grant, loan, or cooperative agreement.

3. The Disclosing Party will submit an updated certification at the end of each calendar quarter in which there occurs any event that materially affects the accuracy of the statements and information set forth in paragraphs A(1) and A(2) above.

4. The Disclosing Party certifies that either: (i) it is not an organization described in section 501(c)(4) of the Internal Revenue Code of 1986; or (ii) it is an organization described in section 501(c)(4) of the Internal Revenue Code of 1986 but has not engaged and will not engage in "Lobbying Activities," as that term is defined in the Lobbying Disclosure Act of 1995, as amended.

5. If the Disclosing Party is the Applicant, the Disclosing Party must obtain certifications equal in form and substance to paragraphs A(1) through A(4) above from all subcontractors before it awards any subcontract and the Disclosing Party must maintain all such subcontractors' certifications for the duration of the Matter and must make such certifications promptly available to the City upon request.

## B. CERTIFICATION REGARDING EQUAL EMPLOYMENT OPPORTUNITY

If the Matter is federally funded, federal regulations require the Applicant and all proposed subcontractors to submit the following information with their bids or in writing at the outset of negotiations.

Is the Disclosing Party the Applicant?

Yes

No

If "Yes," answer the three questions below:

1. Have you developed and do you have on file affirmative action programs pursuant to applicable federal regulations? (See 41 CFR Part 60-2.)

Yes

No

2. Have you filed with the Joint Reporting Committee, the Director of the Office of Federal Contract Compliance Programs, or the Equal Employment Opportunity Commission all reports due under the applicable filing requirements?

Yes

No

Reports not required

3. Have you participated in any previous contracts or subcontracts subject to the equal opportunity clause?

Yes

No

If you checked "No" to question (1) or (2) above, please provide an explanation:

---

---

## SECTION VII -- FURTHER ACKNOWLEDGMENTS AND CERTIFICATION

The Disclosing Party understands and agrees that:

A. The certifications, disclosures, and acknowledgments contained in this EDS will become part of any contract or other agreement between the Applicant and the City in connection with the Matter, whether procurement, City assistance, or other City action, and are material inducements to the City's execution of any contract or taking other action with respect to the Matter. The Disclosing Party understands that it must comply with all statutes, ordinances, and regulations on which this EDS is based.

B. The City's Governmental Ethics Ordinance, MCC Chapter 2-156, imposes certain duties and obligations on persons or entities seeking City contracts, work, business, or transactions. The full text of this ordinance and a training program is available on line at [www.cityofchicago.org/Ethics](http://www.cityofchicago.org/Ethics), and may also be obtained from the City's Board of Ethics, 740 N. Sedgwick St., Suite 500, Chicago, IL 60610, (312) 744-9660. The Disclosing Party must comply fully with this ordinance.

C. If the City determines that any information provided in this EDS is false, incomplete or inaccurate, any contract or other agreement in connection with which it is submitted may be rescinded or be void or voidable, and the City may pursue any remedies under the contract or agreement (if not rescinded or void), at law, or in equity, including terminating the Disclosing Party's participation in the Matter and/or declining to allow the Disclosing Party to participate in other City transactions. Remedies at law for a false statement of material fact may include incarceration and an award to the City of treble damages.

D. It is the City's policy to make this document available to the public on its Internet site and/or upon request. Some or all of the information provided in, and appended to, this EDS may be made publicly available on the Internet, in response to a Freedom of Information Act request, or otherwise. By completing and signing this EDS, the Disclosing Party waives and releases any possible rights or claims which it may have against the City in connection with the public release of information contained in this EDS and also authorizes the City to verify the accuracy of any information submitted in this EDS.

E. The information provided in this EDS must be kept current. In the event of changes, the Disclosing Party must supplement this EDS up to the time the City takes action on the Matter. If the Matter is a contract being handled by the City's Department of Procurement Services, the Disclosing Party must update this EDS as the contract requires. **NOTE:** With respect to Matters subject to MCC Chapter 1-23, Article I (imposing **PERMANENT INELIGIBILITY** for certain specified offenses), the information provided herein regarding eligibility must be kept current for a longer period, as required by MCC Chapter 1-23 and Section 2-154-020.

I acknowledge and consent to the above.

**CERTIFICATION**

Under penalty of perjury, the person signing below: (1) warrants that he/she is authorized to execute this EDS, and all applicable Appendices, on behalf of the Disclosing Party, and (2) warrants that all certifications and statements contained in this EDS, and all applicable Appendices, are true, accurate and complete as of the date furnished to the City.

Deeply Rooted Productions, Inc.

\_\_\_\_\_  
(Print or type exact legal name of Disclosing Party)

By: Makeda Crayton  
\_\_\_\_\_  
(Sign here)


Makeda Crayton  
\_\_\_\_\_  
(Print or type name of person signing)

\_\_\_\_\_  
(Print or type title of person signing)

Signed and sworn to before me on (date) 2/17/2022,

at Cook County, Illinois (state).

Toy Parker  
\_\_\_\_\_  
Notary Public

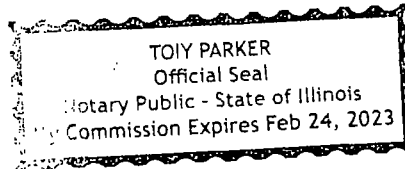

Commission expires: 2/24/23

**CITY OF CHICAGO  
ECONOMIC DISCLOSURE STATEMENT AND AFFIDAVIT  
APPENDIX A**

**FAMILIAL RELATIONSHIPS WITH ELECTED CITY OFFICIALS  
AND DEPARTMENT HEADS**

**This Appendix is to be completed only by (a) the Applicant, and (b) any legal entity which has a direct ownership interest in the Applicant exceeding 7.5%. It is not to be completed by any legal entity which has only an indirect ownership interest in the Applicant.**

Under MCC Section 2-154-015, the Disclosing Party must disclose whether such Disclosing Party or any "Applicable Party" or any Spouse or Domestic Partner thereof currently has a "familial relationship" with any elected city official or department head. A "familial relationship" exists if, as of the date this EDS is signed, the Disclosing Party or any "Applicable Party" or any Spouse or Domestic Partner thereof is related to the mayor, any alderman, the city clerk, the city treasurer or any city department head as spouse or domestic partner or as any of the following, whether by blood or adoption: parent, child, brother or sister, aunt or uncle, niece or nephew, grandparent, grandchild, father-in-law, mother-in-law, son-in-law, daughter-in-law, stepfather or stepmother, stepson or stepdaughter, stepbrother or stepsister or half-brother or half-sister.

"Applicable Party" means (1) all executive officers of the Disclosing Party listed in Section II.B.1.a., if the Disclosing Party is a corporation; all partners of the Disclosing Party, if the Disclosing Party is a general partnership; all general partners and limited partners of the Disclosing Party, if the Disclosing Party is a limited partnership; all managers, managing members and members of the Disclosing Party, if the Disclosing Party is a limited liability company; (2) all principal officers of the Disclosing Party; and (3) any person having more than a 7.5% ownership interest in the Disclosing Party. "Principal officers" means the president, chief operating officer, executive director, chief financial officer, treasurer or secretary of a legal entity or any person exercising similar authority.

Does the Disclosing Party or any "Applicable Party" or any Spouse or Domestic Partner thereof currently have a "familial relationship" with an elected city official or department head?

Yes

No

If yes, please identify below (1) the name and title of such person, (2) the name of the legal entity to which such person is connected; (3) the name and title of the elected city official or department head to whom such person has a familial relationship, and (4) the precise nature of such familial relationship.

---

---

---

**CITY OF CHICAGO  
ECONOMIC DISCLOSURE STATEMENT AND AFFIDAVIT  
APPENDIX B**

**BUILDING CODE SCOFFLAW/PROBLEM LANDLORD CERTIFICATION**

This Appendix is to be completed only by (a) the Applicant, and (b) any legal entity which has a direct ownership interest in the Applicant exceeding 7.5% (an "Owner"). It is not to be completed by any legal entity which has only an indirect ownership interest in the Applicant.

1. Pursuant to MCC Section 2-154-010, is the Applicant or any Owner identified as a building code scofflaw or problem landlord pursuant to MCC Section 2-92-416?

Yes

No

2. If the Applicant is a legal entity publicly traded on any exchange, is any officer or director of the Applicant identified as a building code scofflaw or problem landlord pursuant to MCC Section 2-92-416?

Yes

No

The Applicant is not publicly traded on any exchange.

3. If yes to (1) or (2) above, please identify below the name of each person or legal entity identified as a building code scofflaw or problem landlord and the address of each building or buildings to which the pertinent code violations apply.

---

---

---

**CITY OF CHICAGO  
ECONOMIC DISCLOSURE STATEMENT AND AFFIDAVIT  
APPENDIX C**

**PROHIBITION ON WAGE & SALARY HISTORY SCREENING - CERTIFICATION**

This Appendix is to be completed only by an Applicant that is completing this EDS as a “contractor” as defined in MCC Section 2-92-385. That section, which should be consulted ([www.amlegal.com](http://www.amlegal.com)), generally covers a party to any agreement pursuant to which they: (i) receive City of Chicago funds in consideration for services, work or goods provided (including for legal or other professional services), or (ii) pay the City money for a license, grant or concession allowing them to conduct a business on City premises.

On behalf of an Applicant that is a contractor pursuant to MCC Section 2-92-385, I hereby certify that the Applicant is in compliance with MCC Section 2-92-385(b)(1) and (2), which prohibit: (i) screening job applicants based on their wage or salary history, or (ii) seeking job applicants’ wage or salary history from current or former employers. I also certify that the Applicant has adopted a policy that includes those prohibitions.

Yes

No

N/A – I am not an Applicant that is a “contractor” as defined in MCC Section 2-92-385.

This certification shall serve as the affidavit required by MCC Section 2-92-385(c)(1).

If you checked “no” to the above, please explain.

---

---

---