



# City of Chicago




O2019-6678

Office of the City Clerk

## Document Tracking Sheet

<b>Meeting Date:</b>	9/9/2019
<b>Sponsor(s):</b>	Tabares (23)
<b>Type:</b>	Ordinance
<b>Title:</b>	Grant(s) of privilege in public way for 63rd Street Thrift
<b>Committee(s) Assignment:</b>	Committee on Transportation and Public Way

 

Direct Intro  
23rd Ward

ORDINANCE  
63rd Street Thrift  
Acct. No. 460036 - 1  
Permit No. 1141518

*Be It Ordained by the City Council of the City of Chicago:*

SECTION 1. Permission and authority are hereby given and granted to 63rd Street Thrift, upon the terms and subject to the conditions of this ordinance to maintain and use one (1) sign(s) projecting over the public right-of-way attached to its premises known as 3503 W. 63rd St..

Said sign structure(s) measures as follows; along W. 63RD STREET:

One (1) at sixteen point six seven (16.67) feet in length, five (5) feet in height and ten (10) feet above grade level.

The location of said privilege shall be as shown on prints kept on file with the Department of Business Affairs and Consumer Protection and the Office of the City Clerk.

Said privilege shall be constructed in accordance with plans and specifications approved by the Department of Transportation (Division of Project Development) and Zoning Department - Signs.

This grant of privilege in the public way shall be subject to the provisions of Section 10-28-015 and all other required provisions of the Municipal Code of Chicago.

The grantee shall pay to the City of Chicago as compensation for the privilege #1141518 herein granted the sum of three hundred (\$300.00) per annum in advance.


A 25% penalty will be added for payments received after due date.

The permit holder agrees to hold the City of Chicago harmless for any damage, relocation or replacement costs associated with damage, relocation or removal of private property caused by the City performing work in the public way.

Authority herein given and granted for a period of five (5) years from and after Date of Passage.

Alderman \_\_\_\_\_

Silvana Tabares 23<sup>rd</sup> Ward

 

**FRONT STORE ELEVATION**

**S1-1**


**SIGN CODE**  
**Proposed Signage = 83 33 SF**  
 Relevant Signage Code  
 4 times street frontage or 1 500 SF, whichever is less. NTE of 33% building wall area for any one sign  
 Sign Calculation  
 (H) x (L) of overall boxed dimensions  
 30 x 115 = 1138.5 SF

**SIGN TYPE**  
 Internally Illuminated Routed Aluminum Face Backed w/ Acrylic

**MOUNTING**  
 Custom Spacers to account for wall curve

**COLOR PALETTE**


White	White
Black	Black
N/A	N/A
N/A	N/A
N/A	N/A
N/A	N/A
N/A	N/A

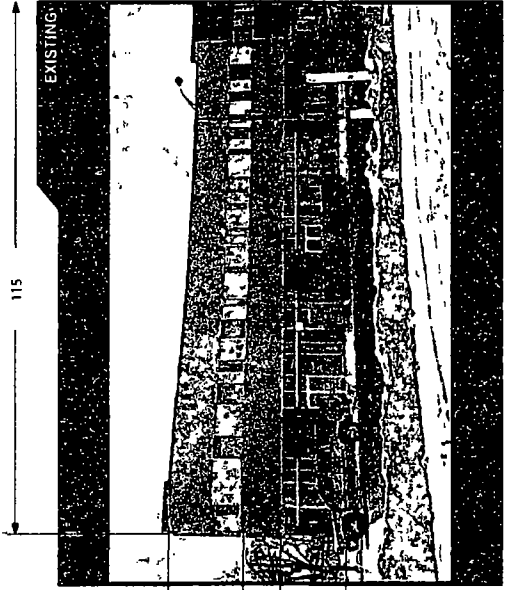


EXISTING

115

30  
7

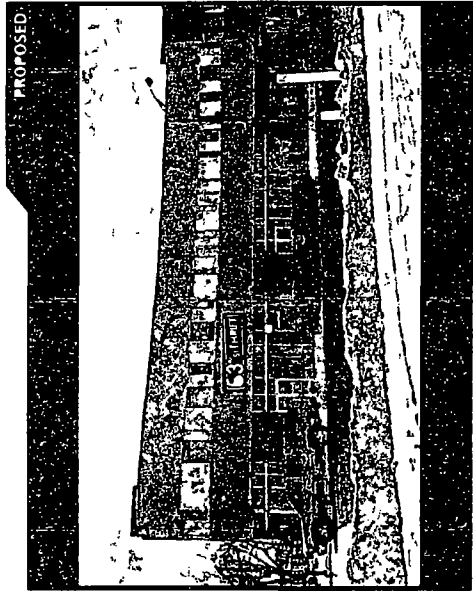


PROPOSED

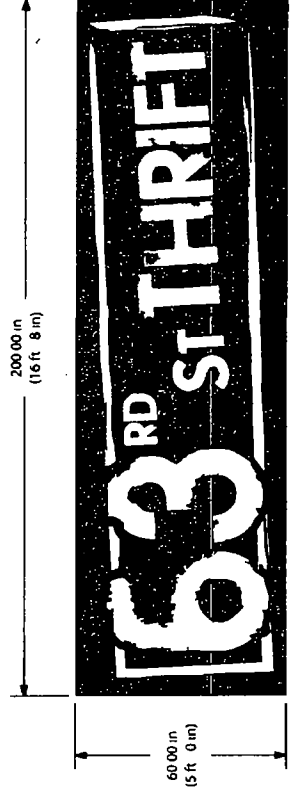

200.00 in  
(16 ft 8 in)

60.00 in  
(15 ft 0 in)

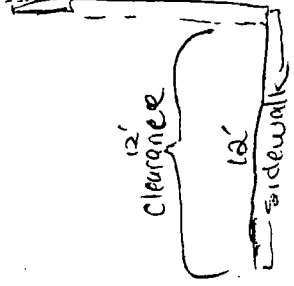

12'  
clearance

10'  
sidewalk

BUILDING HAS A CURVE. VENDOR RECOMMENDS CUSTOM SPACER (THREADED RODS). NO VISIBLE I-BEAMS. SOFFITS SECURED BY RIVETS. WILL NEED TO BE CUT OUT RE RIVETED FOR INSTALL.


<b>Revision</b>	<b>Date</b>	<b>No</b>	<b>Rev</b>	<b>Details</b>	This page is from the original draft		
1221 W 17th St 150	190775	7	1	Project No.	3503 W 63rd Street	Chicago, IL 60629	
847 301 0510	04/10/19	Proj	14	Project Name	Dense Brons		
847 301 0518	000	Page No.	000	State No.	N/A		
idcass@dentaur.net							

IDENTITI

63 RD ST THIRIFT

Scale: 1/2" = 1'-0"

Design: 1/1

 



**07/24/2019**

Alderman **Silvana Tabares**  
Ward # **23**  
City of Chicago  
City Hall, Room **200**  
121 North LaSalle Street  
Chicago, Illinois 60602

Re: An ordinance to use and maintain a portion of the public right-of-way for **one (1) sign(s)** for **63rd Street Thrift**, adjacent to the premises known as **3503 W. 63rd St.**.

Dear Alderman **Silvana Tabares**:

The applicant referenced above has requested the use of the public right-of-way for a **sign(s)**. An ordinance has been prepared by the Department of Business Affairs and Consumer Protection – Small Business Center - Public Way Use Unit for presentation to the City Council. Because this request was made for properties located in your ward, as approved by you as per the attached, I respectfully request that you introduce the attached ordinance at the next City Council meeting.

If you have any questions regarding this ordinance, please contact Anthony Bertuca at (312) 744-5506.

**Department of Business Affairs and Consumer Protection**

