



Office of the Chicago City
Clerk



O2011-8940

Office of the City Clerk
City Council Document Tracking Sheet

Meeting Date:	11/2/2011
Sponsor(s):	Pope, John (10)
Type:	Ordinance
Title:	Grant(s) of Privilege in Public Way for Claretian Associates, Inc
Committee(s) Assignment:	Committee on Transportation and Public Way

ORDINANCE
CLARETIAN ASSOCIATES, INC
Acct. No. 71514 - 2
Permit No. 1098270

Be It Ordained by the City Council of the City of Chicago:

SECTION 1. Permission and authority are hereby given and granted to CLARETIAN ASSOCIATES, INC, upon the terms and subject to the conditions of this ordinance to construct, install, maintain and use one (1) Trash container(s) on the public right-of-way adjacent to its premises known as 9100 S. Burley Ave..

Said Trash container(s) at Alley off S. Burley Avenue measure(s):
One (1) at seventeen point five (17.5) feet in length, and five (5) feet in width for a total of eighty-seven point five (87.5) square feet.

The location of said privilege shall be as shown on prints kept on file with the Department of Business Affairs and Consumer Protection and the Office of the City Clerk.

Said privilege shall be constructed in accordance with plans and specifications approved by the Department of Transportation (Division of Project Development).

This grant of privilege in the public way shall be subject to the provisions of Section 10-28-015 and all other required provisions of the Municipal Code of Chicago.


The grantee shall pay to the City of Chicago as compensation for the privilege #1098270 herein granted the sum of seventy-five (\$75.00) per annum in advance.

A 25% penalty will be added for payments received after due date.

The permit holder agrees to hold the City of Chicago harmless for any damage, relocation or replacement costs associated with damage, relocation or removal of private property caused by the City performing work in the public way.

Authority herein given and granted for a period of five (5) years from and after Date of Passage.

Alderman Joe A. Pope 10th
John Pope 10th Ward

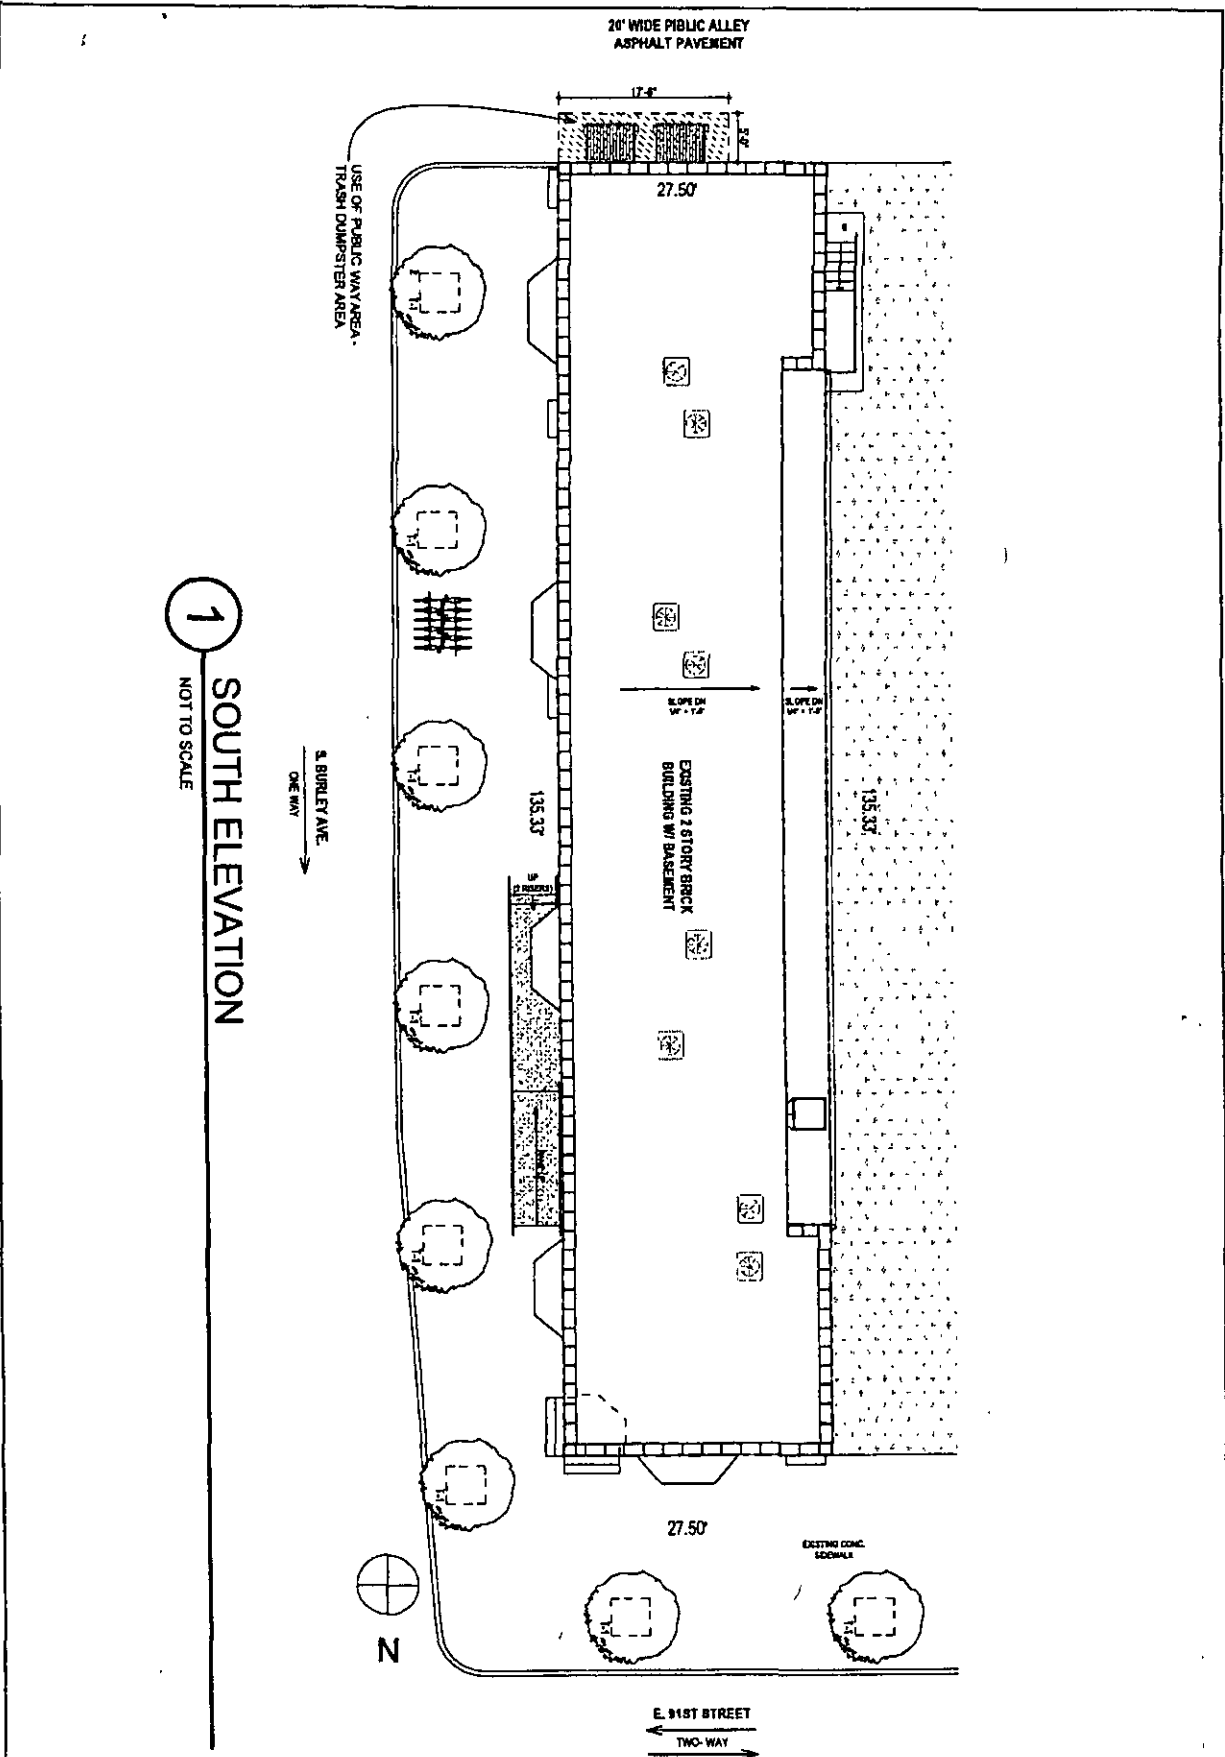

1 SOUTH ELEVATION
NOT TO SCALE

S. BURLY AVE
ONE WAY



E. 91ST STREET
TWO-WAY

LANDON BONEBAKER
734 N Milwaukee Avenue Chicago, IL 60642
p 312-988-9100 | 312-829-3302
www.landonbonebaker.com

Claretian NSP Rehabilitation Project
TRASH DUMPSTER OVER PUBLIC WAY

1022a

Date: 09.06.2011

01



Department of Business Affairs and Consumer Protection
Business Assistance Center - Public Way Use Unit
City Hall - 121 N. LaSalle Street, Room 800 • Chicago, IL 60602
(312)-74-GOBIZ (312-744-6249) • (312) 744-1944 (TTY)
<http://www.cityofchicago.org/bacp>

11/02/2011.

Alderman **John Pope**
Ward # 10
City of Chicago
City Hall, Room 300
121 North LaSalle Street
Chicago, Illinois 60602

Re: An ordinance to use and maintain a portion of the public right-of-way for **one (1) trash container(s)** for **CLARETIAN ASSOCIATES, INC**, adjacent to the premises known as **9100 S. Burley Ave.**.

Dear Alderman **John Pope**:

The applicant referenced above has requested the use of the public right-of-way for a **trash container(s)**. An ordinance has been prepared by the Department of Business Affairs and Consumer Protection – Business Assistance Center - Public Way Use Unit for presentation to the City Council. Because this request was made for properties located in your ward, as approved by you as per the attached, I respectfully request that you introduce the attached ordinance at the next City Council meeting.

If you have any questions regarding this ordinance, please contact Anthony Bertuca at (312) 744-5506.

Department of Business Affairs and Consumer Protection